




Front elevation

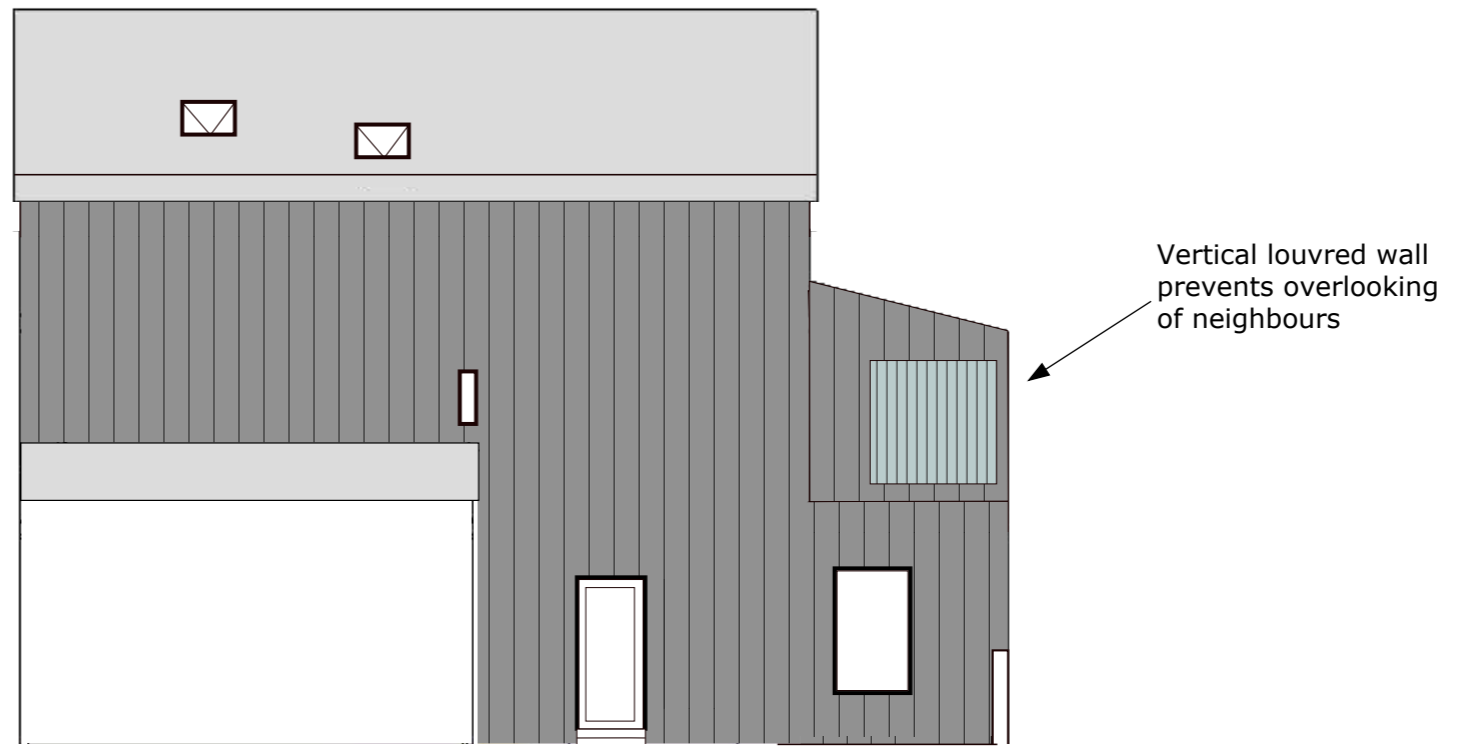

Right elevation

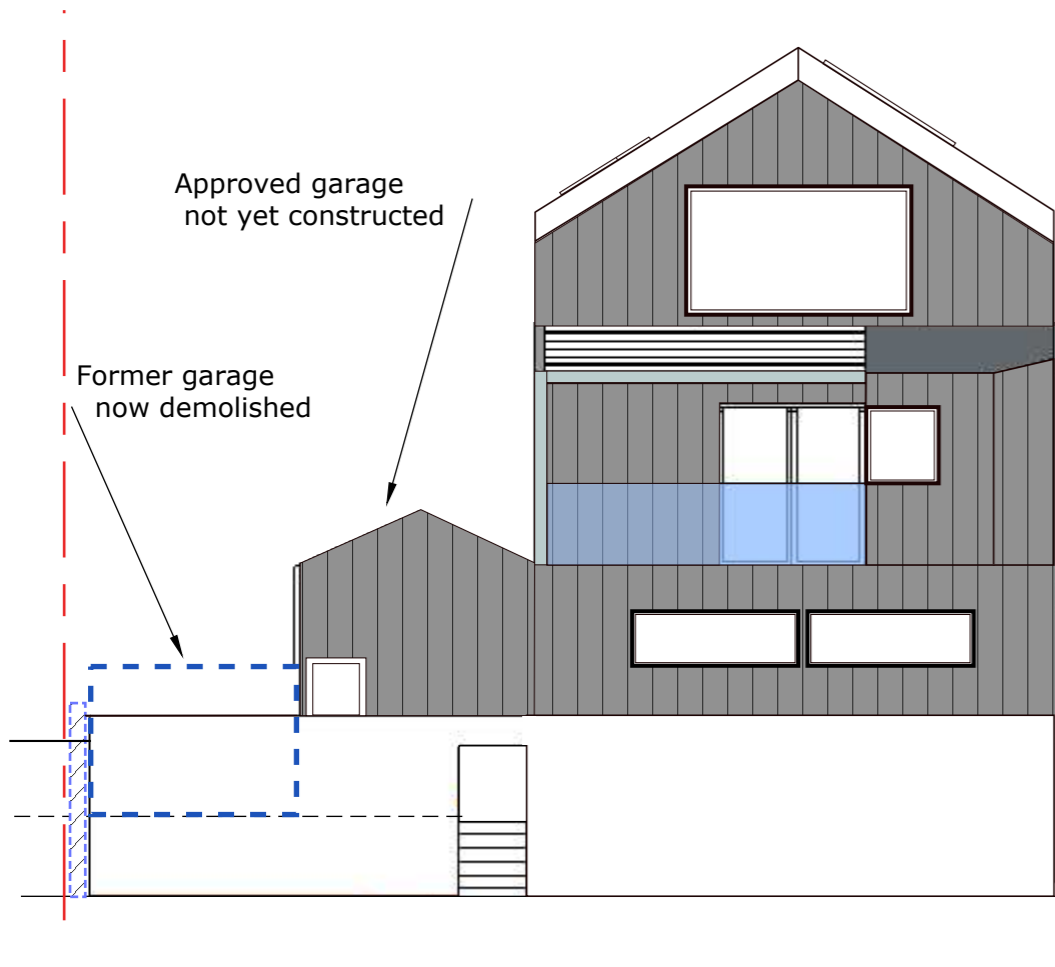

Rear elevation

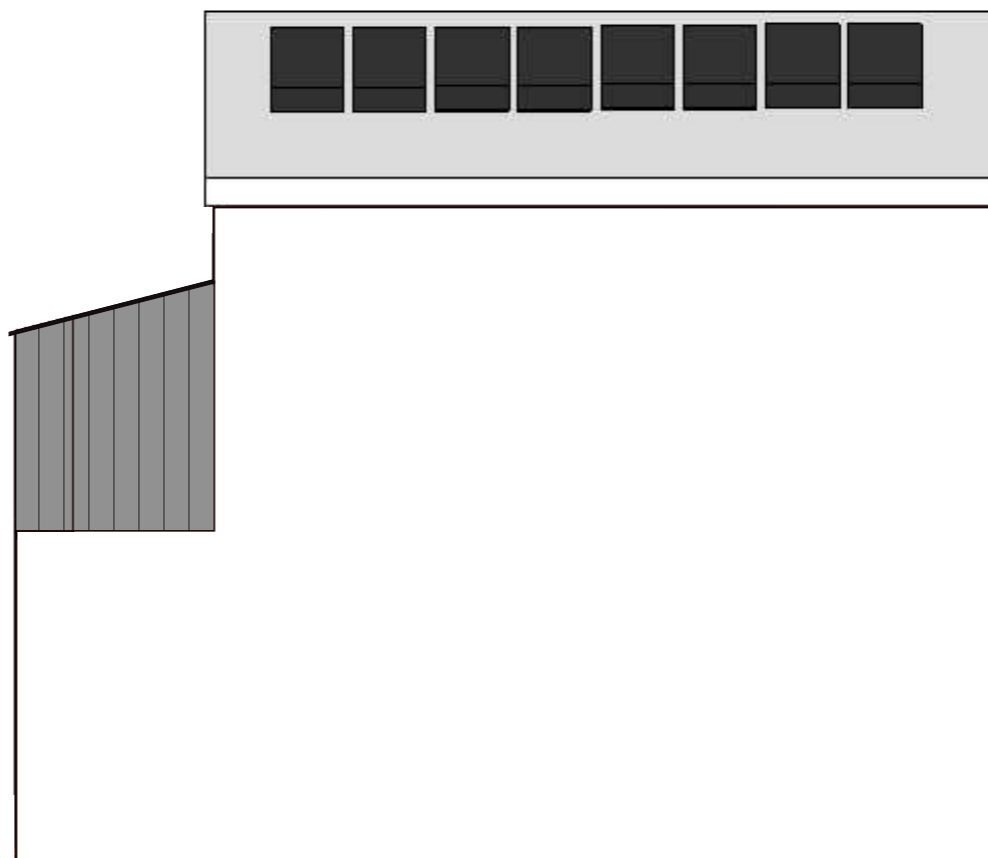

Left elevation

**2 Church Walk, Millom
LA18 5BZ**

Drawing No: 01CE

CURRENT ELEVATIONS


Version: 3.0

Date: 17/05/2026

Drawn by: Marc Almond

Phone: 079 6318 4578

Email: marc.s.almond@gmail.com

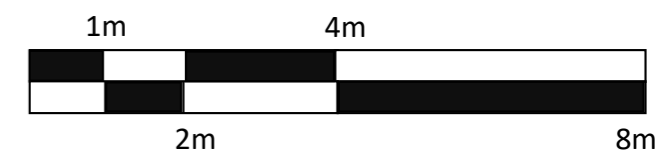

scale 1:100 @A3