




Front elevation

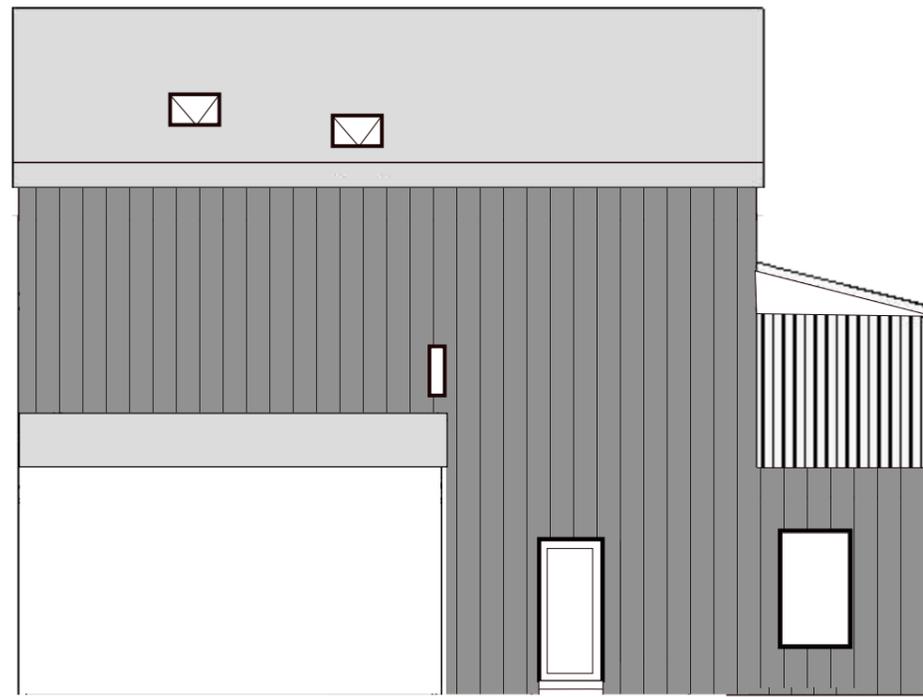

Right elevation

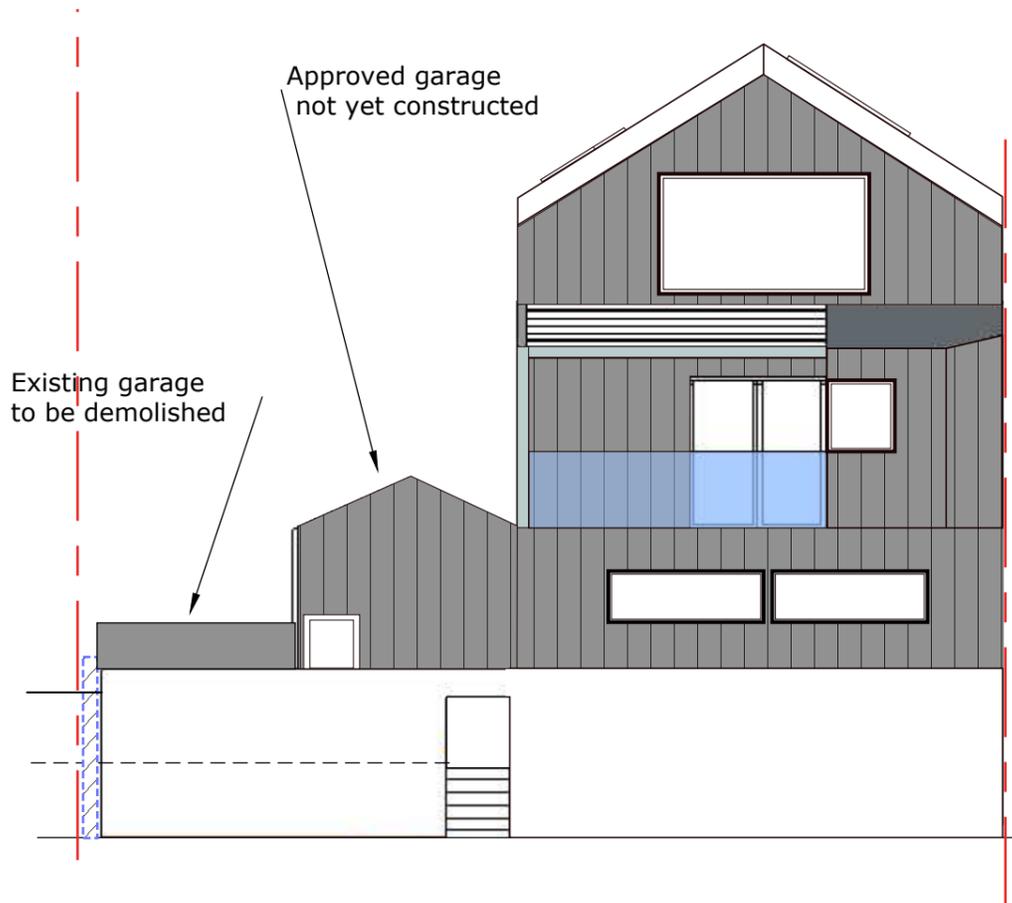

Rear elevation

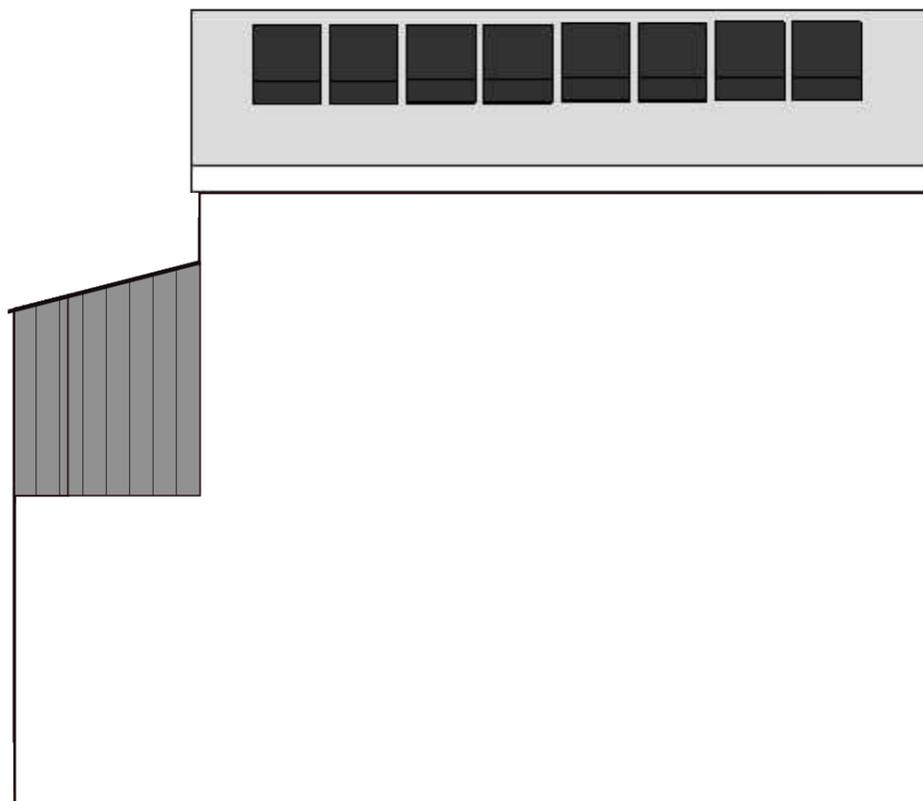

Left elevation

**2 Church Walk, Millom  
LA18 5BZ**

**Drawing No: 01CE**

**CURRENT ELEVATIONS**

Version: 1.0

Date: 21/03/2026

Drawn by: Marc Almond

Phone: 079 6318 4578

Email: marc.s.almond@gmail.com



scale 1:100 @A3