




Ground Floor

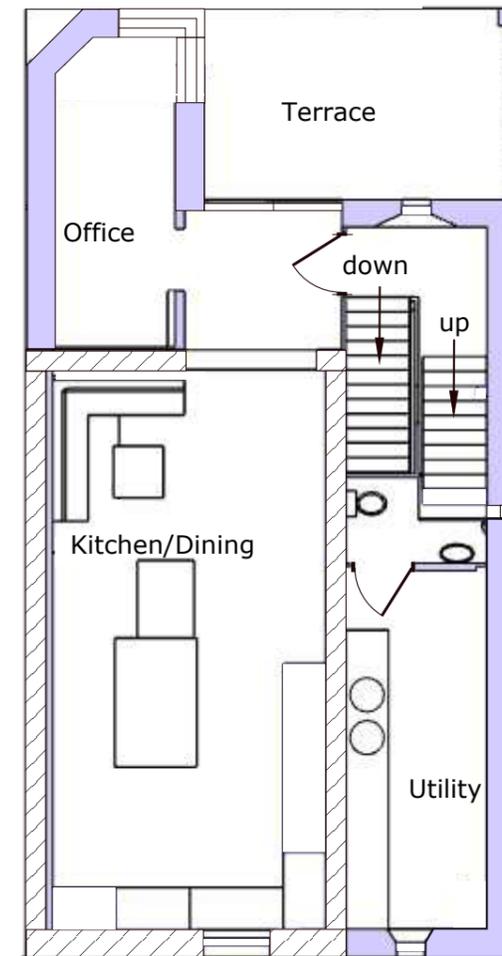


First Floor

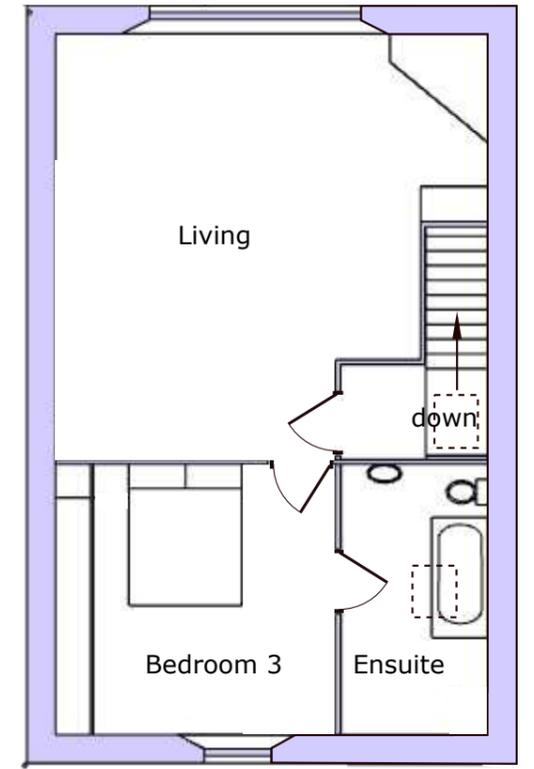

Second Floor

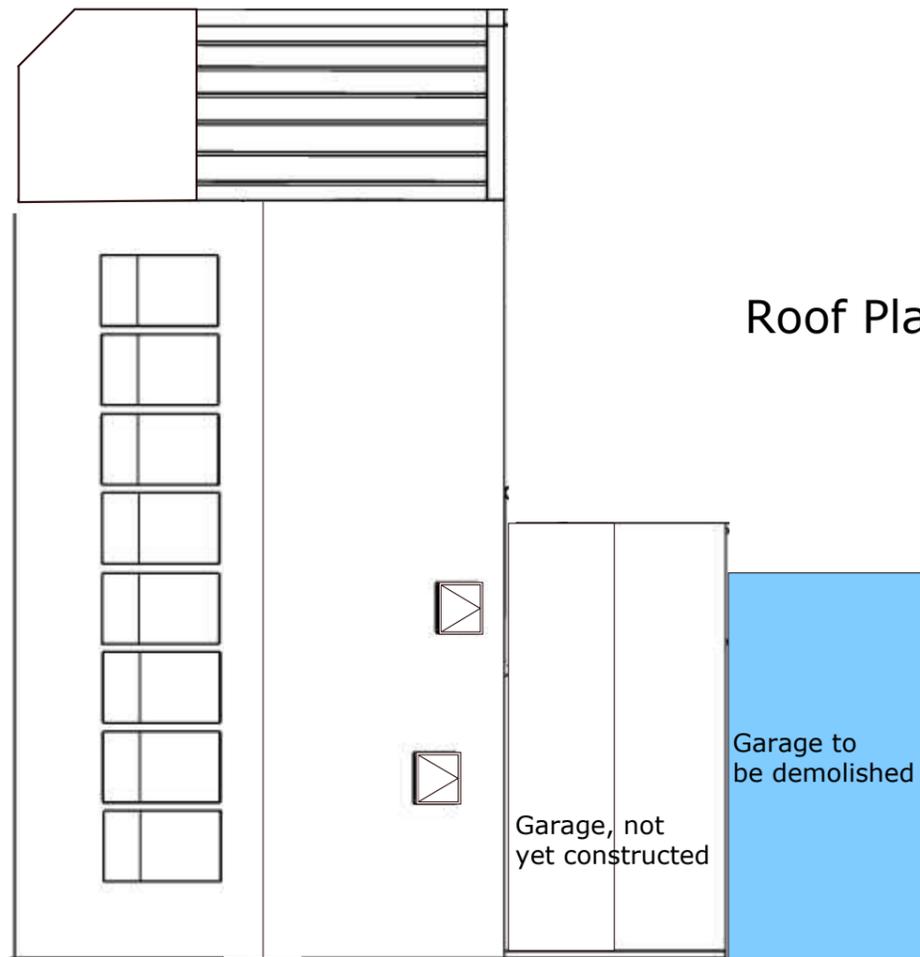

Roof Plan

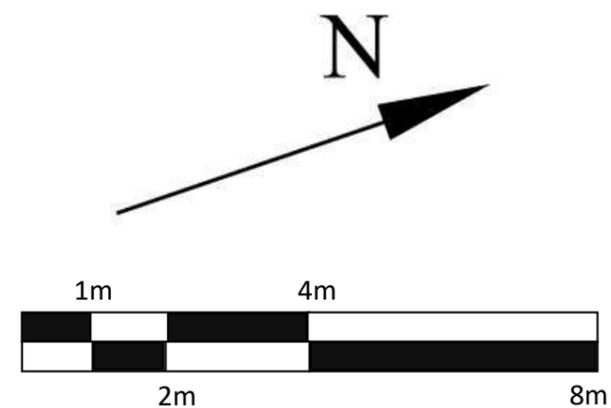

scale 1:100 @A3

**2 Church Walk, Millom  
LA18 5BZ**

**Drawing No: 01CP**

**CURRENT PLANS**

Version: 1.0

Date: 21/03/2026

Drawn by: Marc Almond

Phone: 079 6318 4578

Email: marc.s.almond@gmail.com