




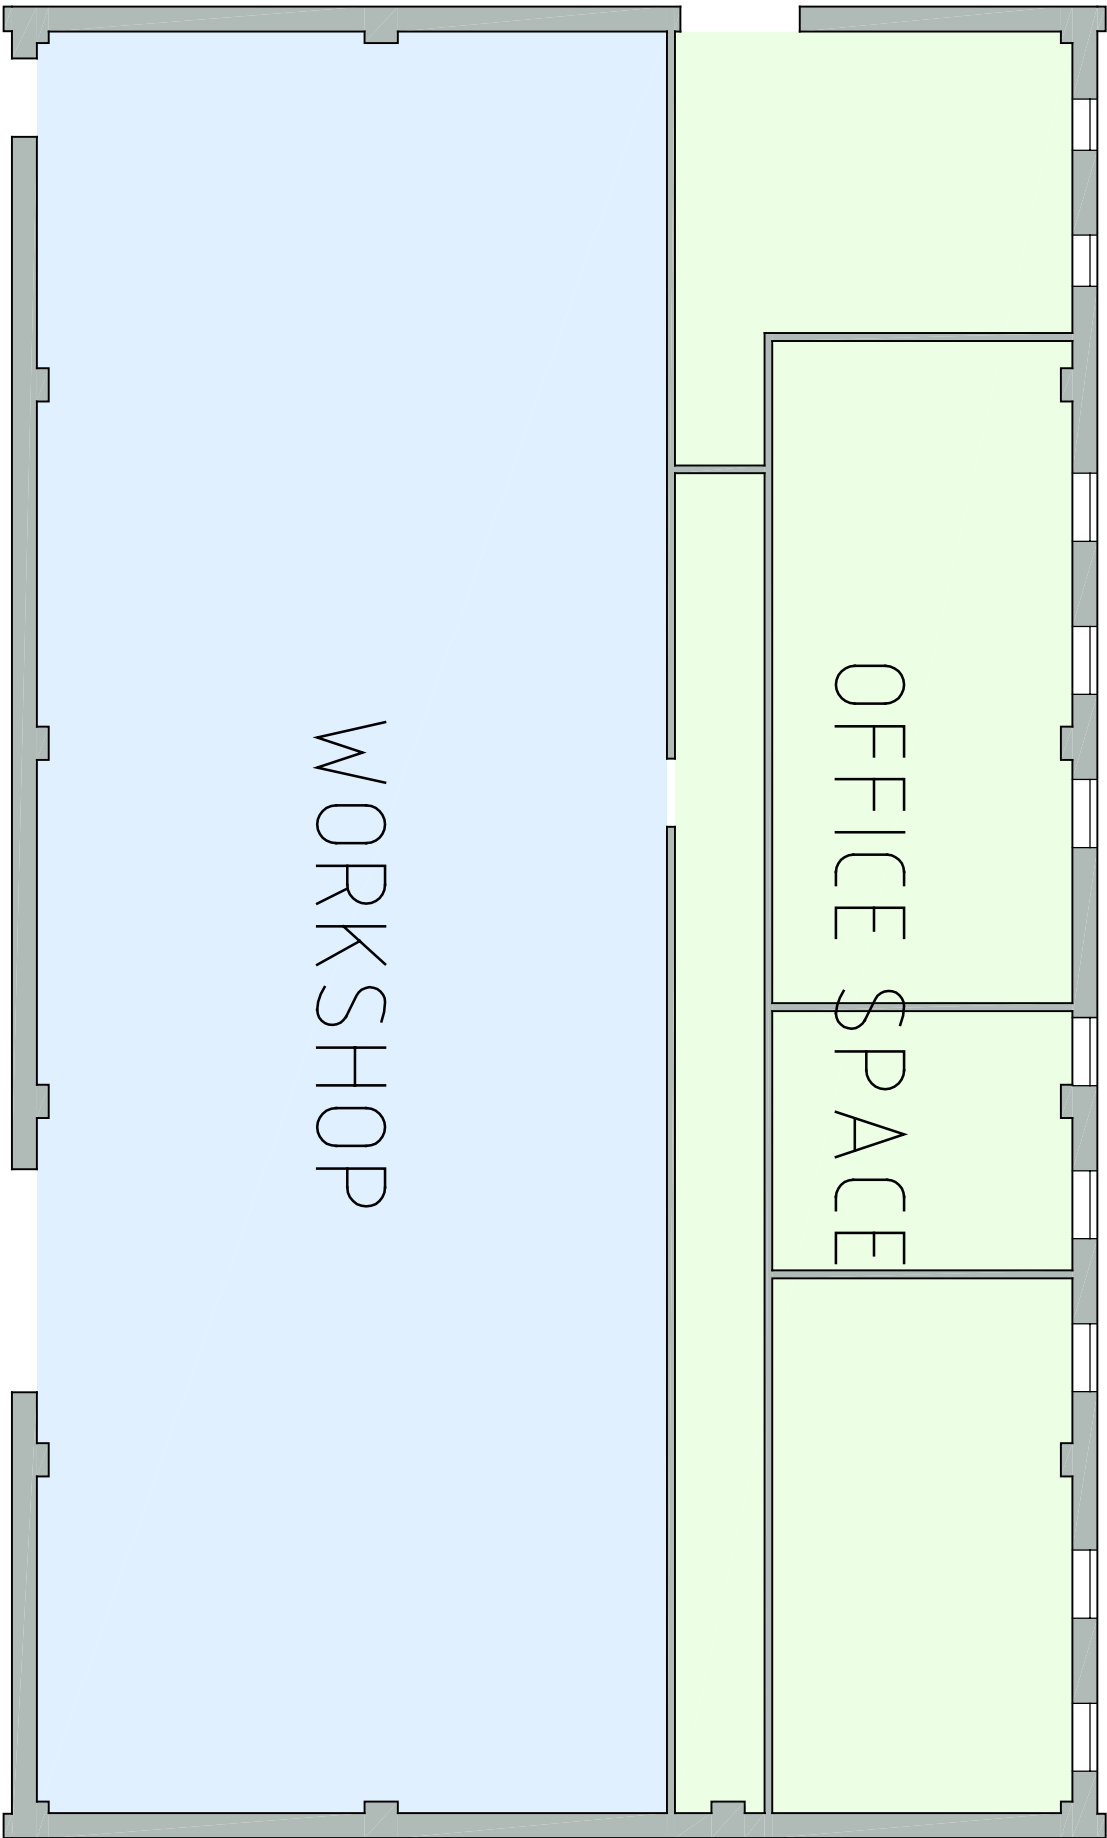


EXISTING GROUND FLOOR PLAN

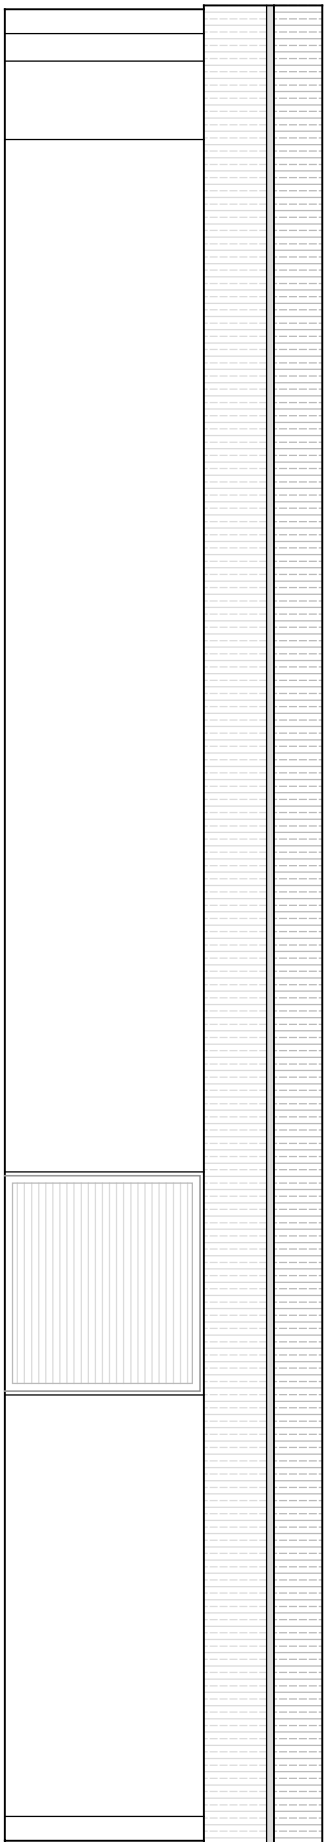


EXISTING WEST ELEVATION

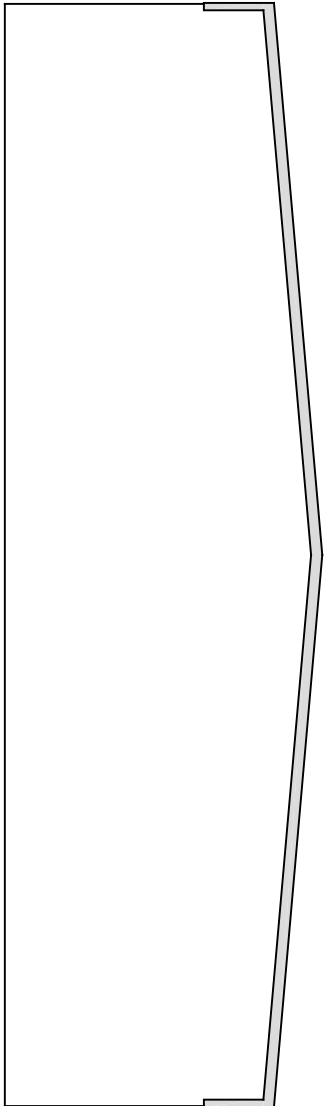

EXISTING SOUTH ELEVATION

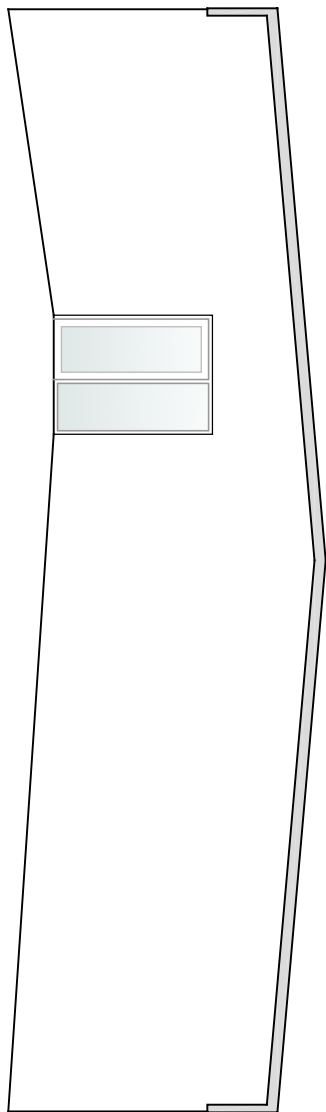

EXISTING NORTH ELEVATION

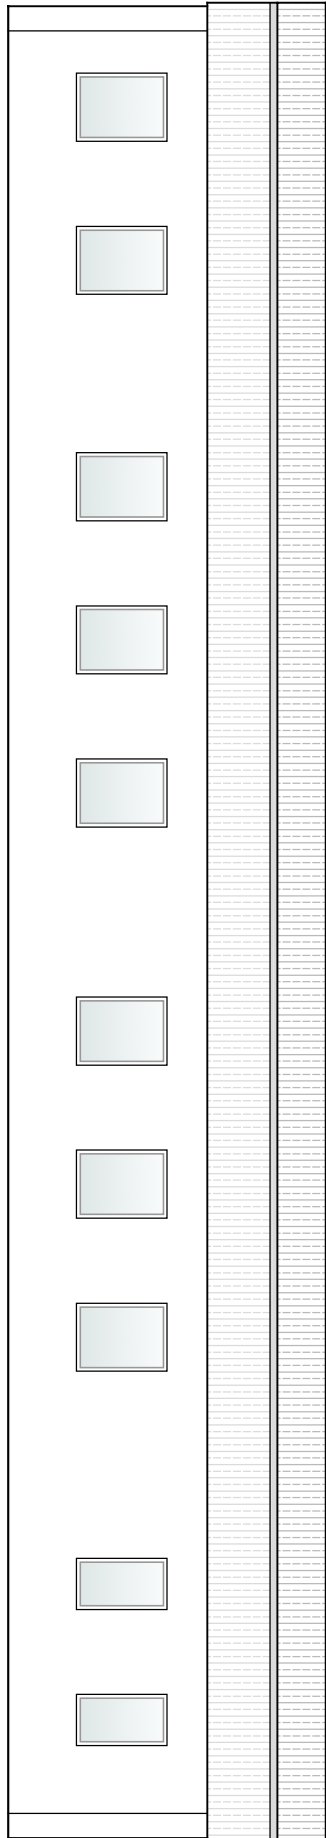

EXISTING EAST ELEVATION

Revision Status			Initials
Rev	Date	Amendments	

Agent

GRAY ASSOCIATES LTD

Architectural & Building Surveying Services
Moryn House, The Square, Dalston, CARLISLE CA5 7PH
M: 07917 810096 T: 01228 710415
E: david@grayassoc.co.uk www.grayassoc.co.uk

Client

John Rowlands

Drawing

Title: Existing Details

Scheme: Workshop Extension

Scale: 1:100

Date: Jun 2022

Dwg No.: D.01

Drawn: D Gray

A2

This drawing is protected by copyright and should not be copied without the prior written consent of Gray Associates Ltd. It is to be used only for the purpose intended. British Standards, copyright legislation is not to be used for any other purpose. Do not scale this drawing. Drawing to be printed at A3