




EXISTING WEST ELEVATION

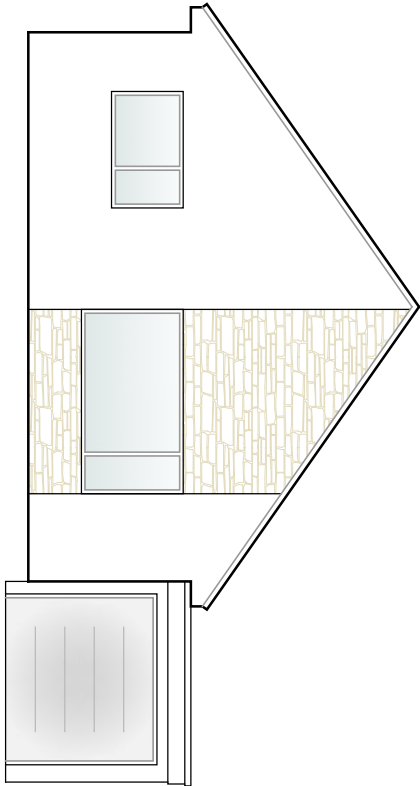


EXISTING NORTH ELEVATION

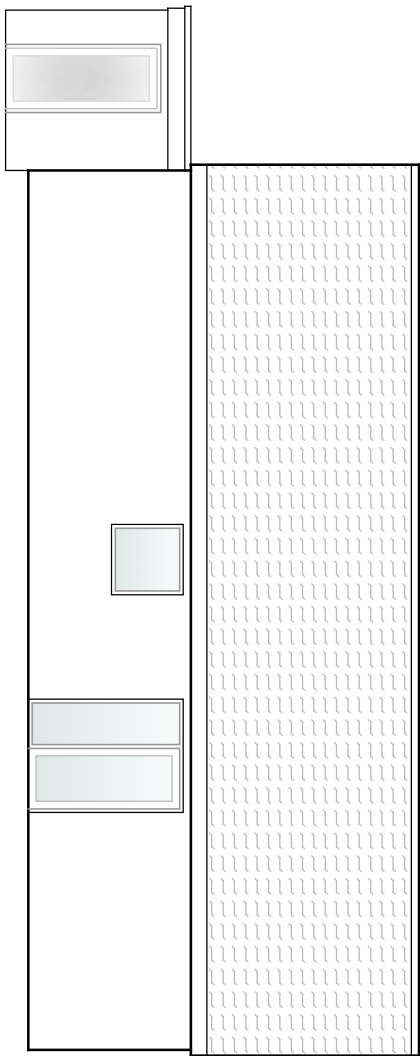


EXISTING EAST ELEVATION

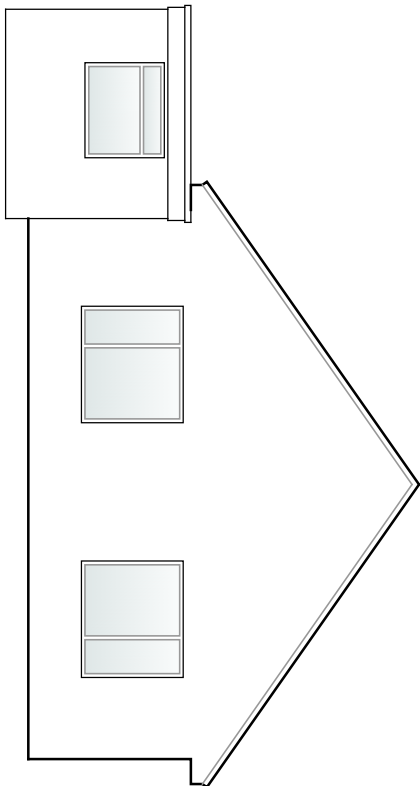


EXISTING SOUTH ELEVATION

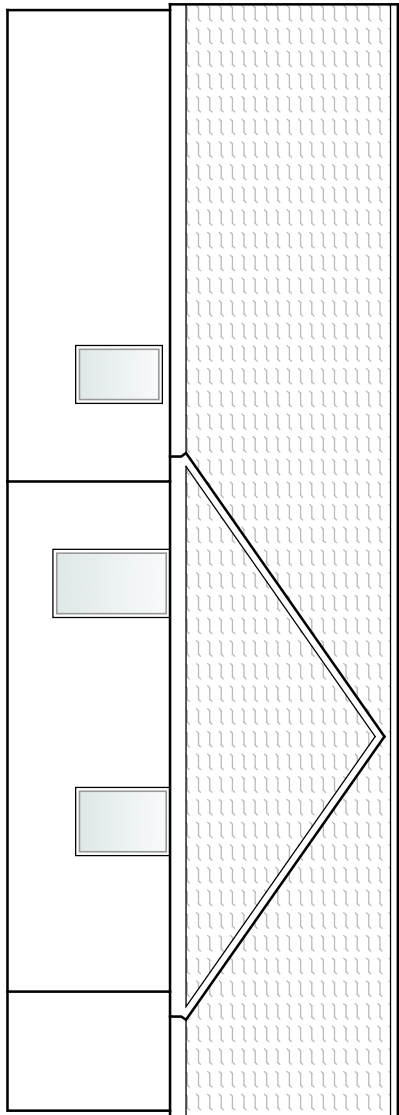


PROPOSED WEST ELEVATION

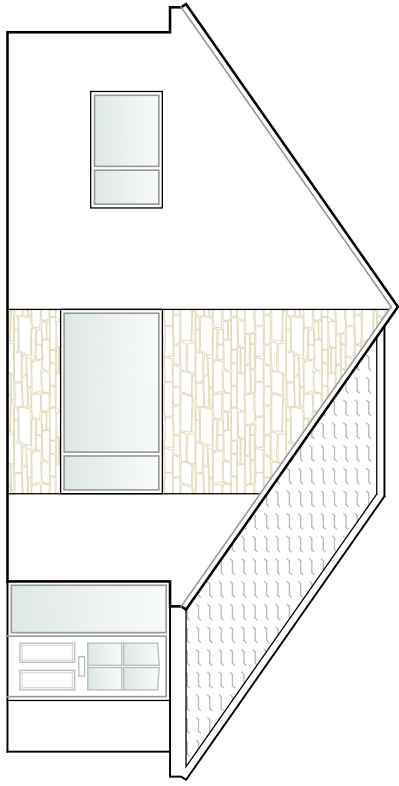


PROPOSED NORTH ELEVATION

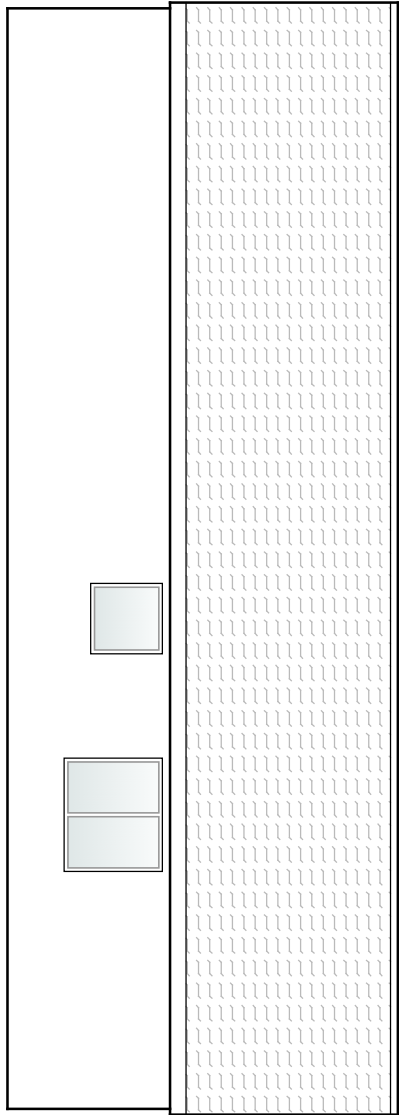

PROPOSED EAST ELEVATION

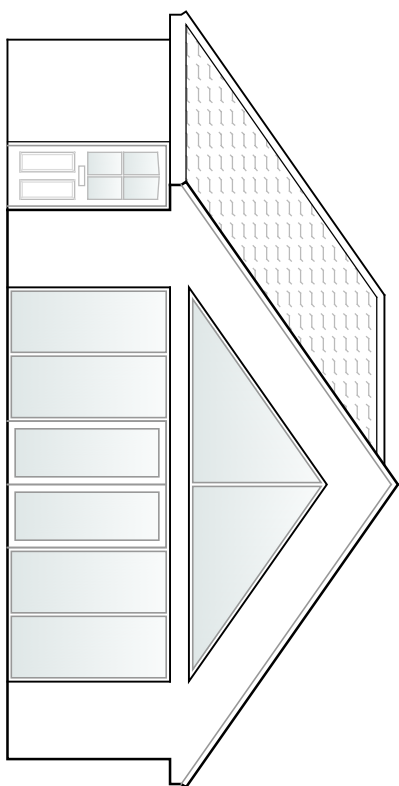


PROPOSED SOUTH ELEVATION

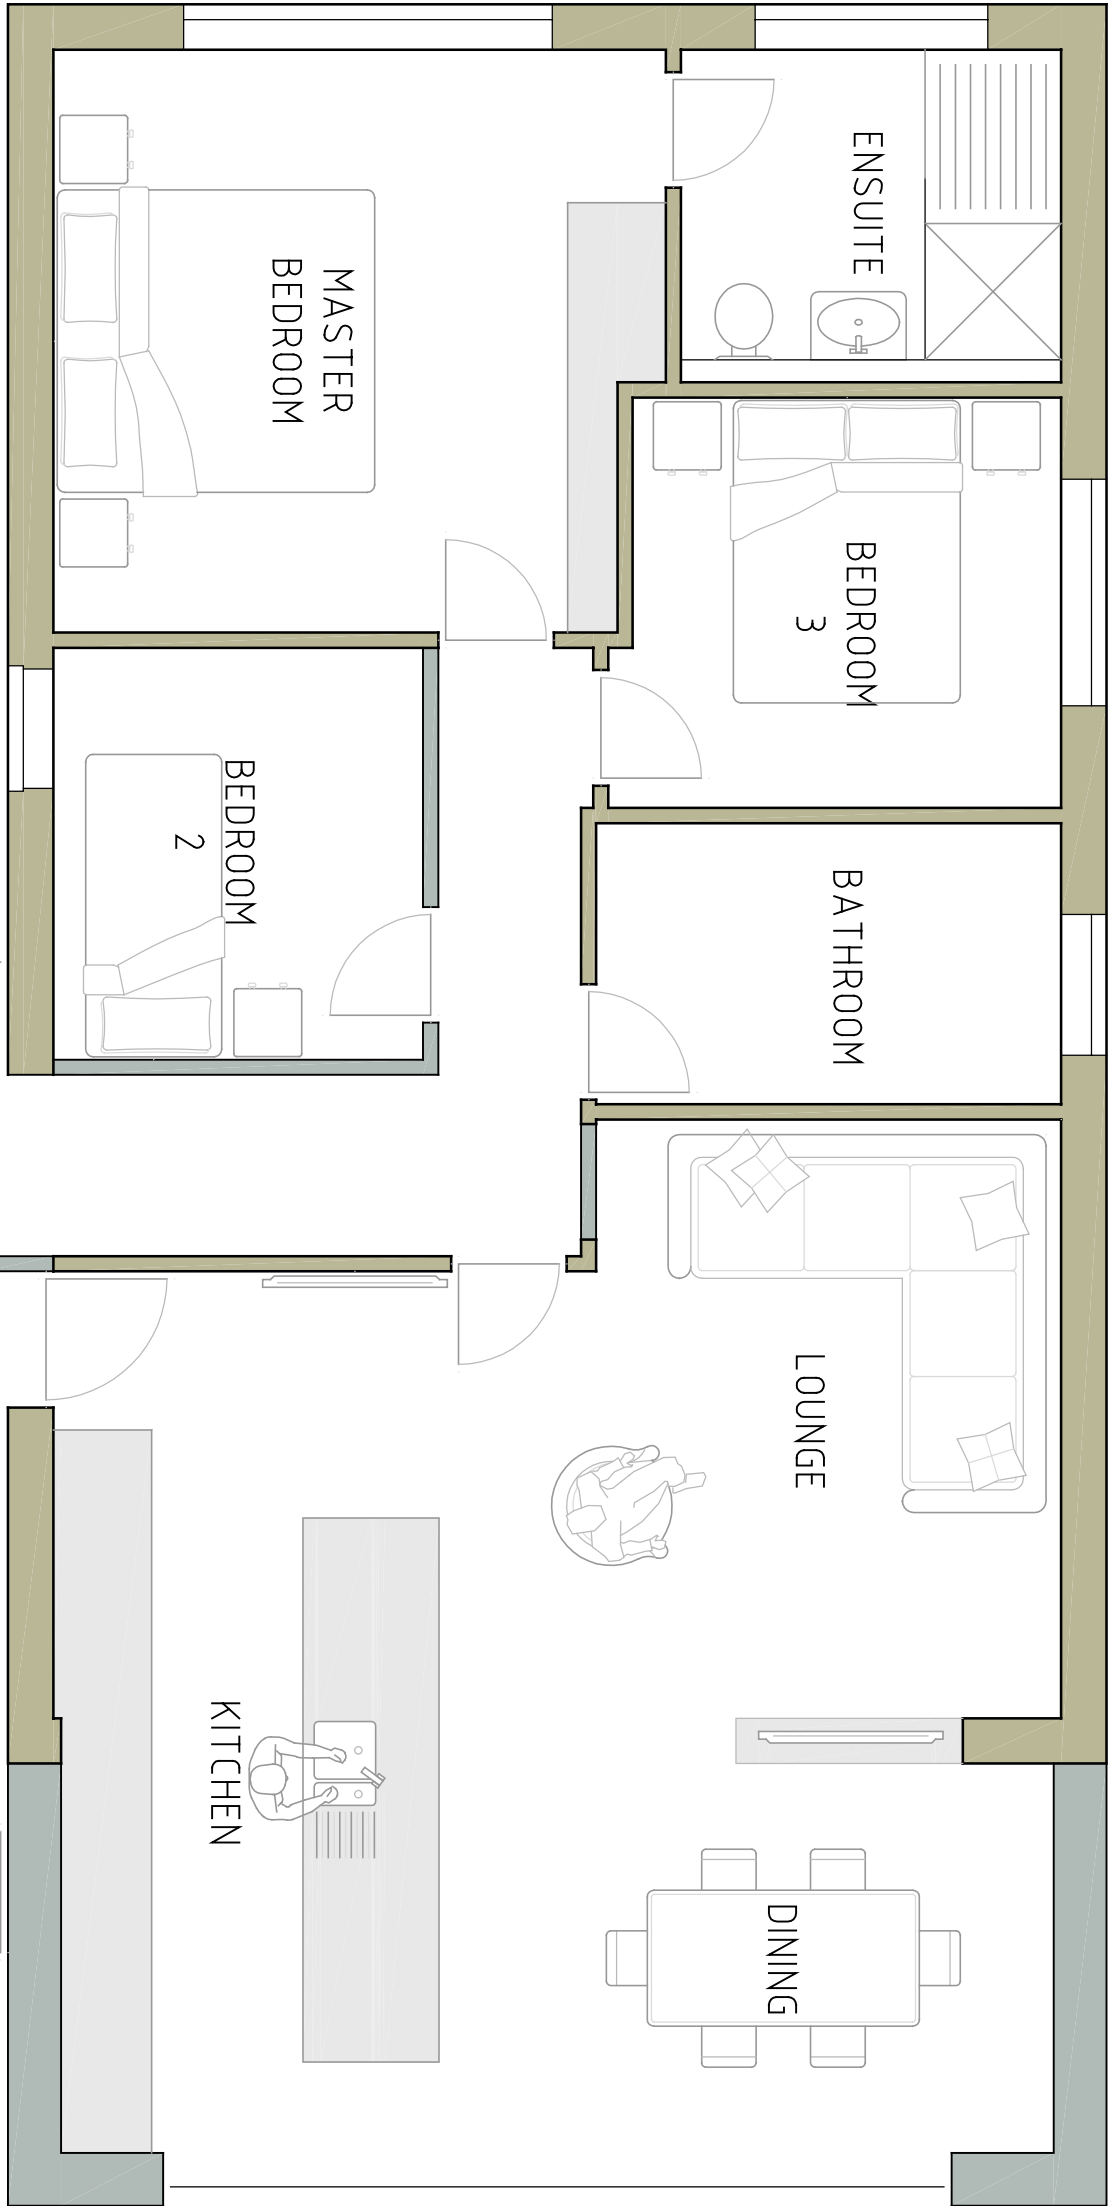

PROPOSED
FLOOR PLAN

1:50

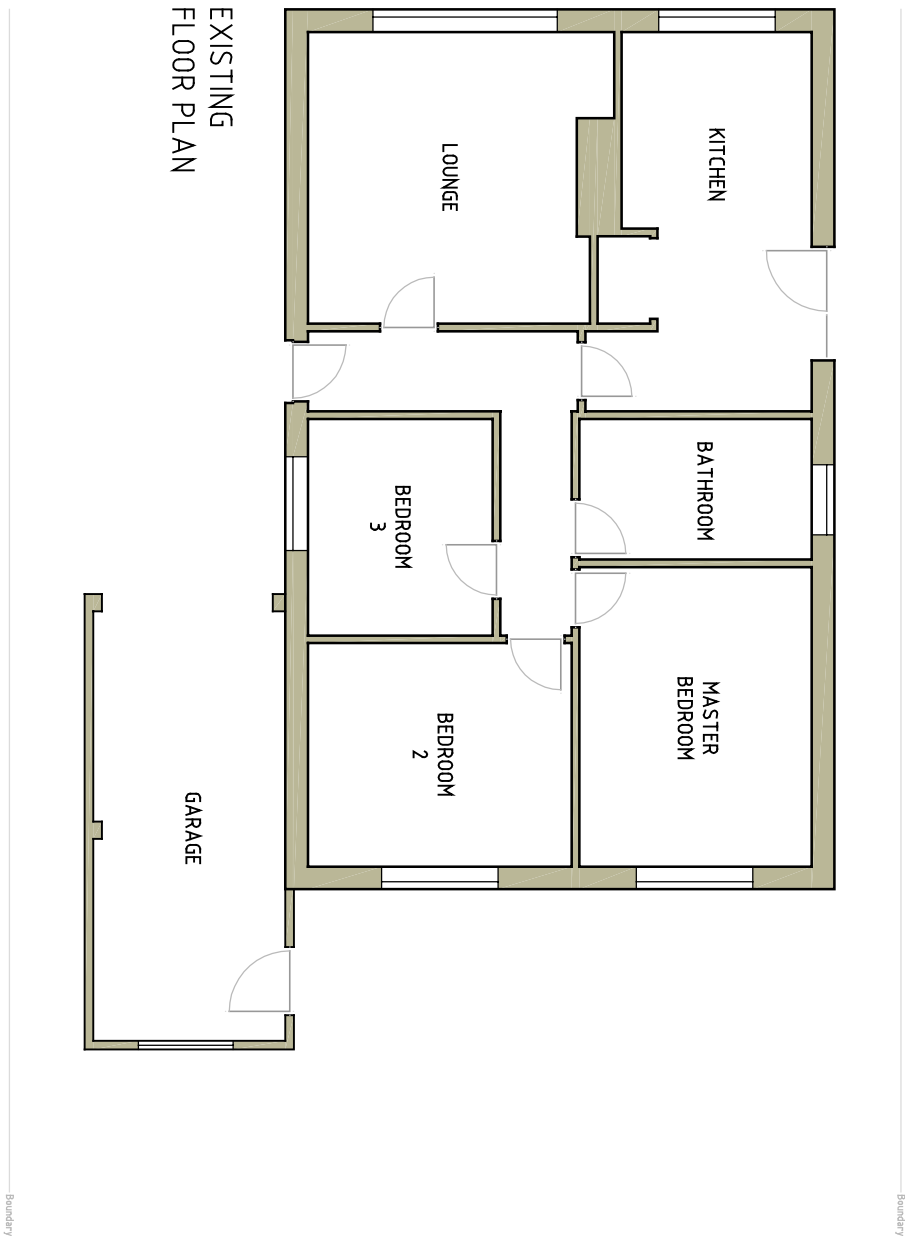

EXISTING
FLOOR PLAN

This drawing is protected by copyright and should not be copied without the prior written consent of the copyright owner. It is to be used for the purpose only for which it has been prepared and is not to be used for any other purpose. It is to be used in accordance with the British Standards, other relevant legislation & manufacturers current guidance. Refer to planning consent for approval of external finishes. Do not scale this drawing.

Agent

GRAY ASSOCIATES LTD

Architectural & Building Surveying Services
Moryn House, The Square, Dalston, CARLISLE CA5 7PH
M: 07917 810096 T: 01228 710415
E:david@grayassoc.co.uk www.grayassoc.co.uk

Client

Brian Birkett
18 Springfield Grove
Whitehaven
CA28 6UD

Drawing

Title: Floor Plans and Elevations
Scheme: Extension to 18 Springfield Grove
Scale: 1:100 unless stated
Date: Nov 2021
Dwg No.: D.01
Drawn: D Gray

A2