



GROUND FLOOR PLAN




FIRST FLOOR PLAN

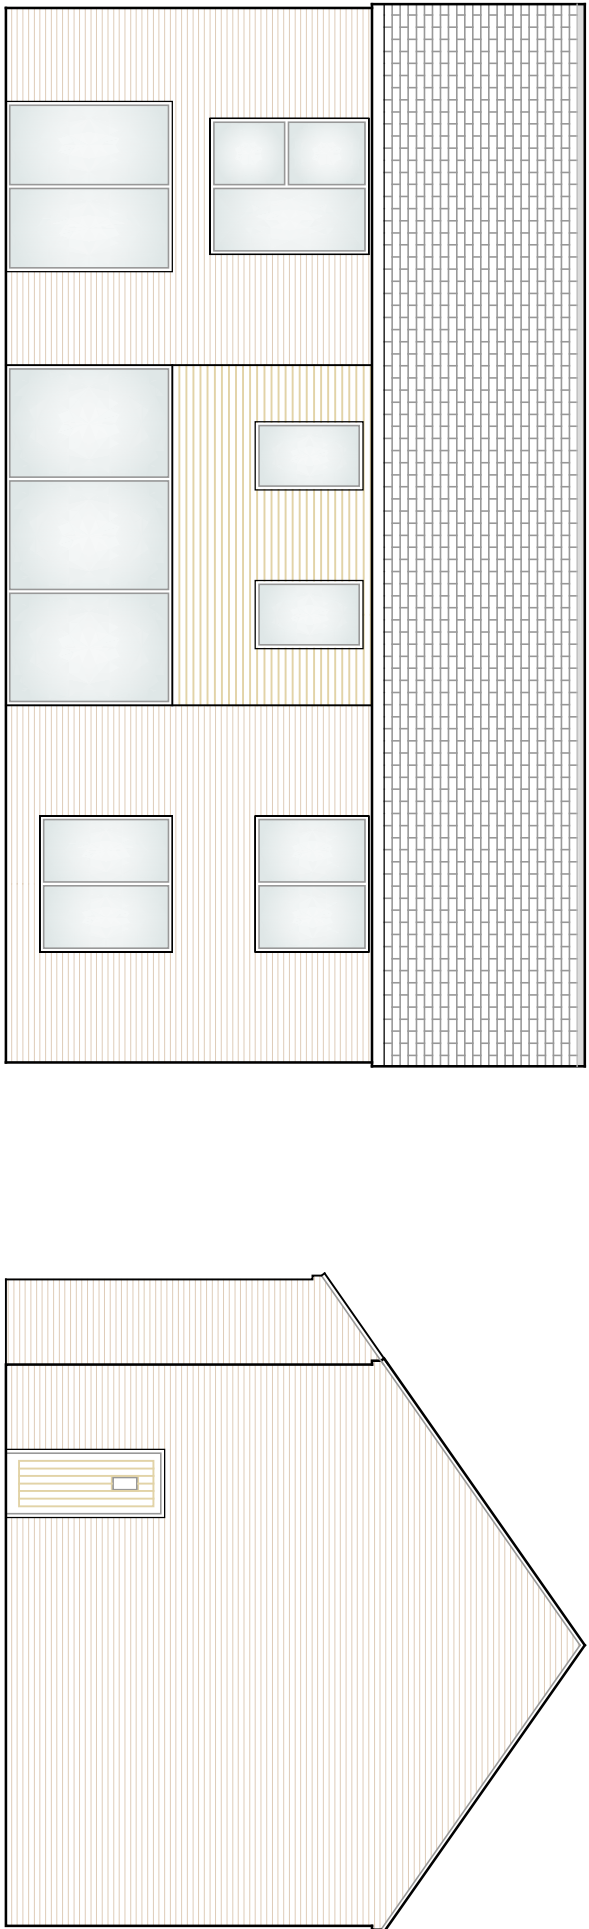


PROPOSED SOUTH WEST ELEVATION

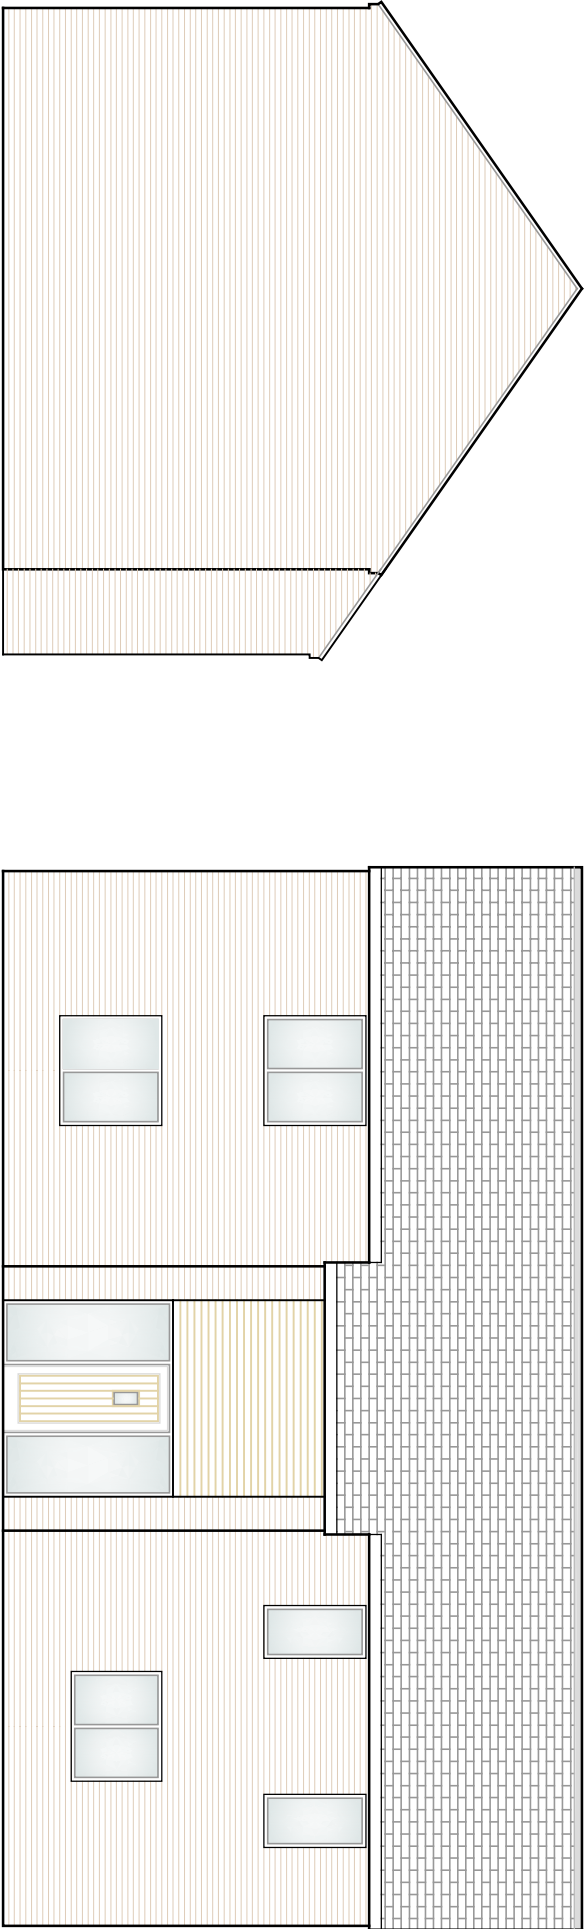


PROPOSED SOUTH EAST ELEVATION

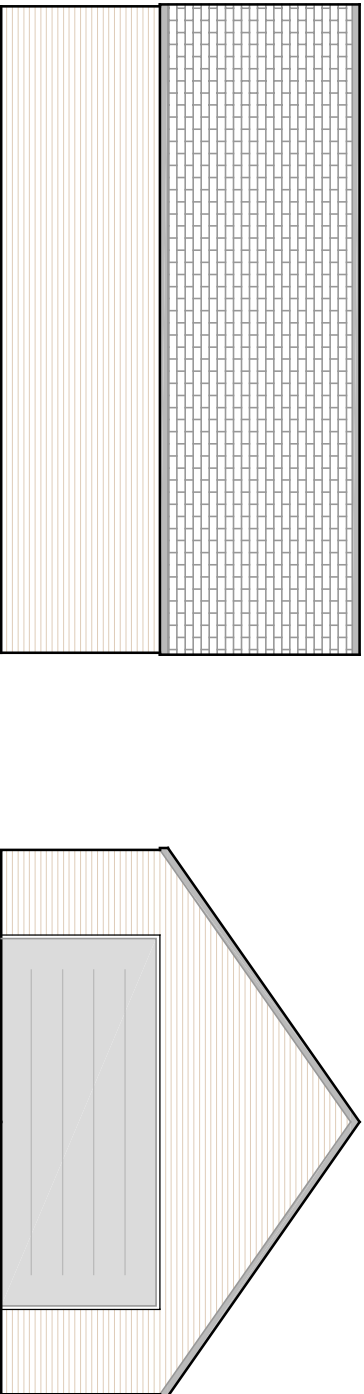


PROPOSED NORTH WEST ELEVATION

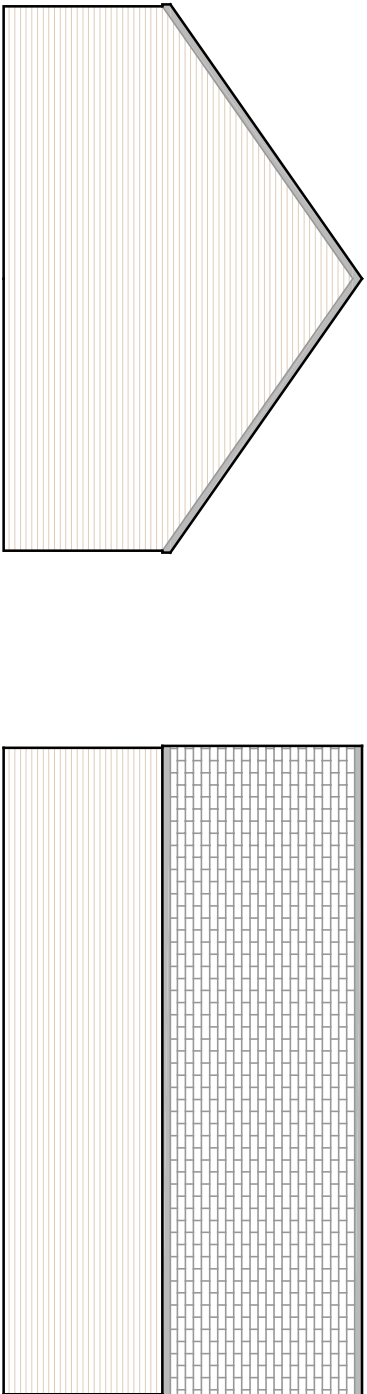


PROPOSED NORTH EAST ELEVATION

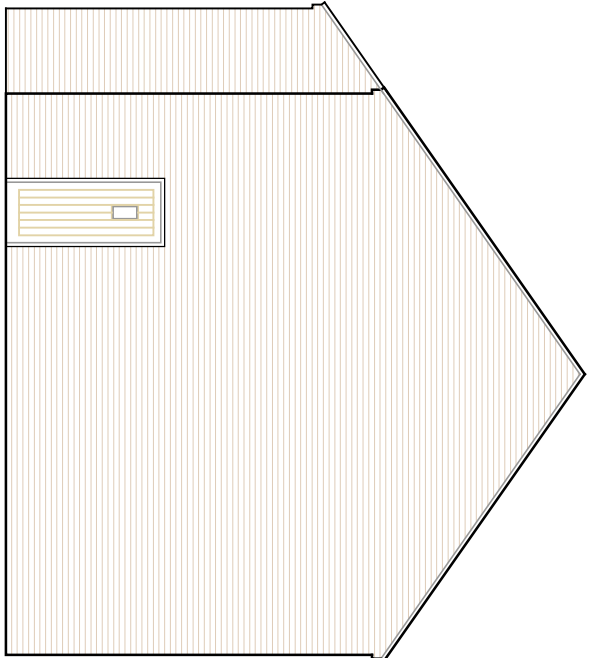


PROPOSED NORTH WEST ELEVATION

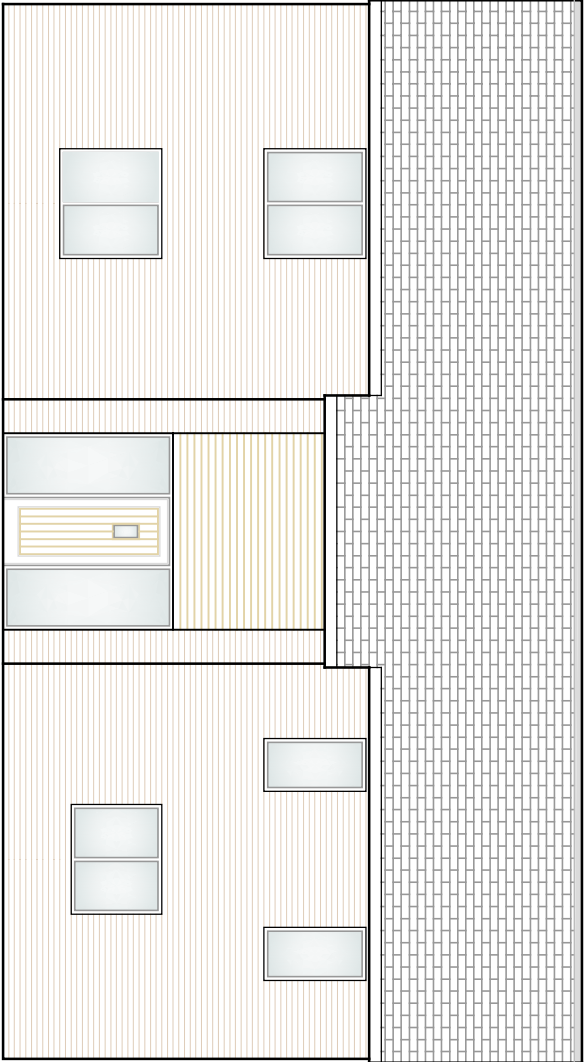

PROPOSED SOUTH EAST ELEVATION

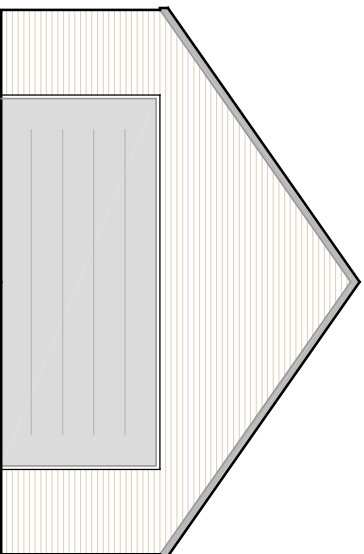

PROPOSED SOUTH WEST ELEVATION

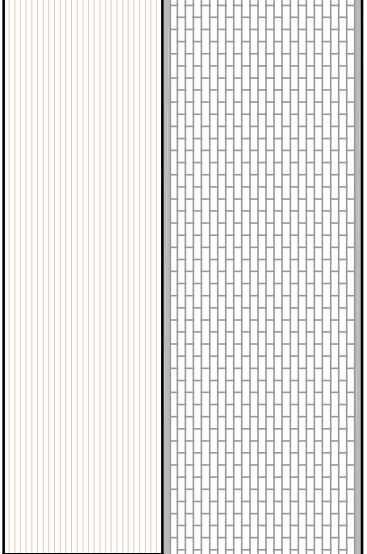

PROPOSED SOUTH EAST ELEVATION

Finishes Legend

- Brickwork
- Slate roof
- Timber boarding

Revision Status	Revised Date	Amendments	Initials
Rev	Date	Amendments	Initials

Agent
GRAY ASSOCIATES LTD
Architectural & Building Surveying Services
Meyn House, The Square, Baisdon, CARLISLE CA5 7PH
M: 07917 810096 T: 01228 710415
E: david@grayassoc.co.uk www.grayassoc.co.uk

Client
PFK

Drawing
Title: Floor Plans and Elevations
Scheme: Site at Rheda Cross
Scale: 1:50 & 1:100
Date: Oct 2021
Dwg No.: D.01
Drawn: D Gray