


GROUND FLOOR PLAN

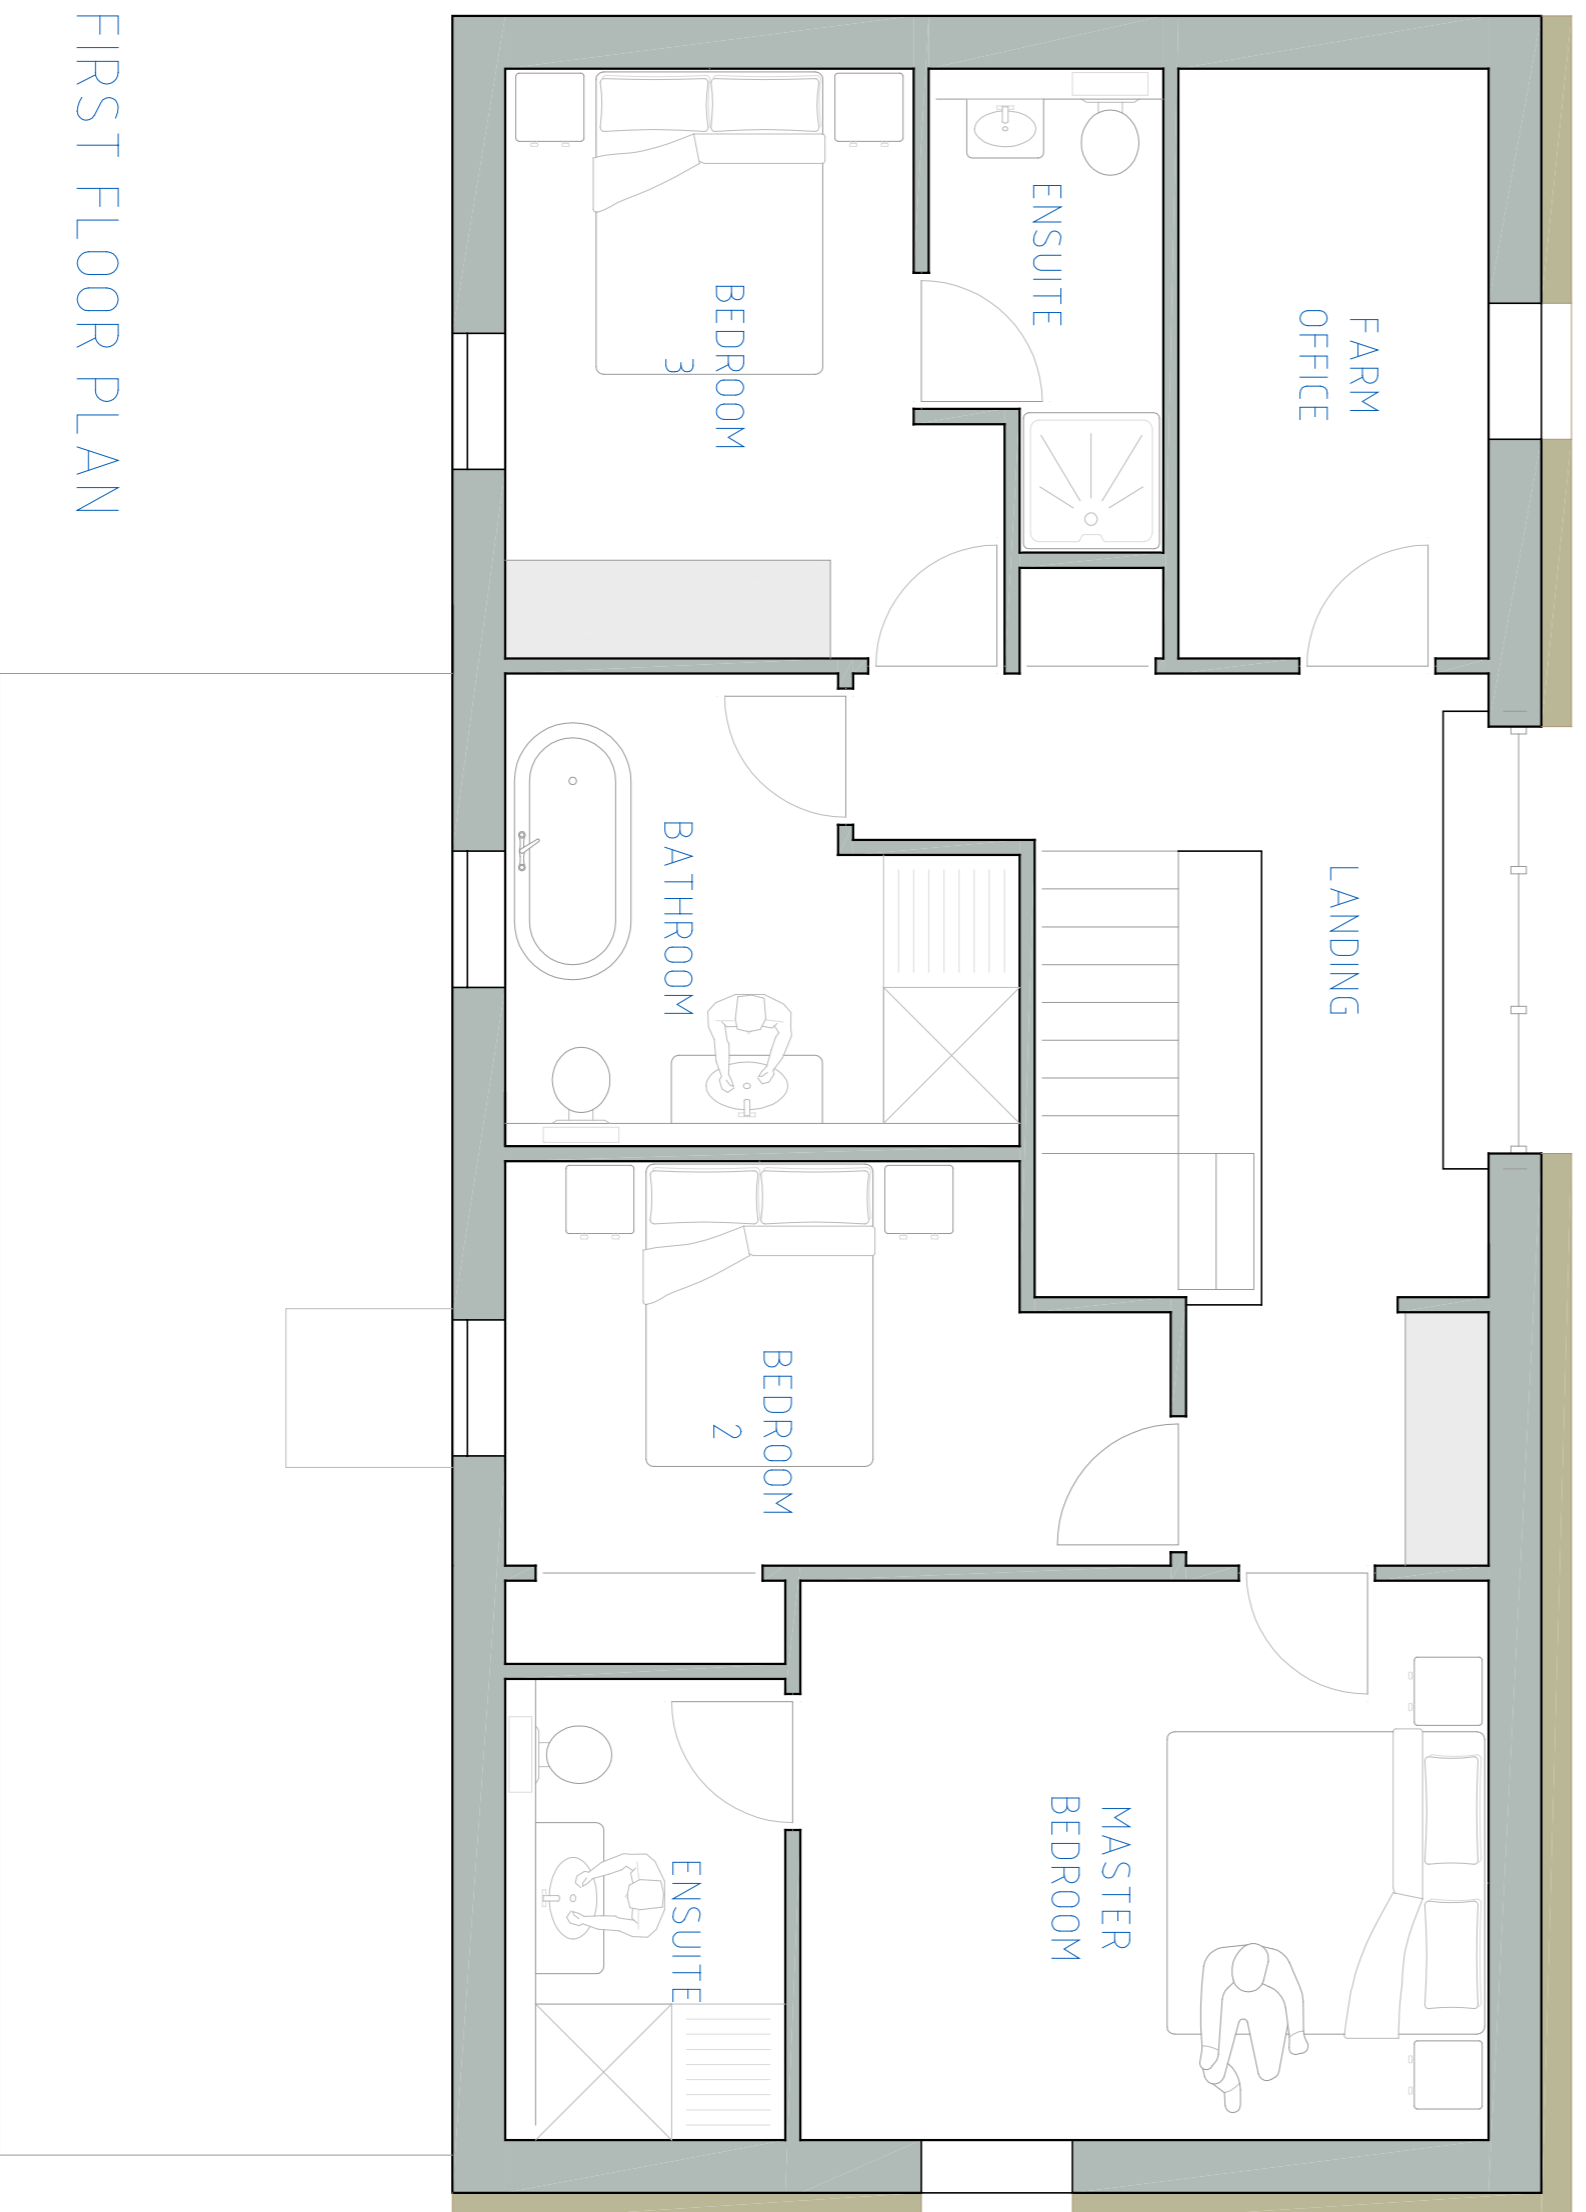

FIRST FLOOR PLAN

This drawing is protected by copyright and should not be copied without the prior consent of Gray Associates Limited. All work to comply with current Building Regs, British Standards, other relevant legislation & manufacturers current guidance. Refer to planning consent for approval of external finishes. Do not scale this drawing.

Revision Status
Rev Date Amendments

Initials

Agent

GRAY ASSOCIATES LTD
Architectural & Building Surveying Services
Moyn House, The Square, Dalston, CARLISLE CA5 7PH
M: 07917 810096 T: 01228 710415
E:david@grayassoc.co.uk www.grayassoc.co.uk

Client

Mark & Sarah Ralley

Drawing
Title: Floor Plans

Scheme: New Dwelling Nr Hallsma

Scale: 1:50

Date: Jun 2020

Dwg No.: D:01

Drawn: D Gray