




PROPOSED GROUND FLOOR PLAN

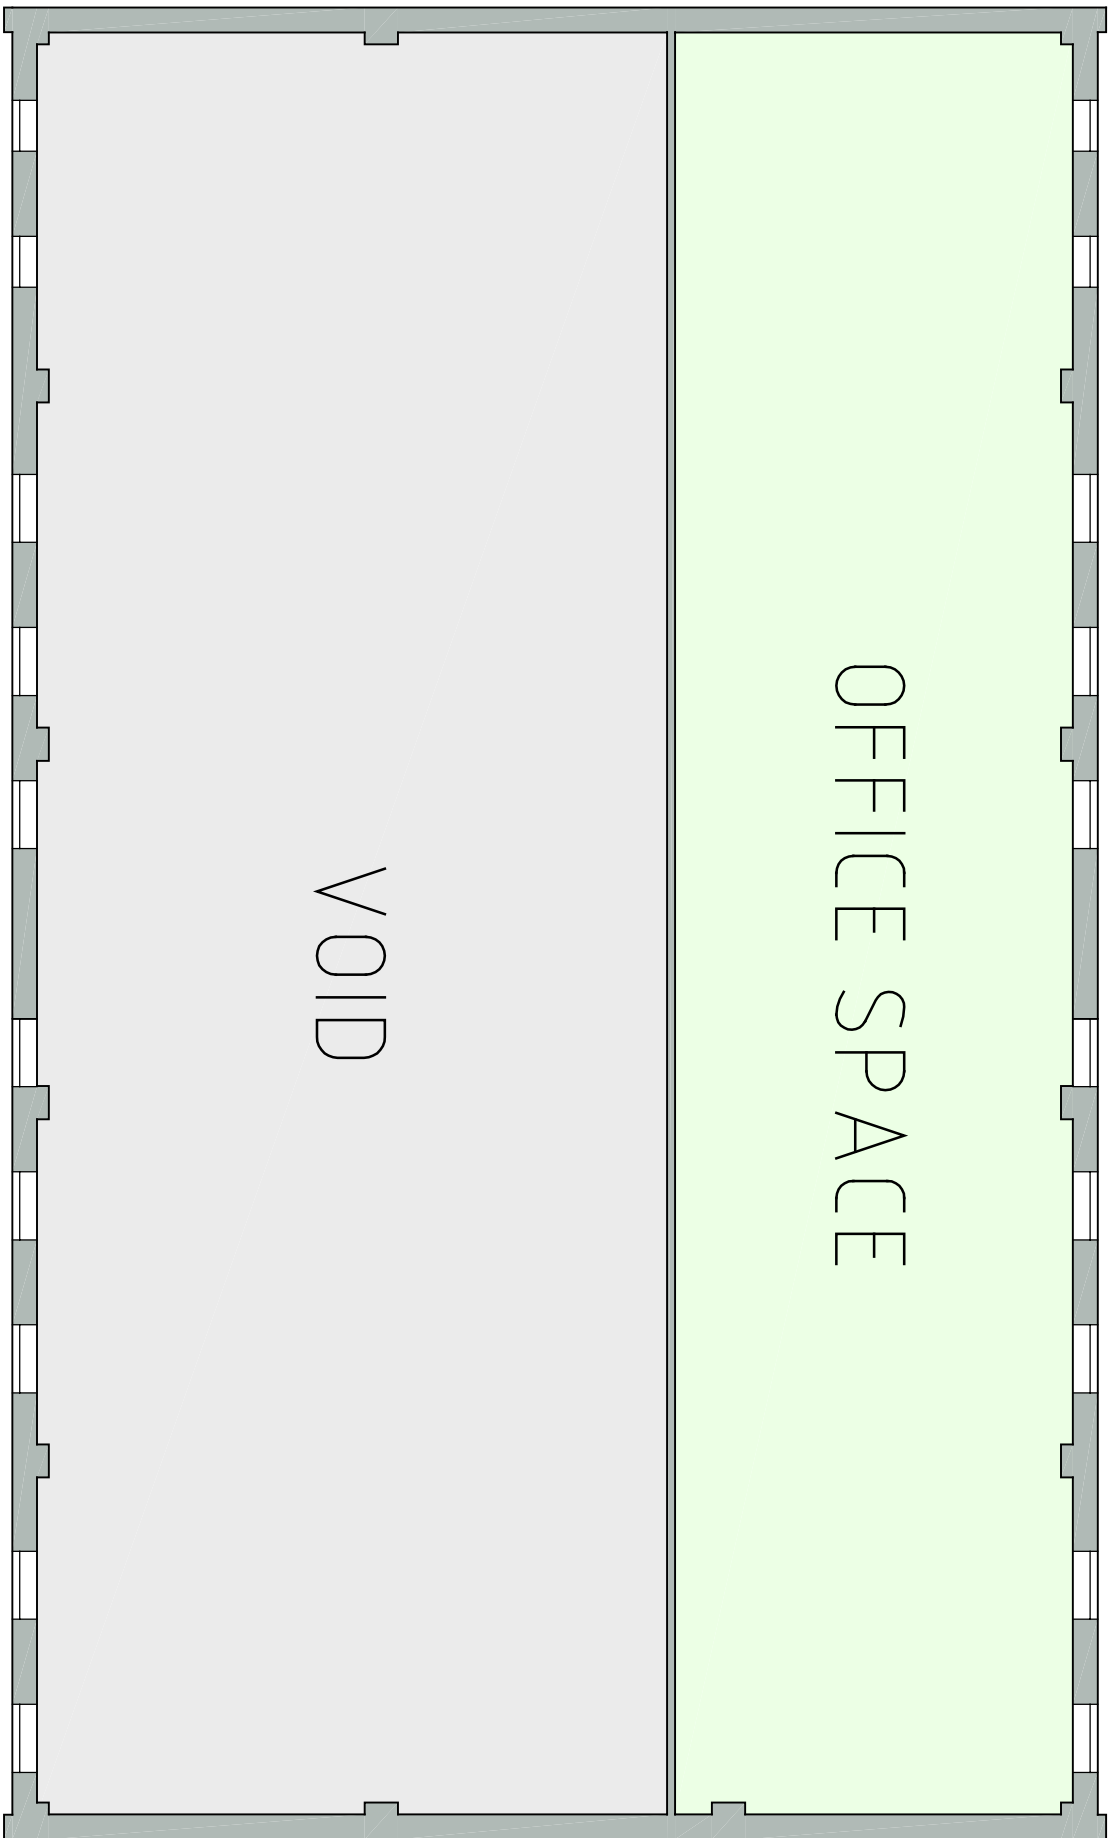


PROPOSED FIRST FLOOR PLAN

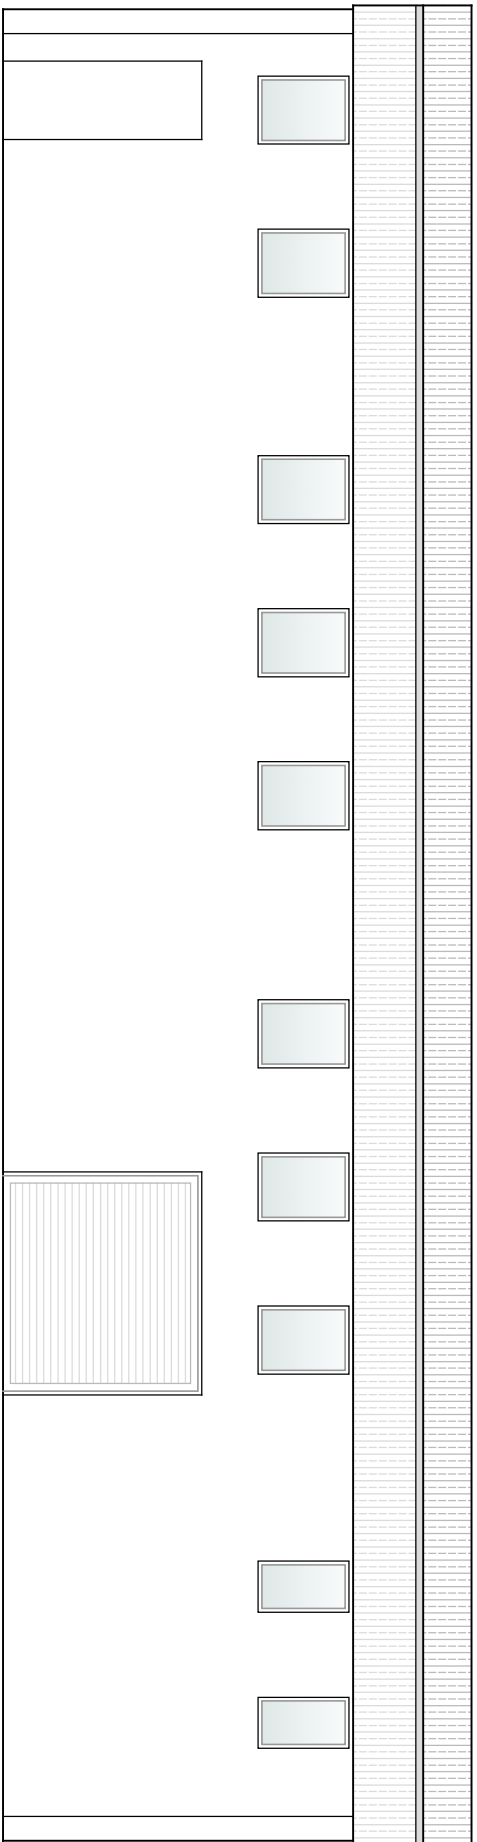


PROPOSED WEST ELEVATION

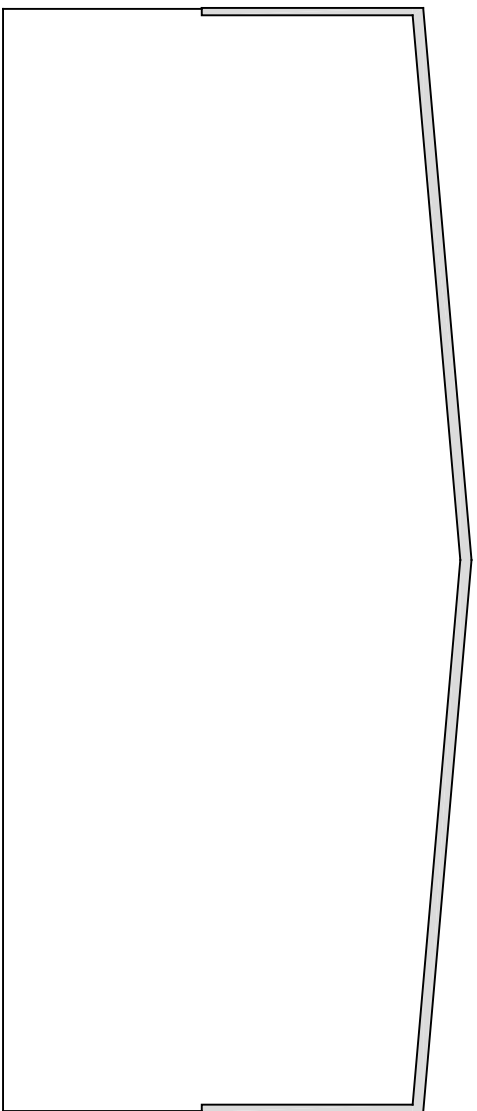

PROPOSED SOUTH ELEVATION

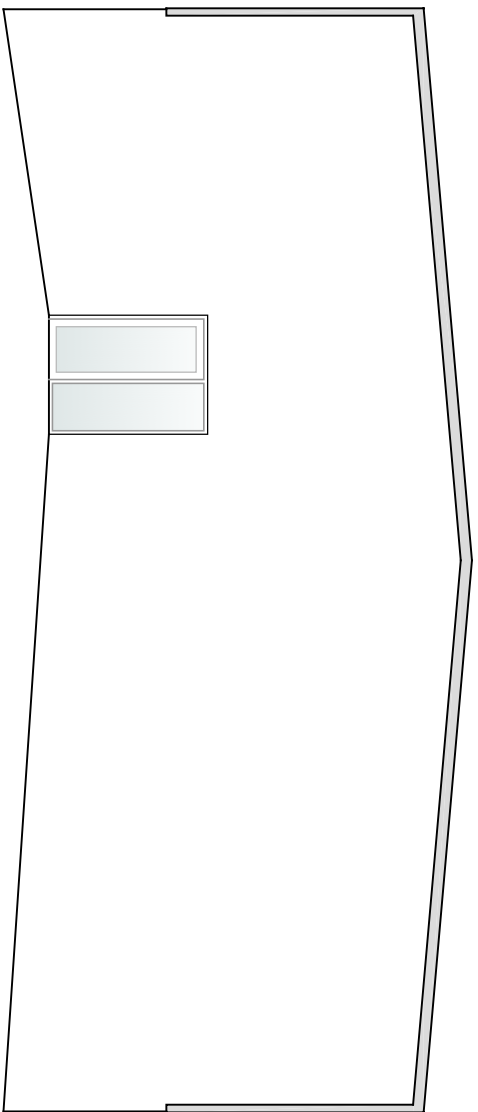

PROPOSED NORTH ELEVATION

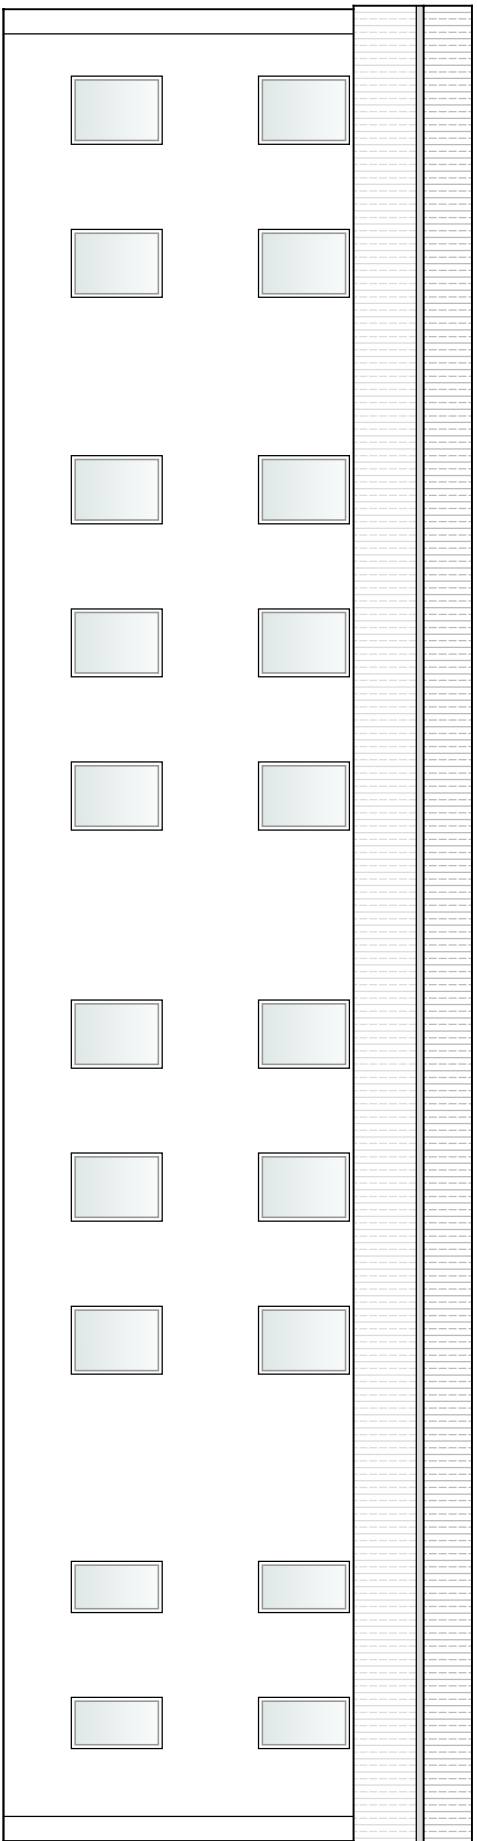

PROPOSED EAST ELEVATION

Agent

GRAY ASSOCIATES LTD

Architectural & Building Surveying Services
Moryn House, The Square, Dalston, CARLISLE CA5 7PH
M: 07917 810096 T: 01228 710415
E: david@grayassoc.co.uk www.grayassoc.co.uk

Client

John Rowlands

Drawing

Title: Proposed Details

Scheme: Workshop Extension

Scale: 1:100

Date: Jun 2022

Dwg No.: D.02

Drawn: D Gray

Revision Status

Rev Date Amendments

Initials

This drawing is protected by copyright and should not be copied without the prior written consent of Gray Associates Ltd. It is to be used for the specific project and for no other purpose. It is the responsibility of the user to ensure that it complies with all relevant legislation and standards. Drawing to be printed at A3. Do not scale this drawing.

A2