




SOUTH ELEVATION

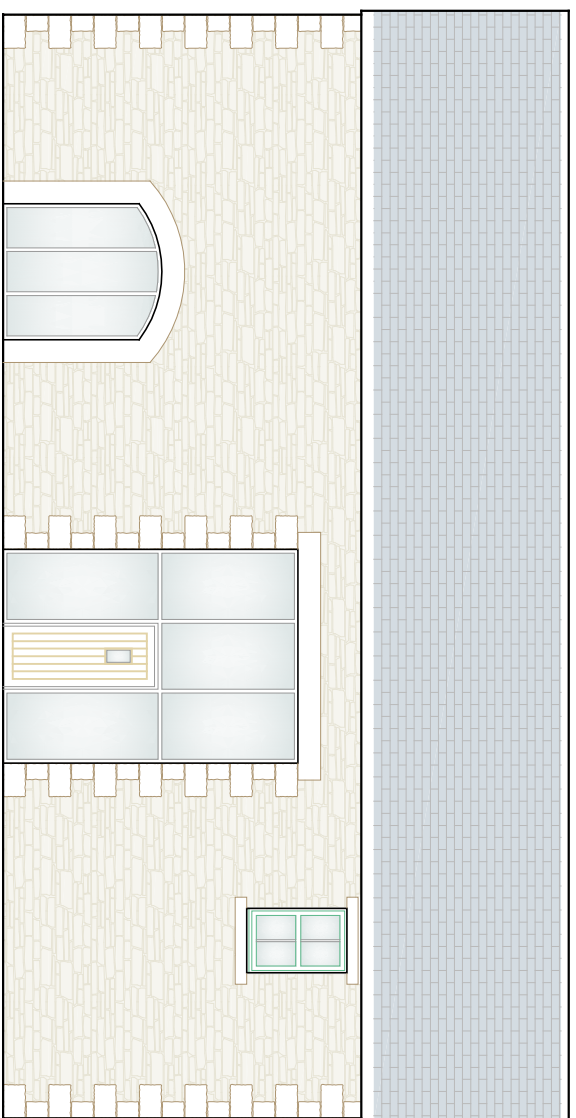

NORTH ELEVATION

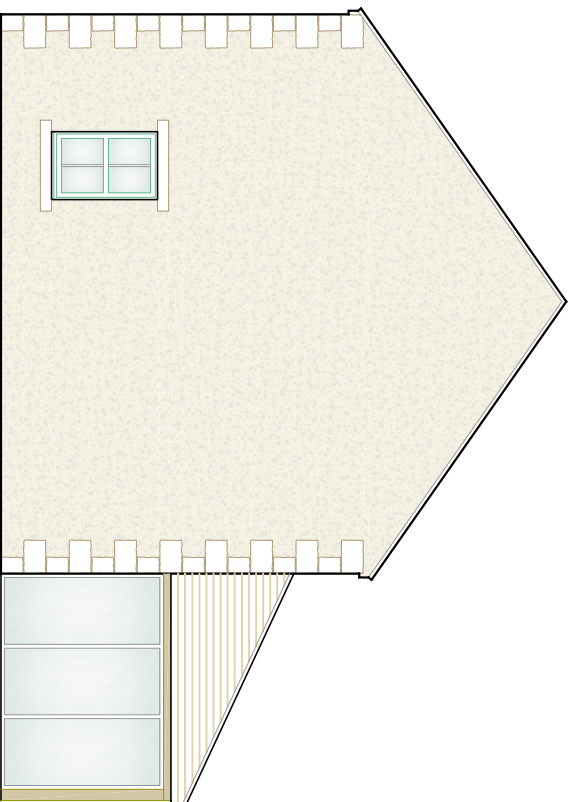

WEST ELEVATION

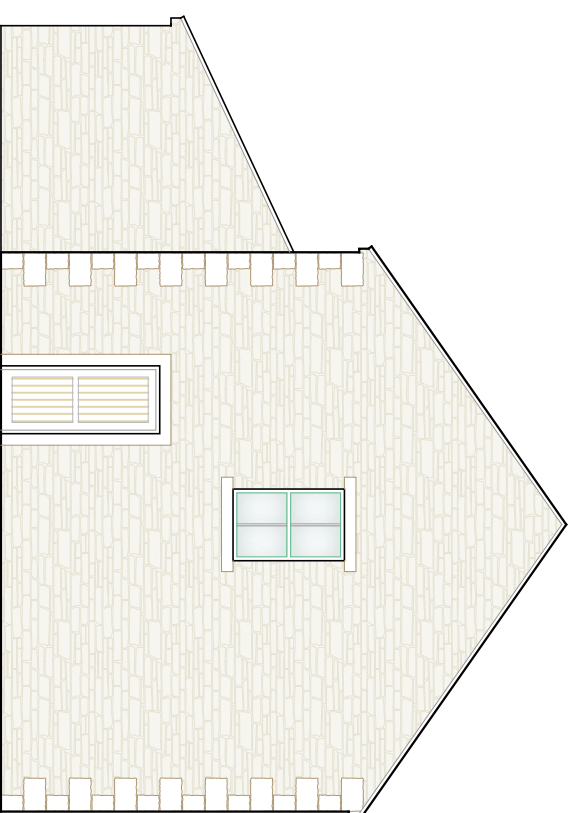

EAST ELEVATION

This drawing is protected by copyright and should not be copied without the prior consent of Gray Associates Limited. All work to comply with current Building Regs, British Standards, other relevant legislation & manufacturers current guidance. Refer to planning consent for approval of external finishes. Do not scale this drawing.

Agent

GRAY ASSOCIATES LTD

Architectural & Building Surveying Services
 Moryn House, The Square, Dalston, CARLISLE CA5 7PH
 M: 07917 810096 T: 01228 710415
 E: david@grayassoc.co.uk www.grayassoc.co.uk

Client

Mark & Sarah Ralley

Drawing

Elevations

Scheme: New Dwelling Nr Hallsenna

Scale: 1:100

Date: Jun 2020

Dwg No.: D.02

Drawn: D Gray