



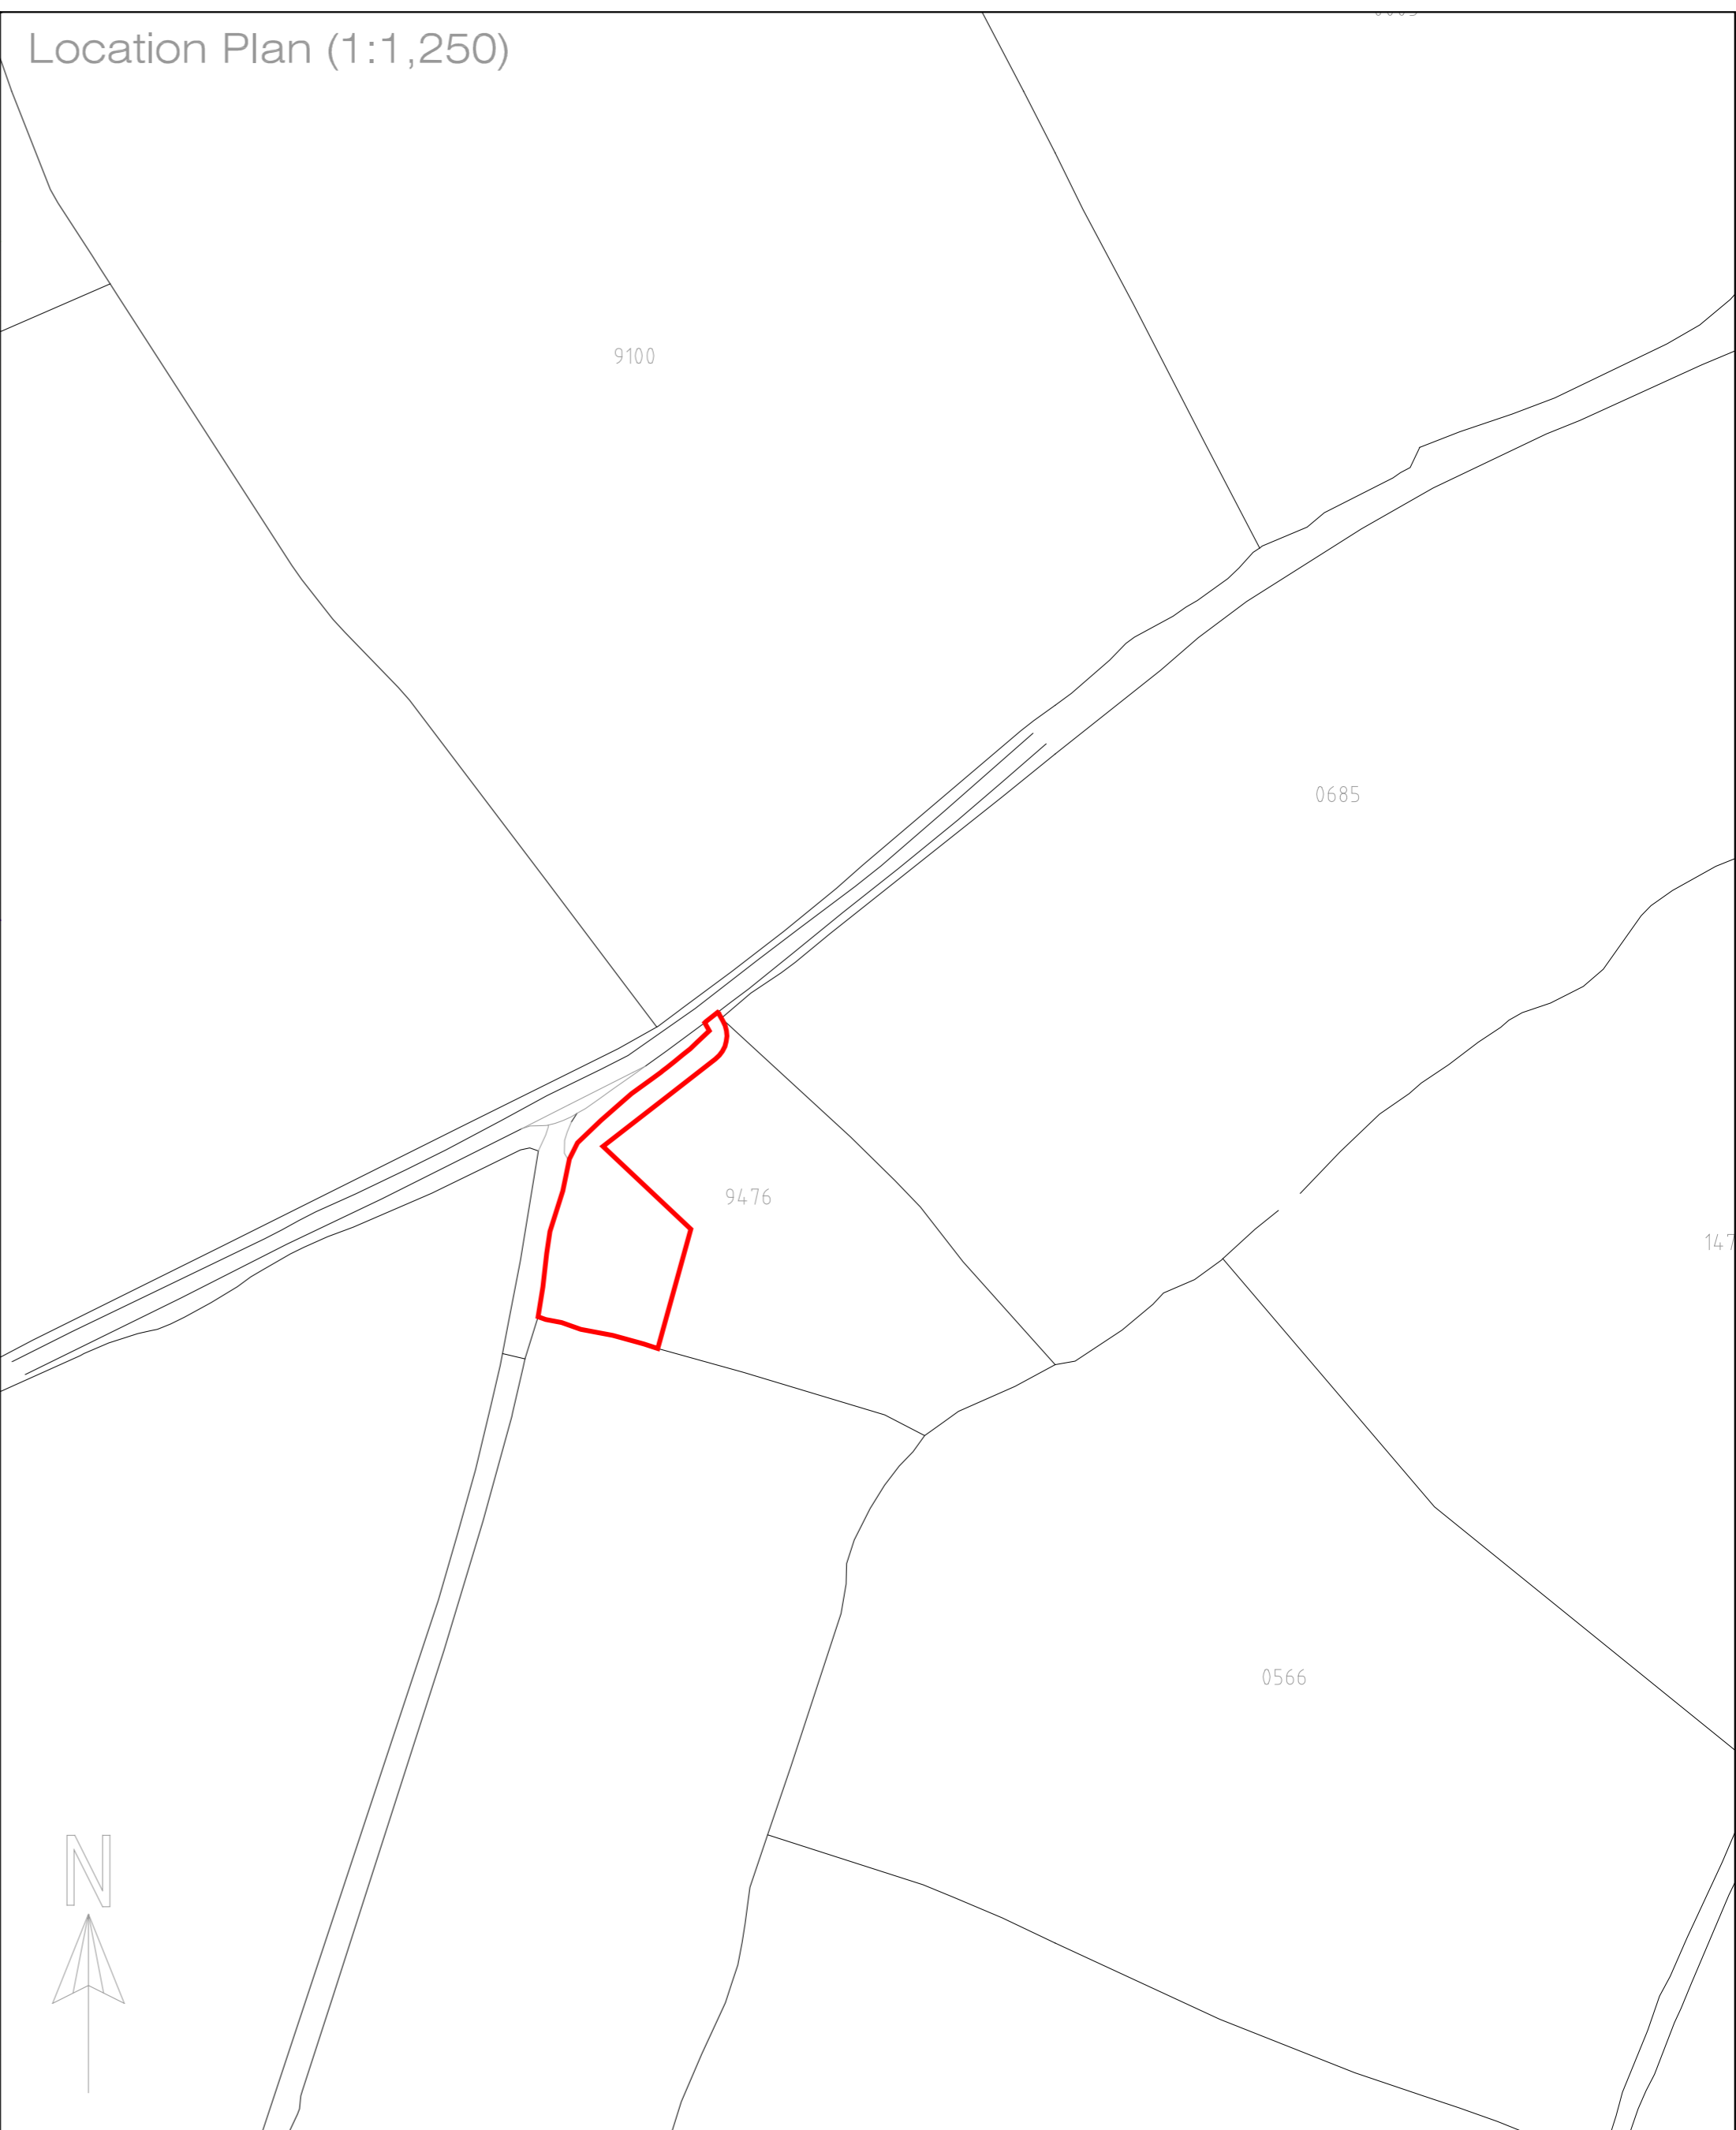

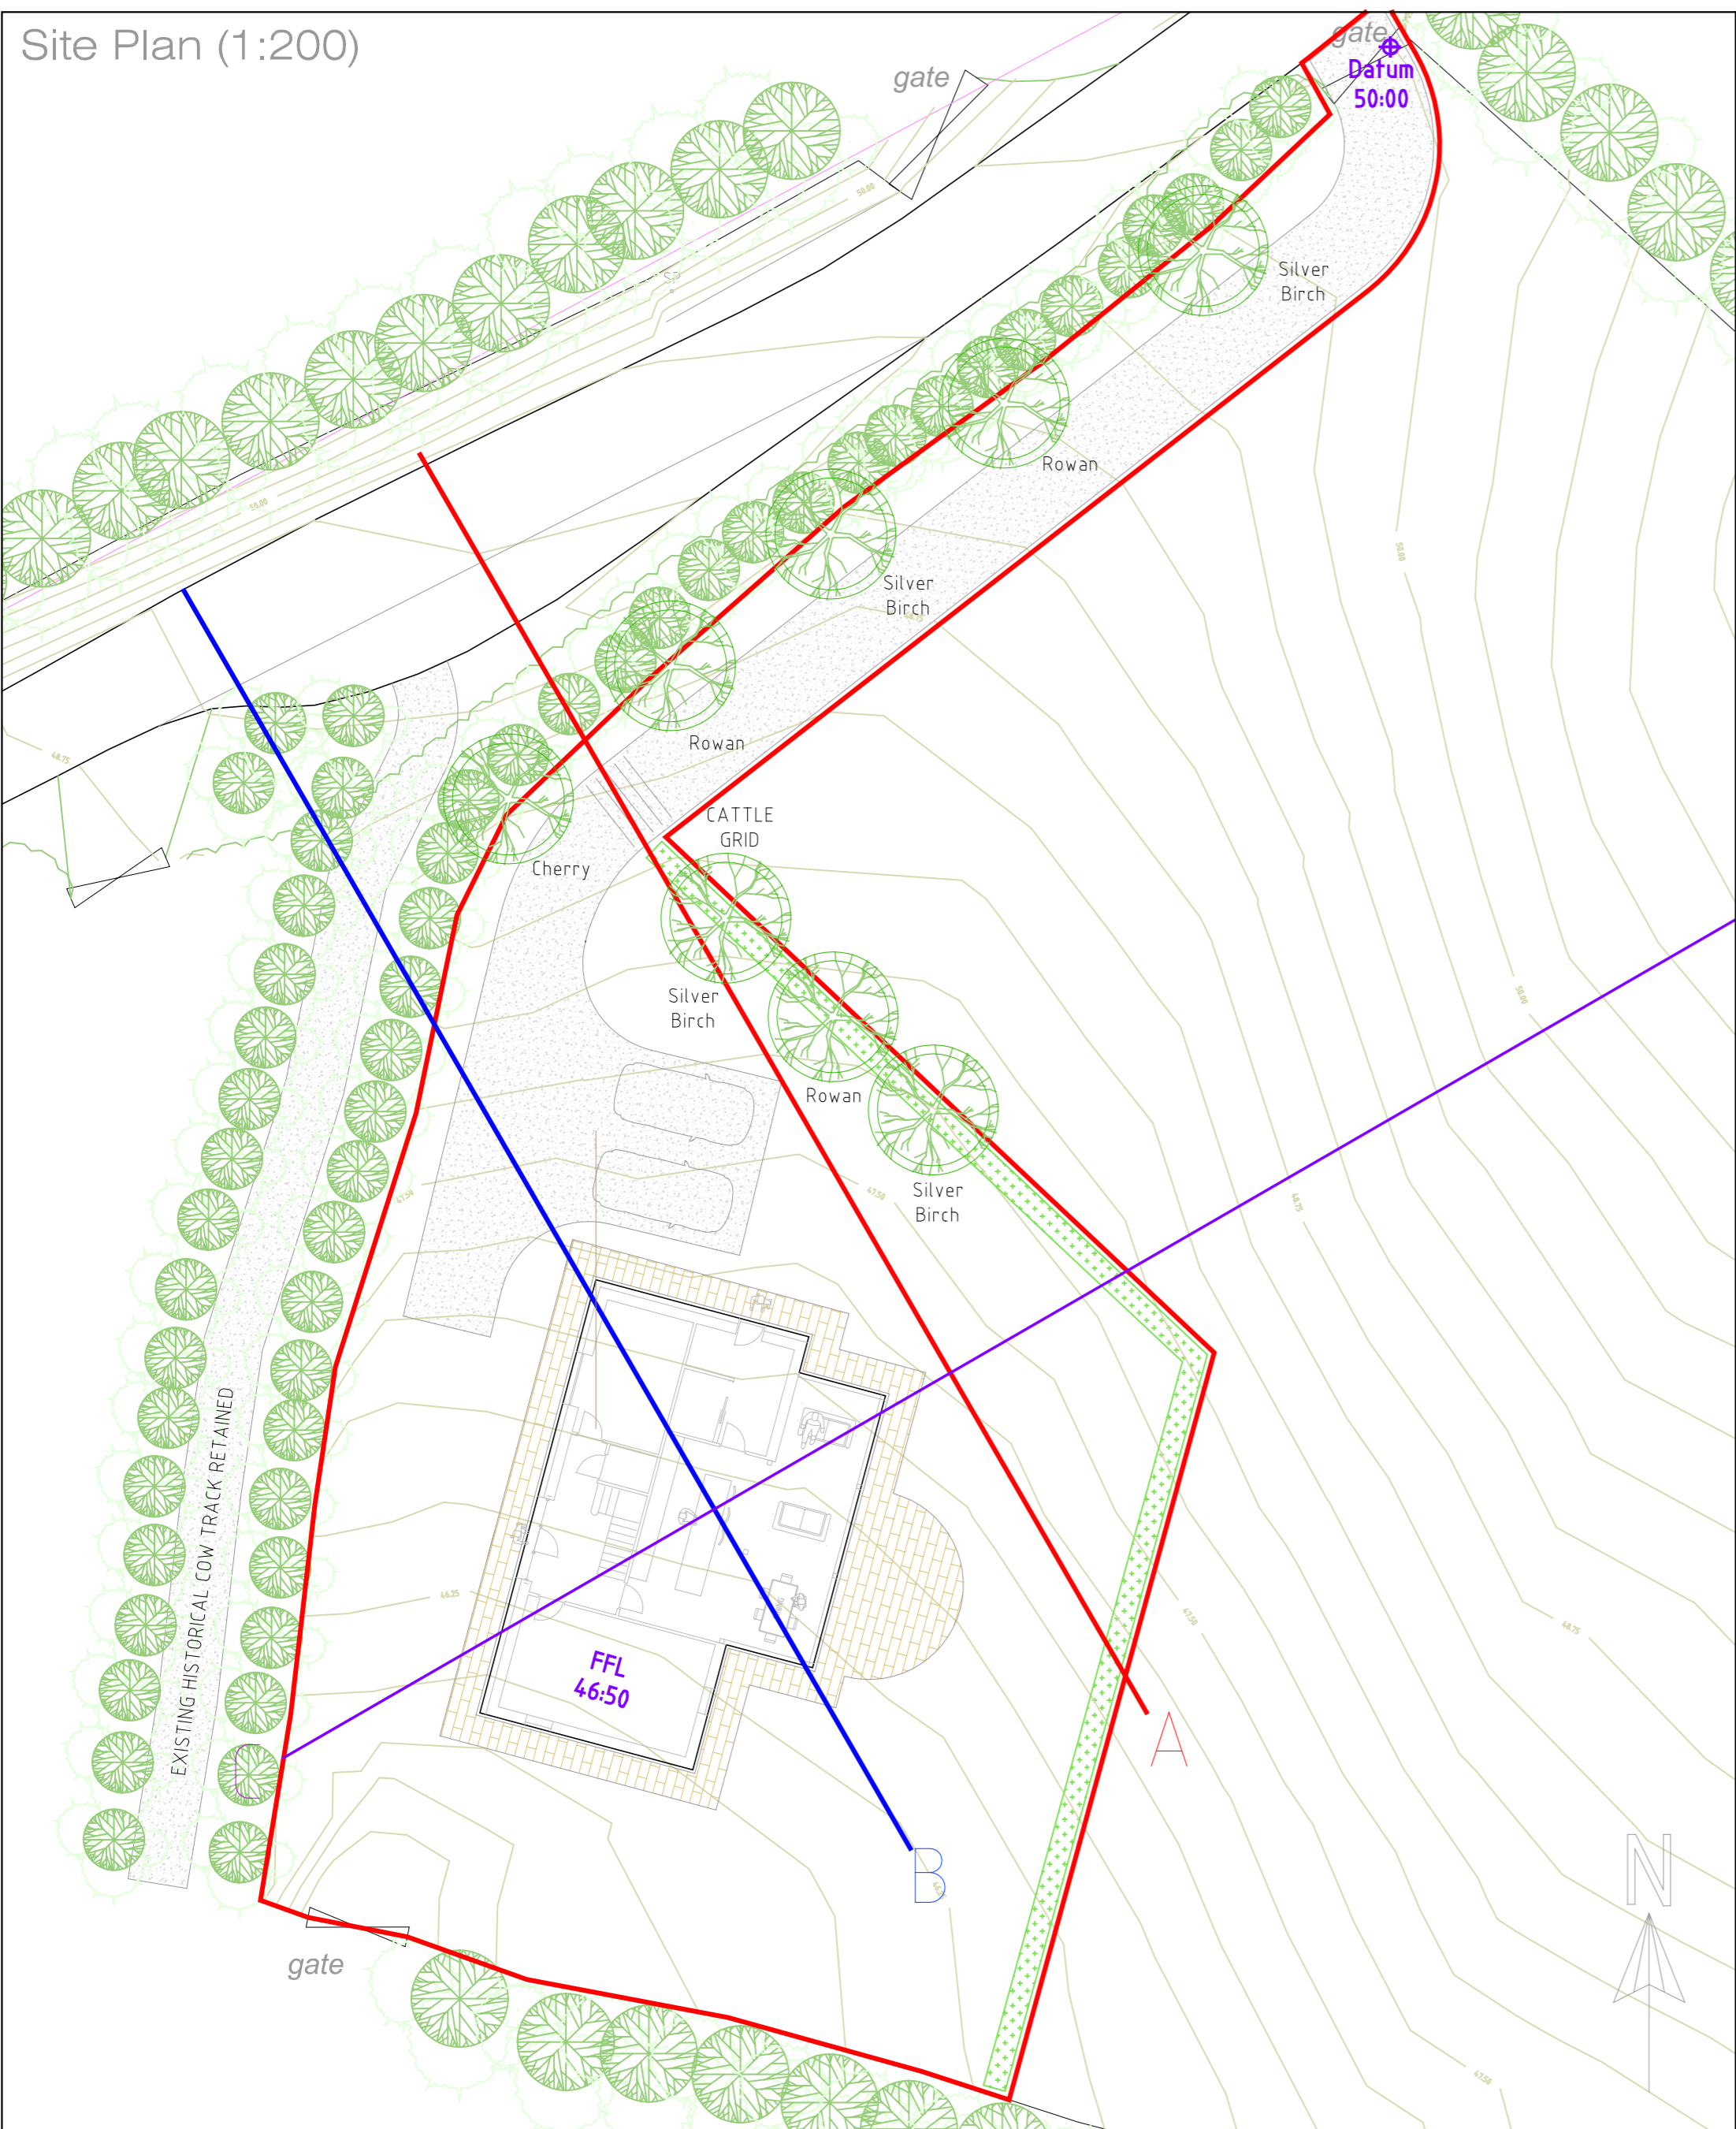

Site Plan (1:200)

Location Plan (1:1,250)



- Landscaping Legend**
-  Compacted stone
 -  Sandstone flags
 -  Hawthorn and Blackthorn hedge
 -  Turf

This drawing is protected by copyright and should not be copied without the prior consent of Gray Associates Limited. All work to comply with current Building Regs, British Standards, other relevant legislation & manufacturers current guidance. Refer to planning consent for approval of external finishes. Do not scale this drawing.

Revision Status			Initials
Rev	Date	Amendments	

Agent

GRAY ASSOCIATES LTD

Architectural & Building Surveying Services
 Moryn House, The Square, Dalston, CARLISLE CA5 7PH
 M: 07917 810096 T: 01228 710415
 E:david@grayassoc.co.uk www.grayassoc.co.uk

Client

Mark & Sarah Ralley

Drawing

Title: Site Plan & Location Plan
 Scheme: New Dwelling Nr Hallsenna
 Scale: 1:200 & 1:1250
 Date: Jun 2020
 Dwg No.: D.03
 Drawn: D Gray