


Site Plan (1:200)

Location Plan (1:1,250)

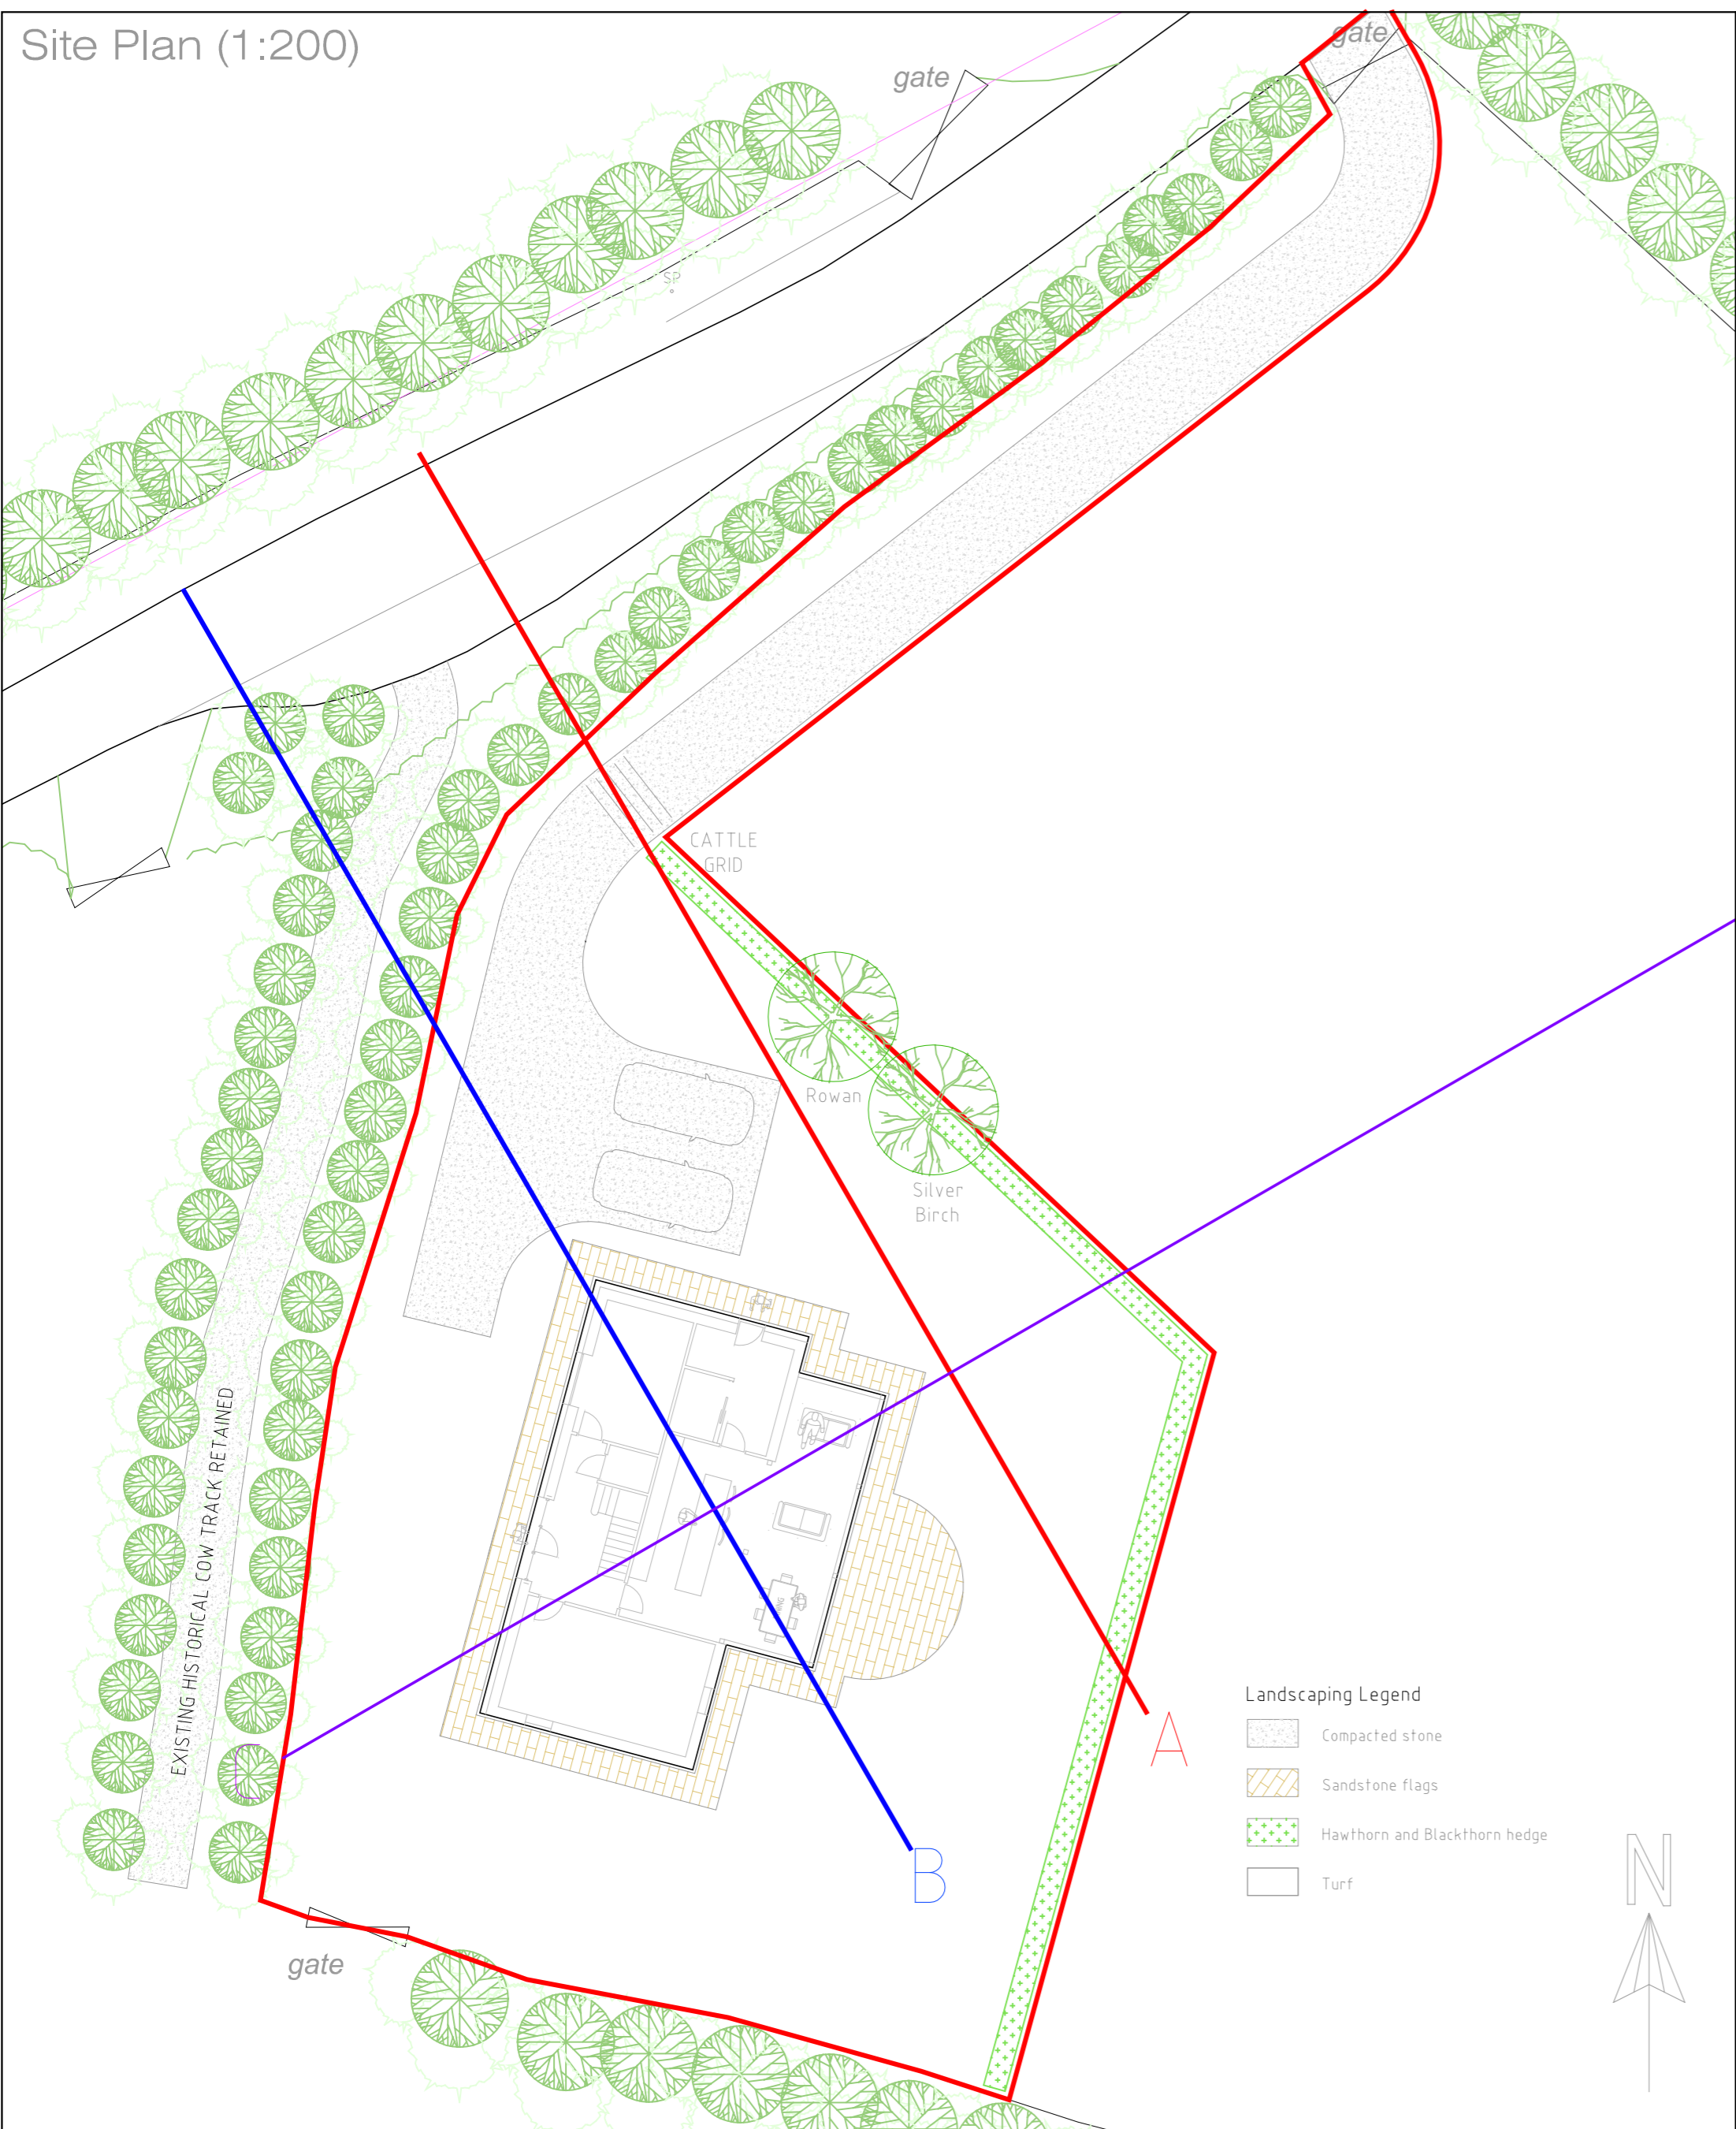

Landscaping Legend

-  Compacted stone
-  Sandstone flags
-  Hawthorn and Blackthorn hedge
-  Turf



This drawing is protected by copyright and should not be copied without the prior consent of Gray Associates Limited. All work to comply with current Building Regs, British Standards, other relevant legislation & manufacturers current guidance. Refer to planning consent for approval of external finishes. Do not scale this drawing.

Revision Status			Initials
Rev	Date	Amendments	

Agent  
**GRAY ASSOCIATES LTD**  
 Architectural & Building Surveying Services  
 Moryn House, The Square, Dalston, CARLISLE CA5 7PH  
 M: 07917 810096 T: 01228 710415  
 E:david@grayassoc.co.uk www.grayassoc.co.uk

Client  
 Mark & Sarah Ralley

Drawing  
 Title: Site Plan & Location Plan  
 Scheme: New Dwelling Nr Hallsenna  
 Scale: 1:200 & 1:1250  
 Date: Jun 2020  
 Dwg No.: D.03  
 Drawn: D Gray