


This drawing is for design intent only

Do Not Scale

If in doubt, ask. All discrepancies to be reported to the architect before manufacture, fabrication or construction. Drawings are to be read in conjunction with all relevant specifications and associated information.

This drawing is not to be re-used without the written permission of the architect and only used for the purposes shown within the titleblock status bar. This drawing and all associated content are the property and copyright of the architect.

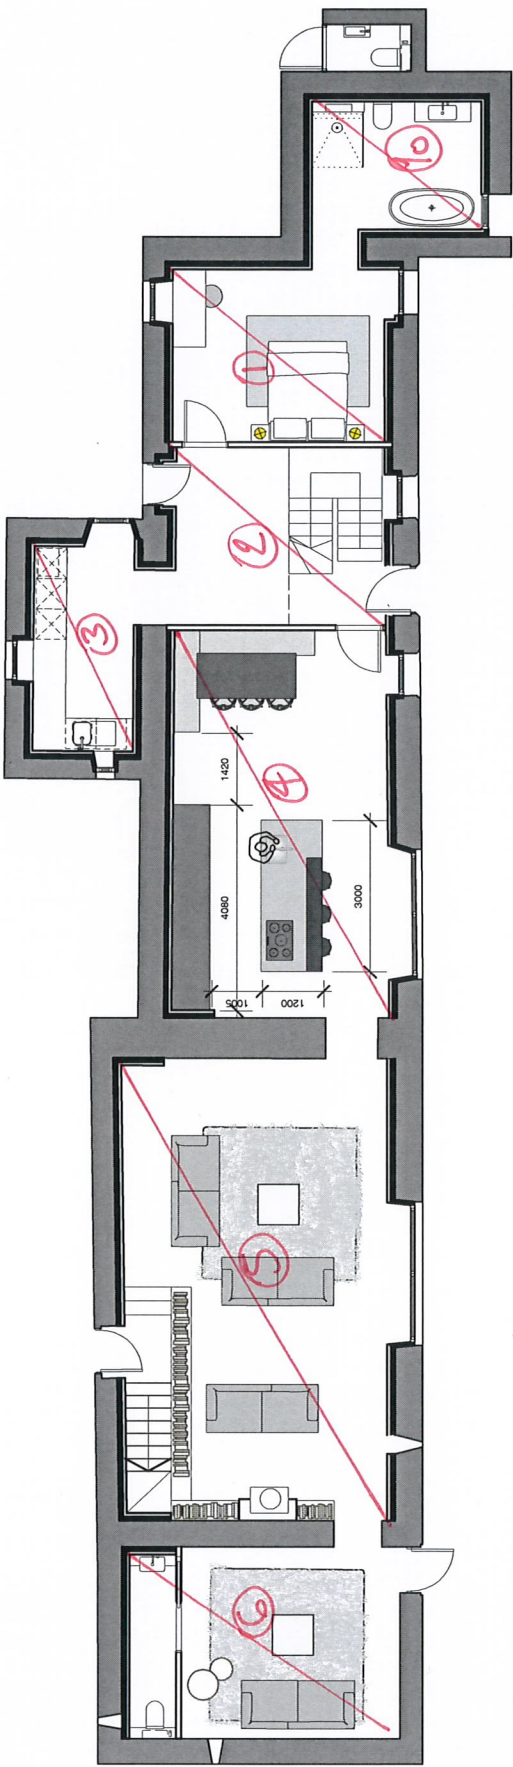

1 Proposed Ground Floor Plan
Scale: 1:100

Natalie Barratt	
Moorleys - St Bees	
Proposed Ground Floor Plan	
dwg	2029-101 rev B
scale	1:100 @ A3
issued	—
date	24.09.20 drawnmm checked mm
mccully architects	
The Colver Warehouse	
St Bees, Cumbria	
LA10 1JH	

BINGHAM YATES LTD
DISCO / sh.01
ROOM REFERENCES.