


This drawing is for design intent only

Do Not Score

If in doubt, ask. All discrepancies to be reported to the architect before manufacture, fabrication. Drawings are to be read in conjunction with all relevant specifications and consultant information.

This drawing is not to be re produced without express permission of the architect and only used for the purposes shown within the titleblock status bar. This drawing and all associated designs indicated remain the copyright of the architect.

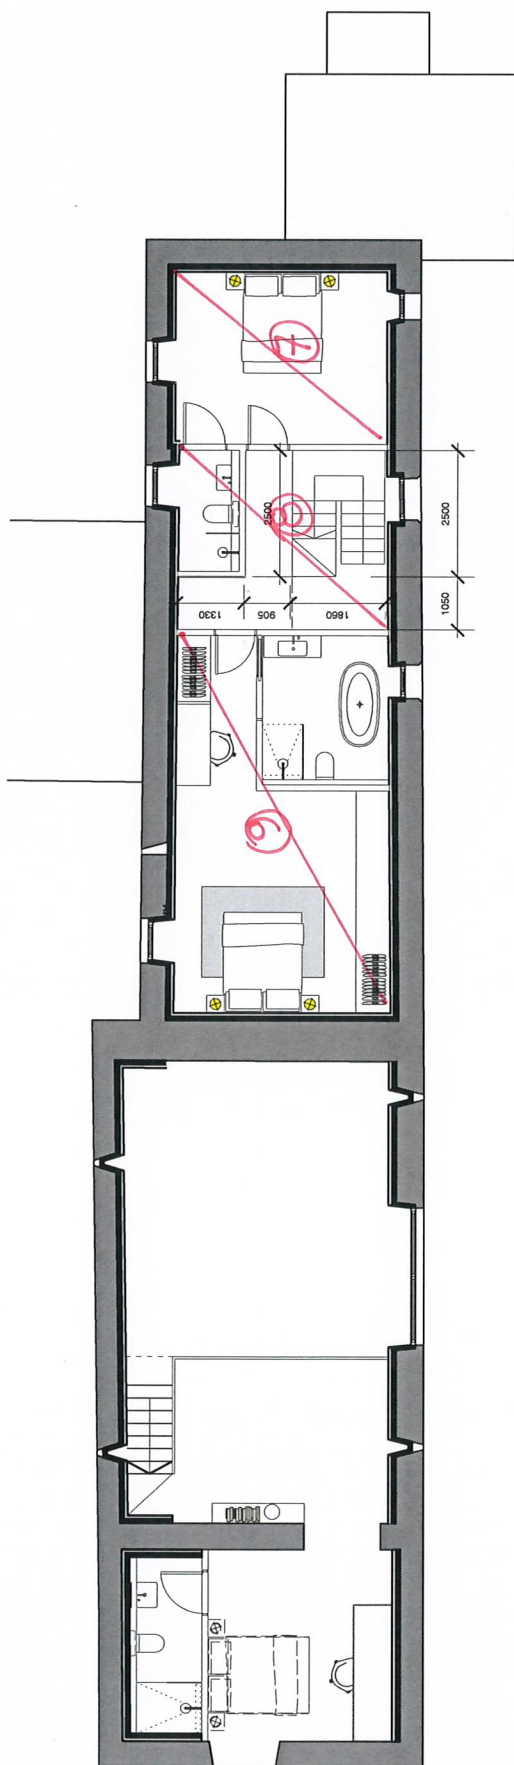

1 Proposed First Floor Plan
Scale: 1:100

BUGHAM YATES LTD
DISOB/sl.02
Room References.

Natalie Barratt

Moorleys - St Bees

Proposed First Floor Plan

dwg 2029-102 rev C

scale 1:100 • A3

issued —

date	24.09.20	drawn	checked
	mm	mm	mm

mcnulty architects

The Colony Wilmsham
Atrincham Road
SK9 4LY

info@multicoil.chilecta.com
01625 468 991