


This drawing is for design intent only

Do Not Scale

If in doubt, ask. All discrepancies to be reported to the architect before manufacture, fabrication. Drawings are to be read in conjunction with all relevant specifications and consultation information.

This drawing is not to be reproduced without express permission of the architect and only used for the purposes shown within the titleblock status bar. This drawing and all associated designs indicated remain the copyright of the architect.

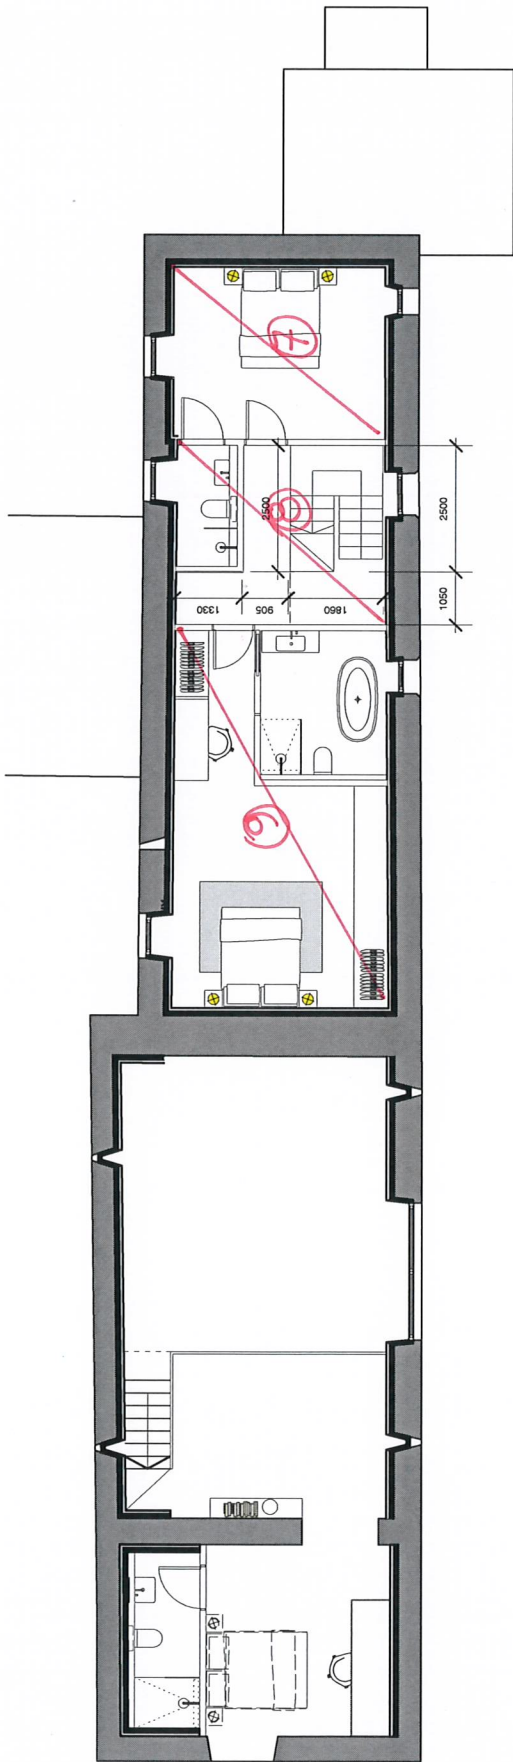

1 Proposed First Floor Plan
Scale: 1:100

Natalie Barratt

Moorleys - St Bees

Proposed First Floor Plan

dwg 2029-102 rev C

scale 1:100 A3

issued -

date 24.09.20 drawnmm checkedmm

mcneilly architects

mcneilly architects ltd

mcneilly architects ltd

BUGHAM YATES LTD
DISOB/sl-02
Room REFERENCES.