




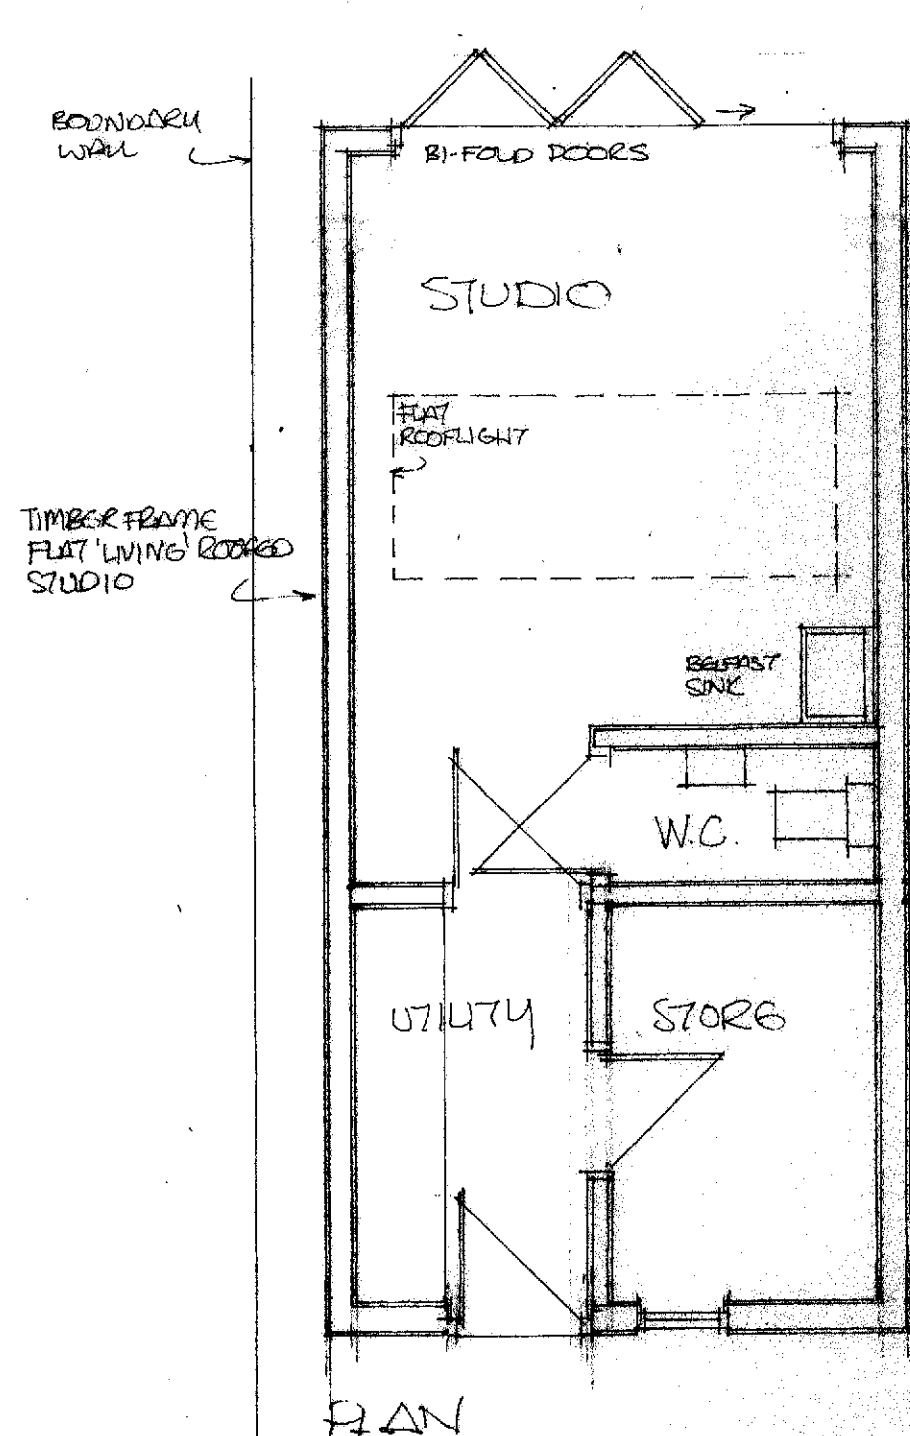


BOUNDARY WALL

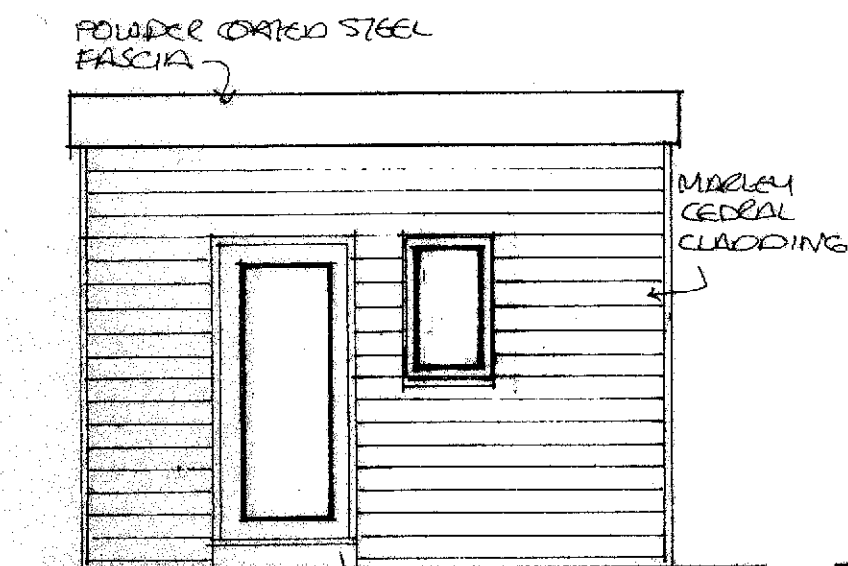

SOUTH ELEVATION

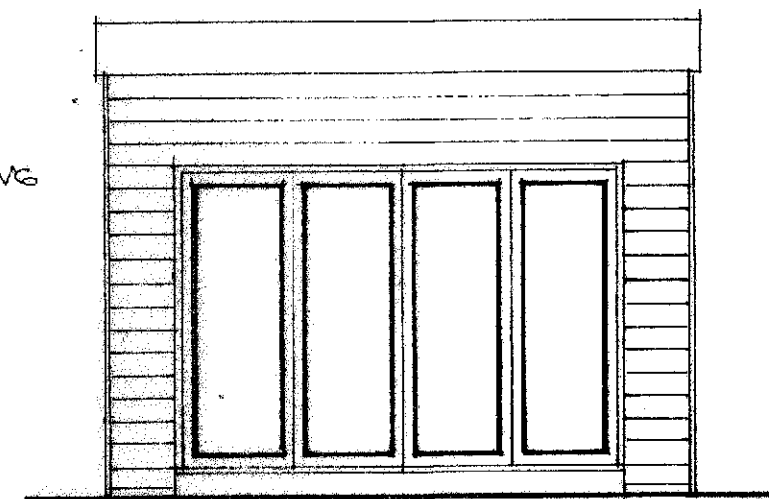

NORTH ELEVATION

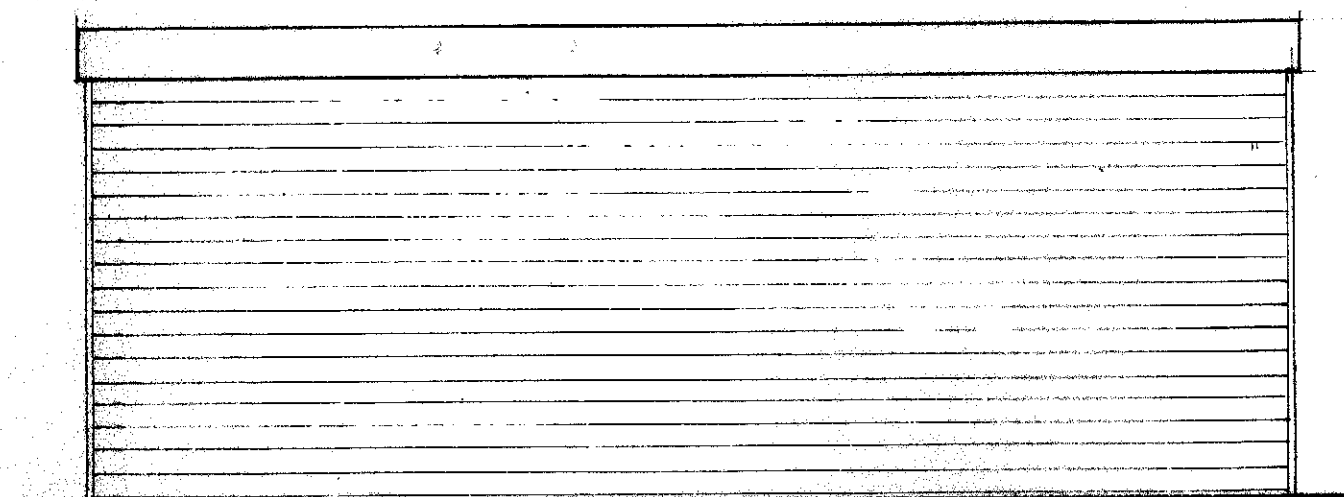

EAST + WEST ELEVATION

PROPOSED REAR SINGLE STOREY EXTENSION FOR KITCHEN AND SINGLE
STOREY GARDEN STUDIO
4 LOW MILL, EGREMONT, CA22 2UE
FOR MR D BROWN

PROPOSED GARDEN STUDIO PLAN AND ELEVATIONS
SCALE 1:50 @A3

MAY 2025

DB/3