


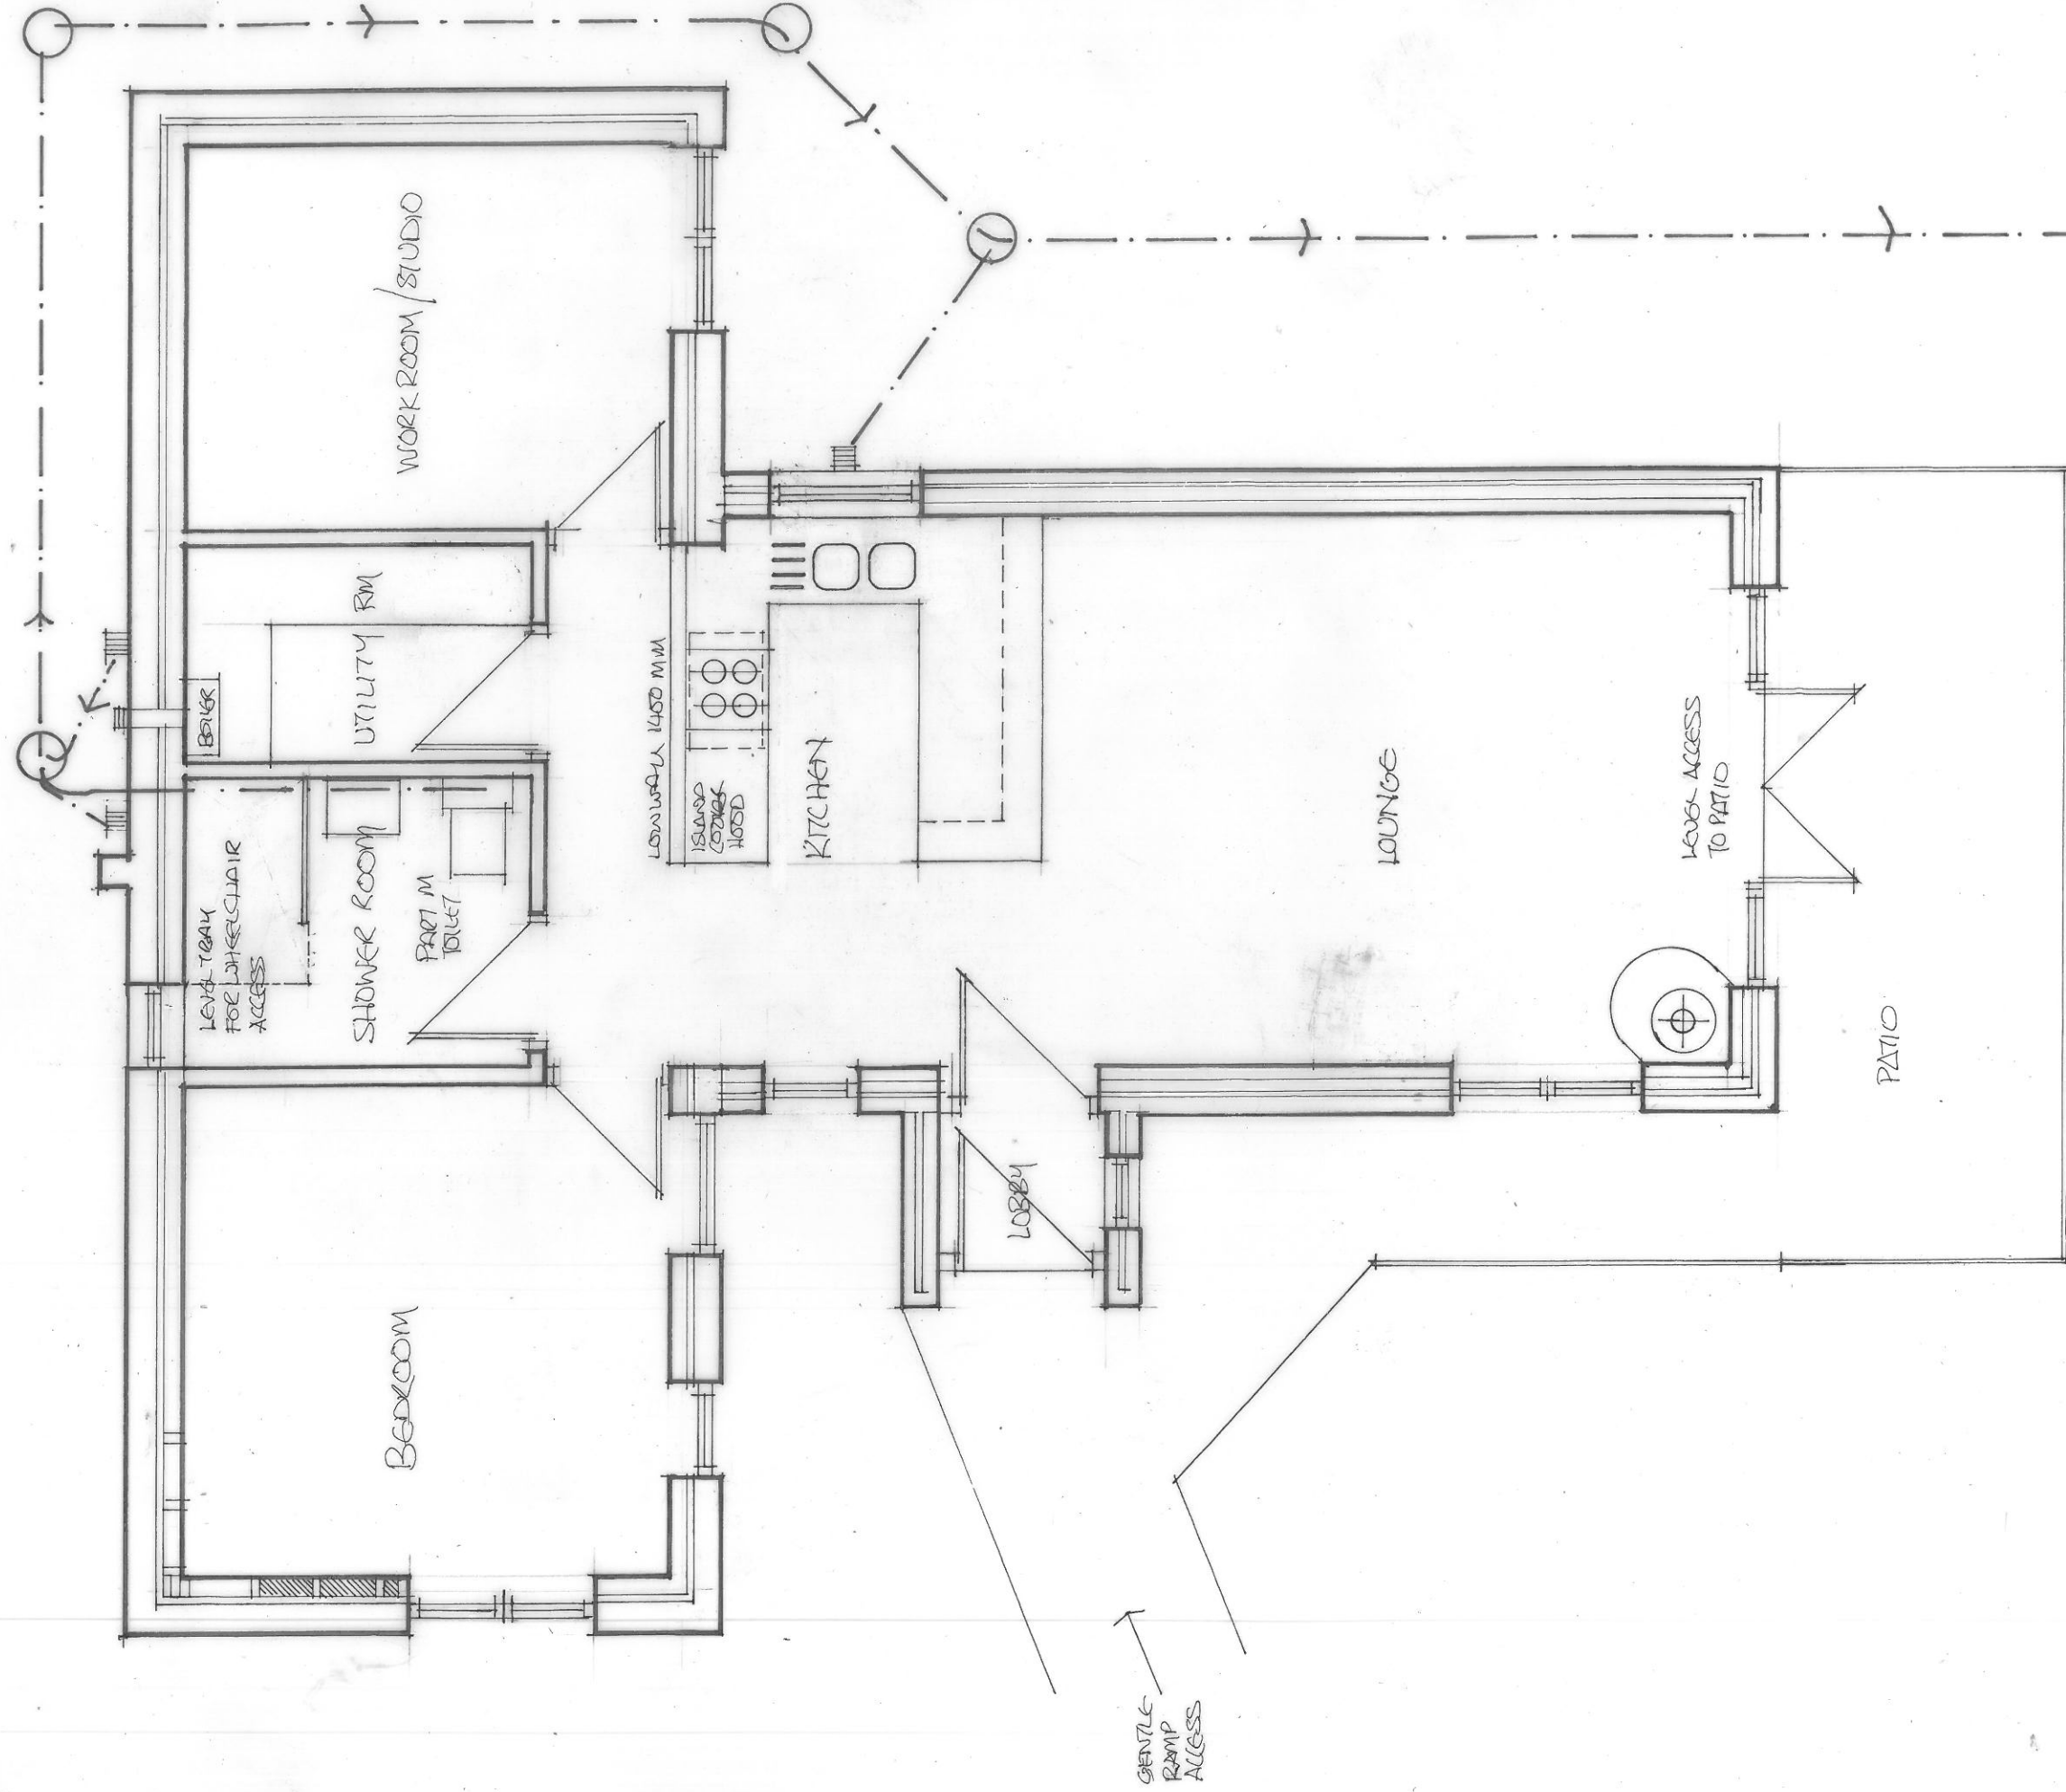

PROPOSED CONVERSION AND EXTENSION OF EXISTING
 WORKSHOP TO 2 BEDROOM ASSISTED LIVING ACCOMMODATION,
 BRACKENY, SALTER, KIRKLAND CA26 3YD FOR MRS G DAVIES
 PROPOSED FLOOR PLAN
 SCALE 1:50

MAY 2024

GP/2