



DAWSON (A20)




Planning Drawings

GF: 54.31 m2 (584.59 ft2)
FF: 42.50 m2 (457.47 ft2)
SF: 34.47 m2 (371.03 ft2)
TOTAL: 131 m2 (1413 ft2)

© **Story Homes.**

Story House, Lords Way, Kingmoor Business Park,
Carlisle, Cumbria. CA6 4SL.

Tel 01228 404550
Fax 01228 404551

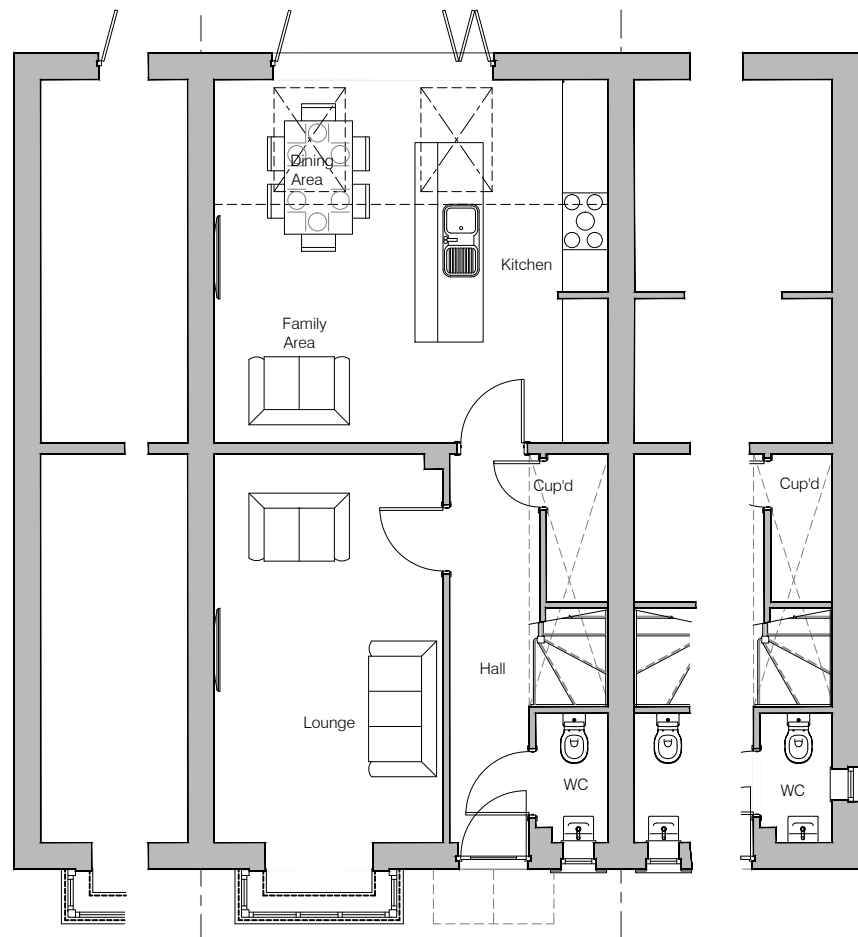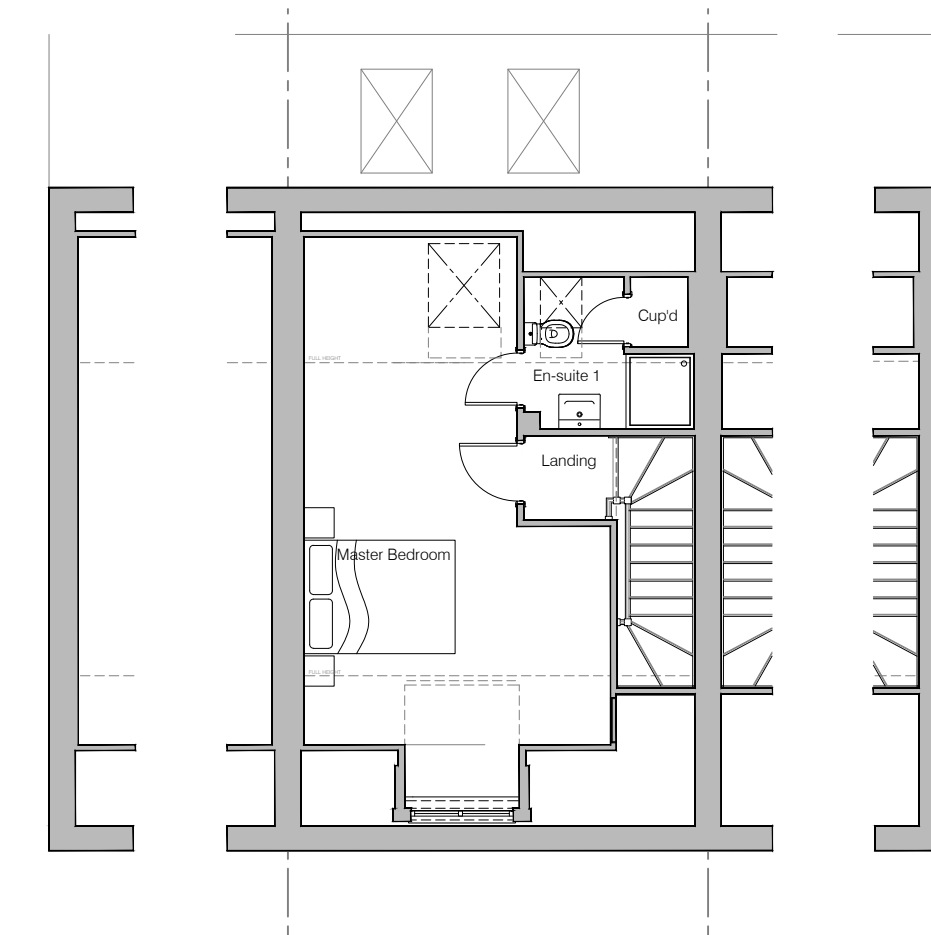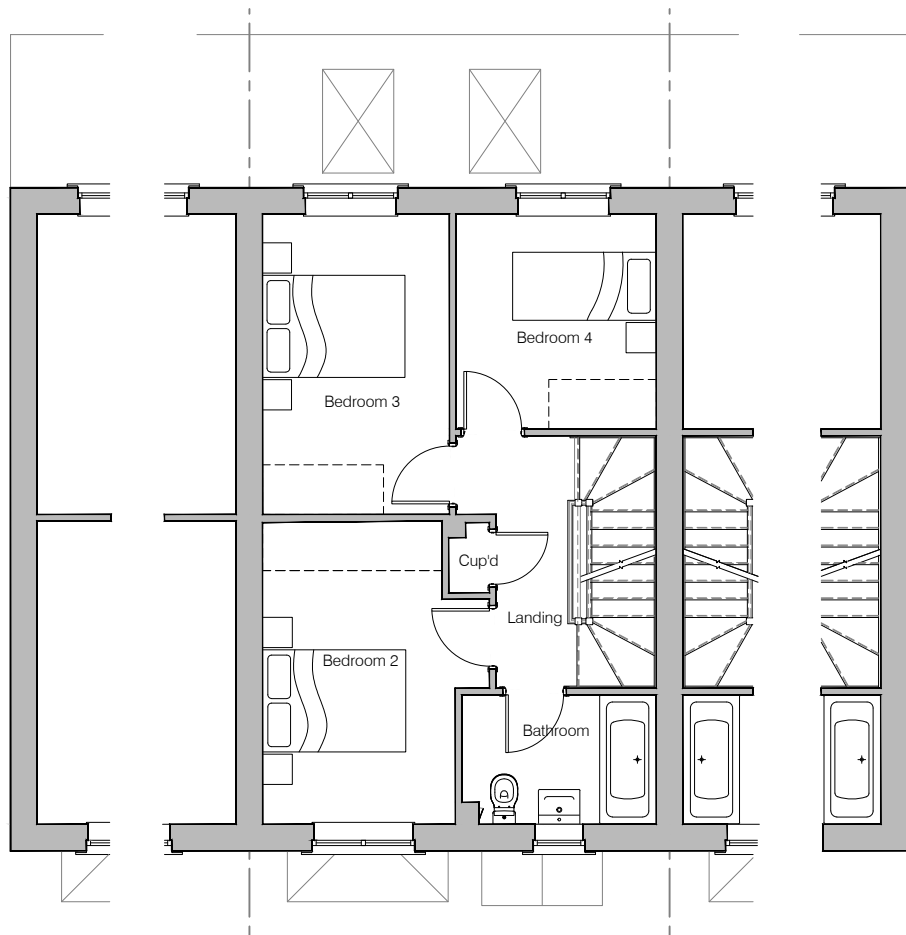

HOUSE TYPE
DAWSON (A20)

DRAWING
Planning Layout 1


DRAWN BY	AA	DATE	16/09/22
CHECKED BY	JB, AH	SCALE	1:100@A3
DWG PACK	A/20.4	DRAWING NUMBER	DWN-PLP1
		REVISION	A

Revisions	Notes	Date
A	Second Floor Bedroom rooflight repositioned	14/07/23

© **Story Homes.**
Story House, Lords Way, Kingmoor Business Park,
Carlisle, Cumbria. CA6 4SL
Tel 01228 404550 Fax 01228 404551




Front Elevation

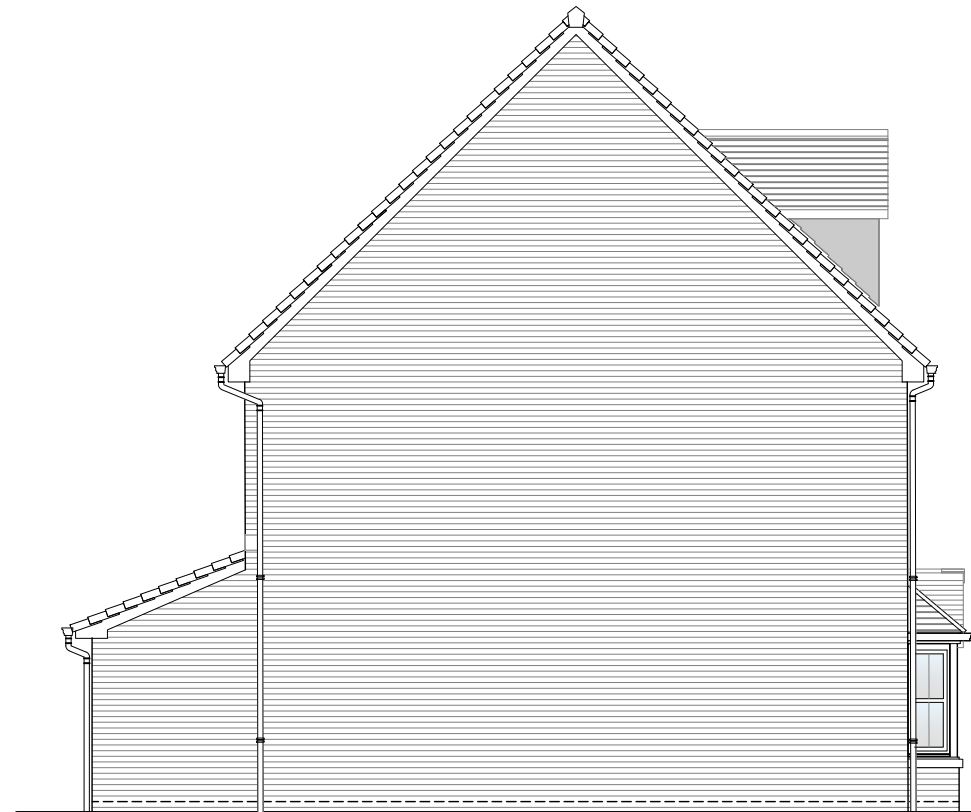

Left Elevation



Rear Elevation

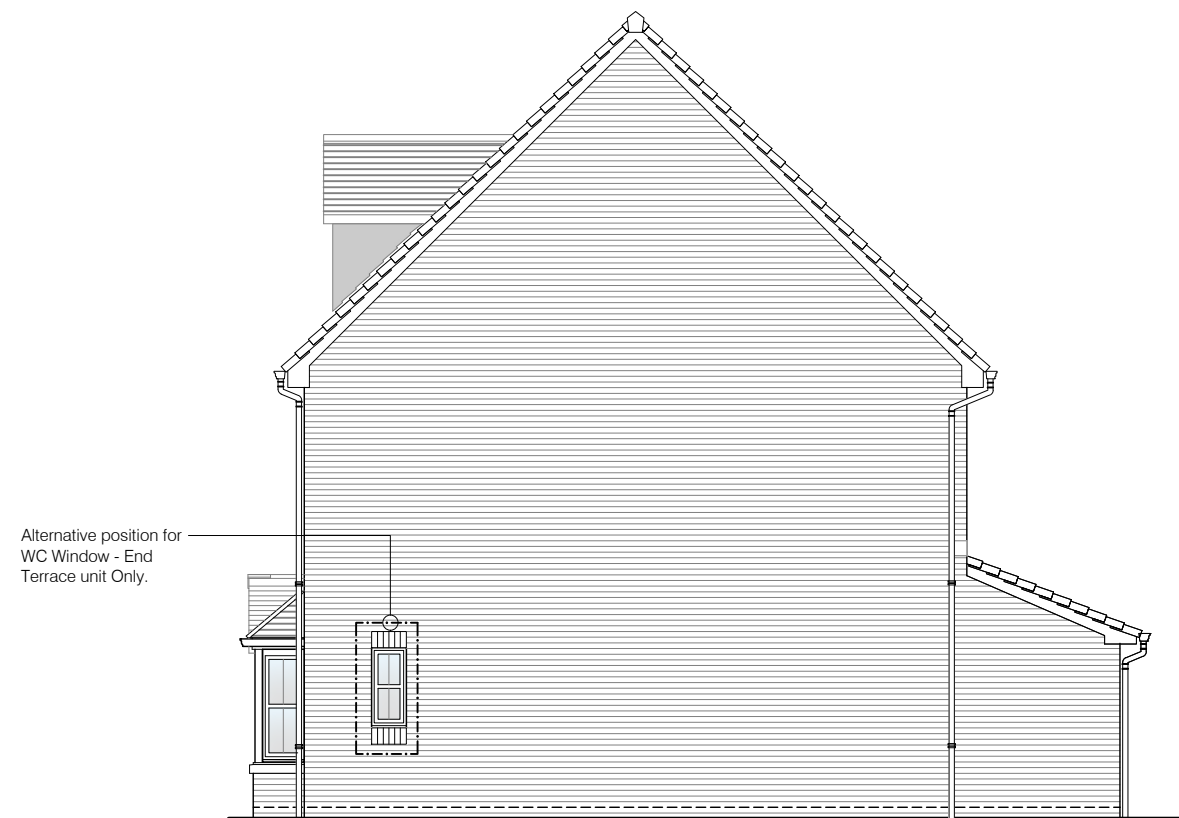

Right Elevation

PV Solar Panels
Elevations indicate typical arrangement only - number of panels required and location / array to be plot specific. PV panels to be in-roof type.



HOUSE TYPE

DAWSON (A20)

DRAWING

Planning Elevation 1/1

DRAWN BY AA DATE 16/09/22

CHECKED BY JB_AH SCALE 1:100@A3

DWG PACK A/20.4 DRAWING NUMBER DWN-PLE1/1 REVISION A

Revisions Notes Date

A Level access patio width updated. PV arrangements updated. GRP Dormer updated. Larger rooflight to rear elevation repositioned 14/07/23

© Story Homes.


Story House, Lords Way, Kingmoor Business Park,
Carlisle, Cumbria. CA6 4SL

Tel 01228 404550

Fax 01228 404551



Front Elevation

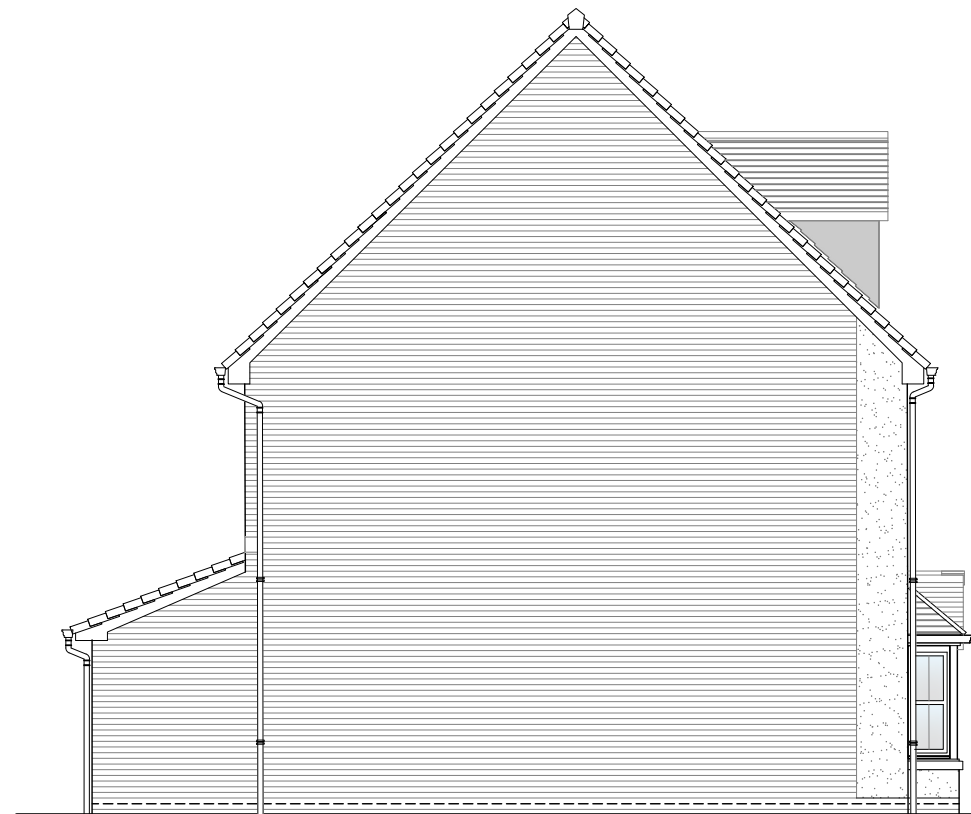

Left Elevation



Rear Elevation



Right Elevation

PV Solar Panels
Elevations indicate typical arrangement only - number of panels required and location / array to be plot specific. PV panels to be in-roof type.



HOUSE TYPE

DAWSON (A20)

DRAWING

Planning Elevation 1/2

DRAWN BY AA DATE 16/09/22

CHECKED BY JB_AH SCALE 1:100@A3

DWG PACK A/20.4 DRAWING NUMBER DWN-PLE1/2 REVISION A

Revisions Notes Date

A Level access patio width updated. PV arrangements updated. GRP Dormer updated. Larger rooflight to rear elevation repositioned 14/07/23

© Story Homes.

Story House, Lords Way, Kingmoor Business Park,
Carlisle, Cumbria, CA6 4SL

Tel 01228 404550

Fax 01228 404551