



PROPOSED FRONT ELEVATION (NORTH ELEVATION)

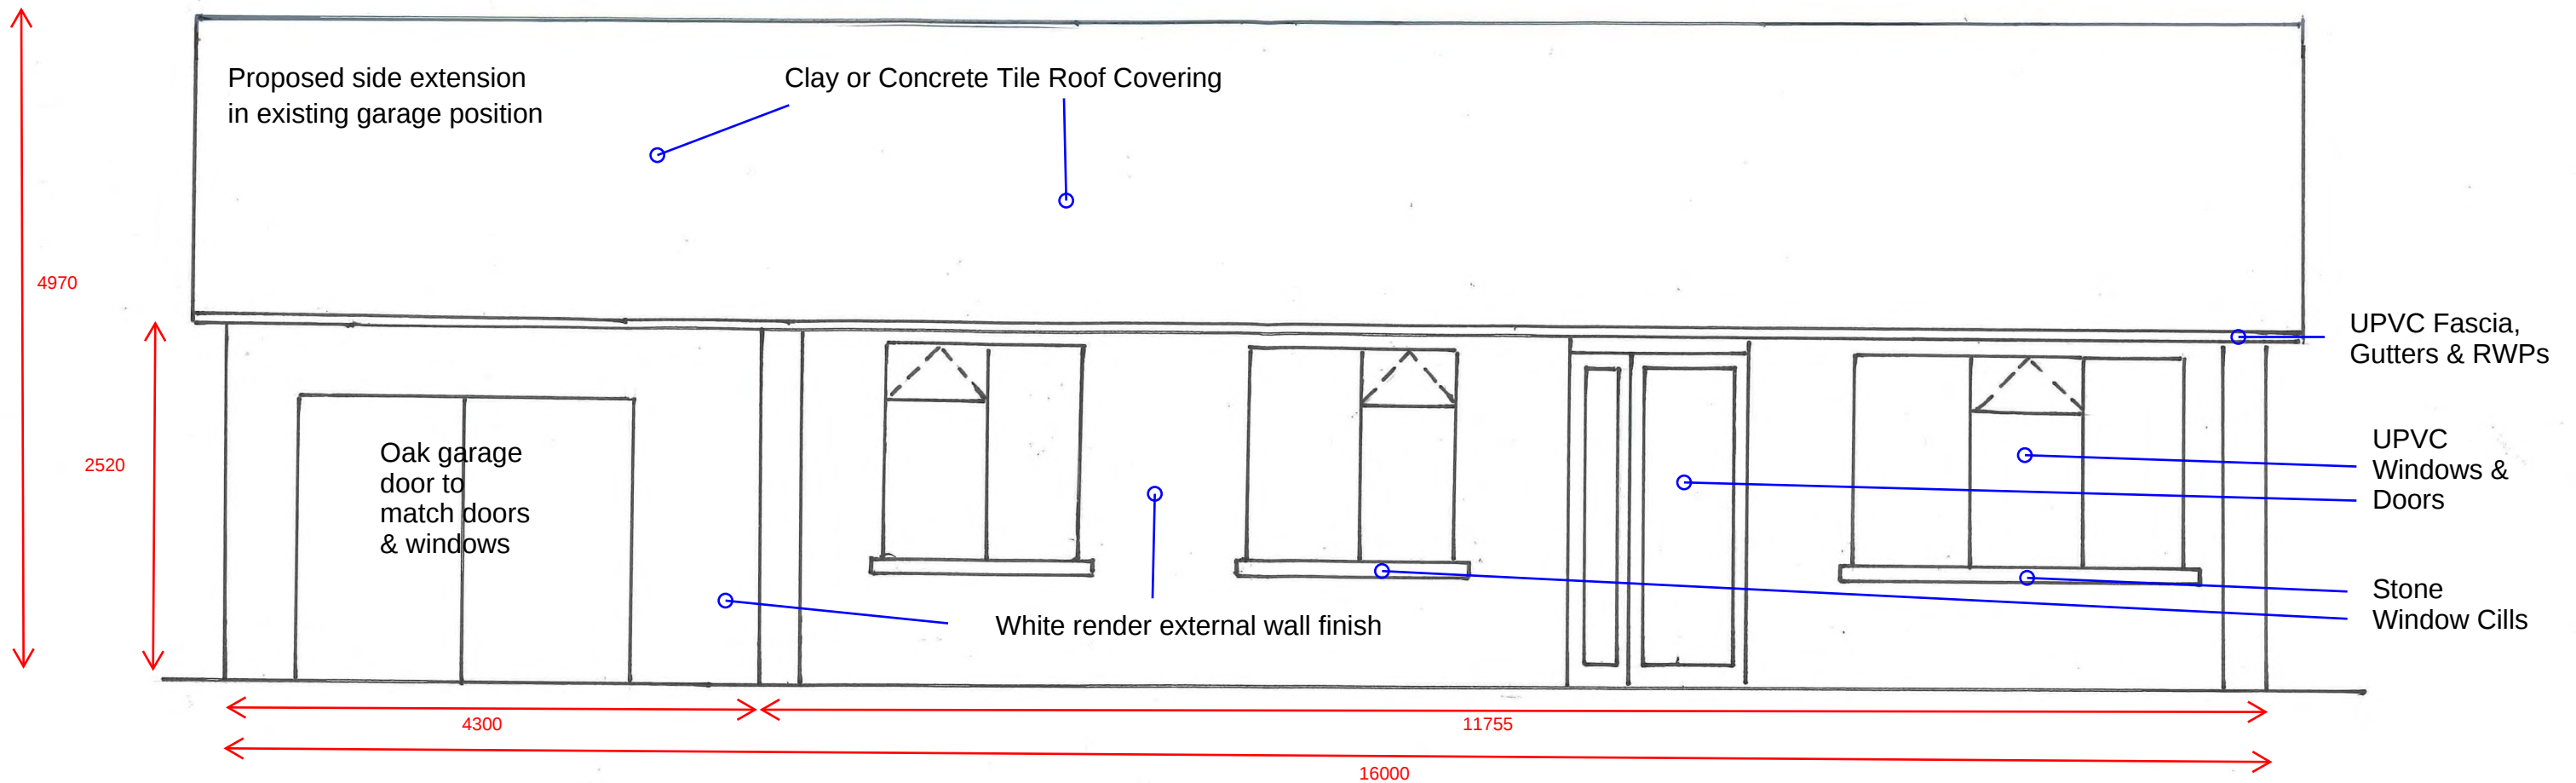

EXISTING FRONT ELEVATION (NORTH ELEVATION)

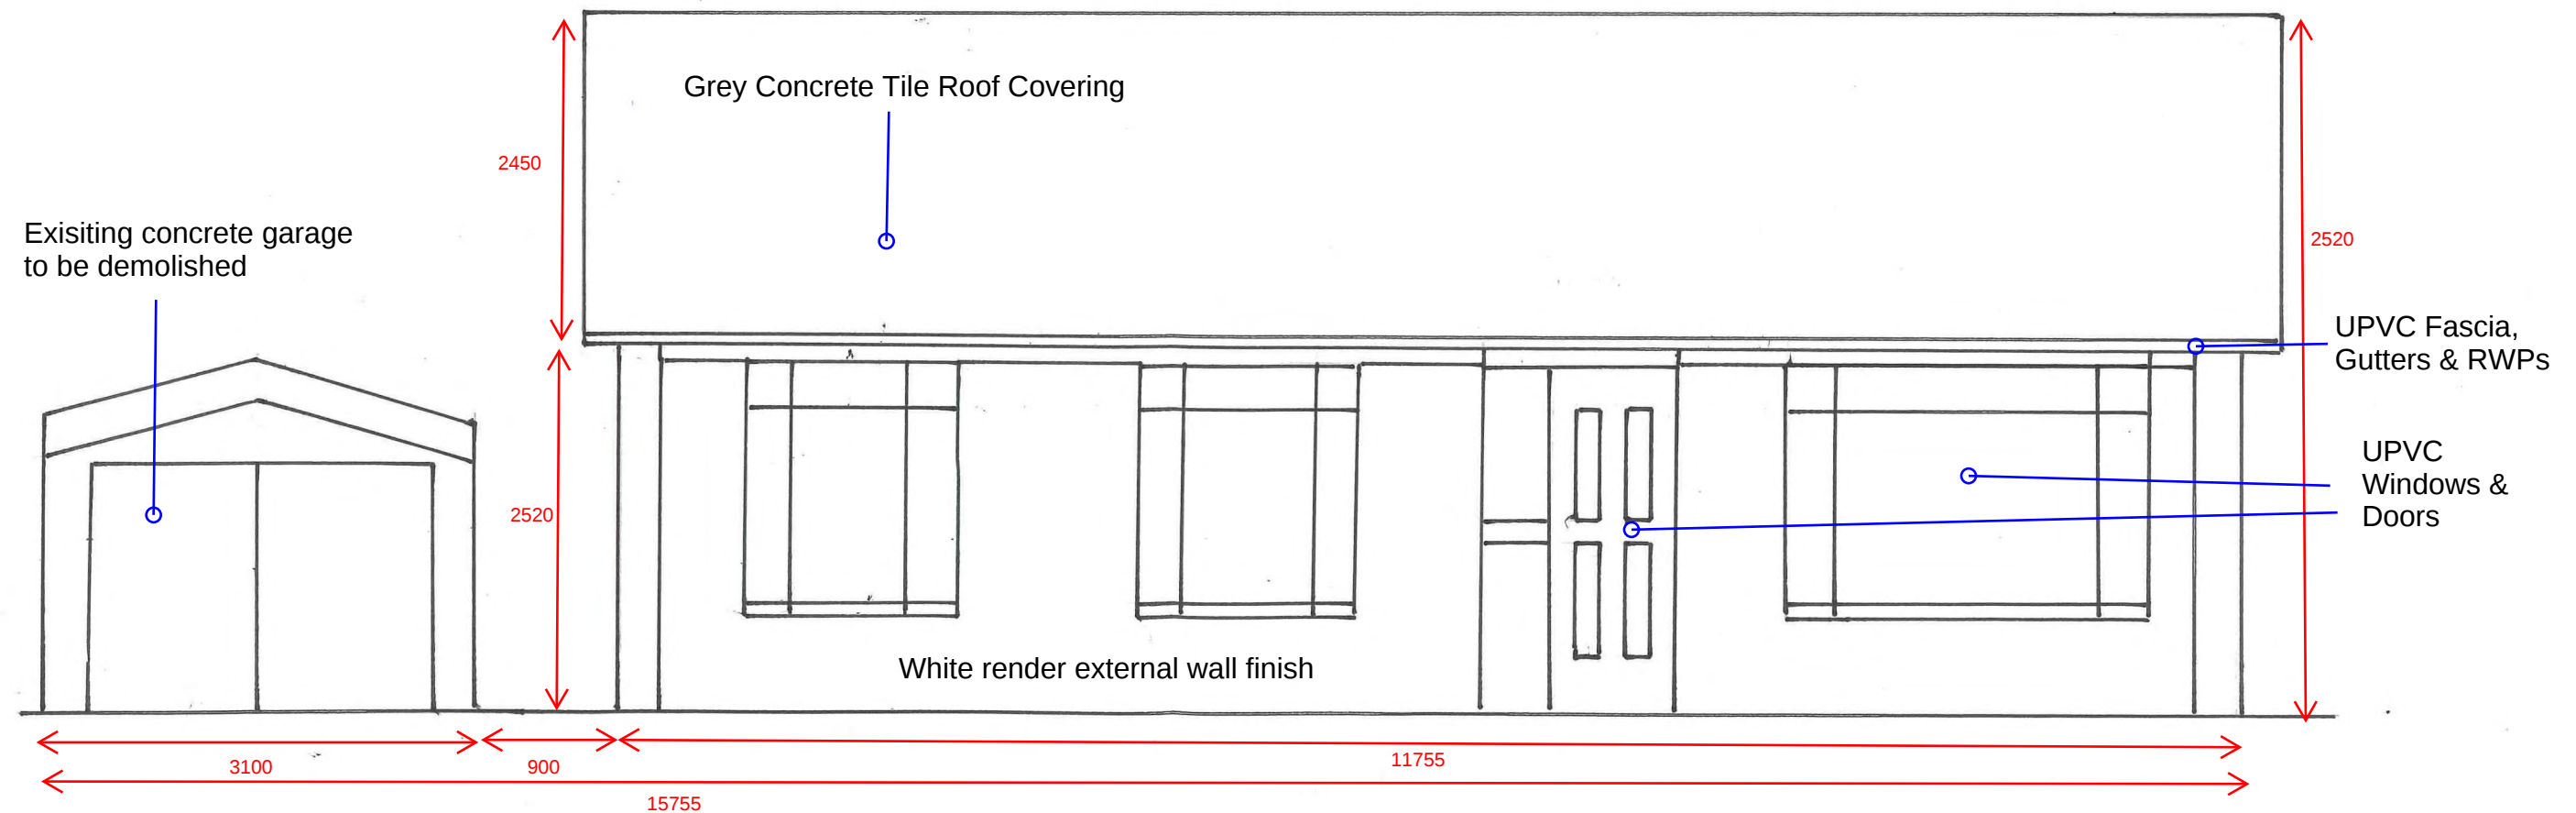

DRAWING No.	DATE:	DRAWING TITLE:	SCALE:	PROJECT
DB03	May-22	Existing & Proposed North Elevation (Front)	1:50	St Cleers, Drigg Road, Seascale