



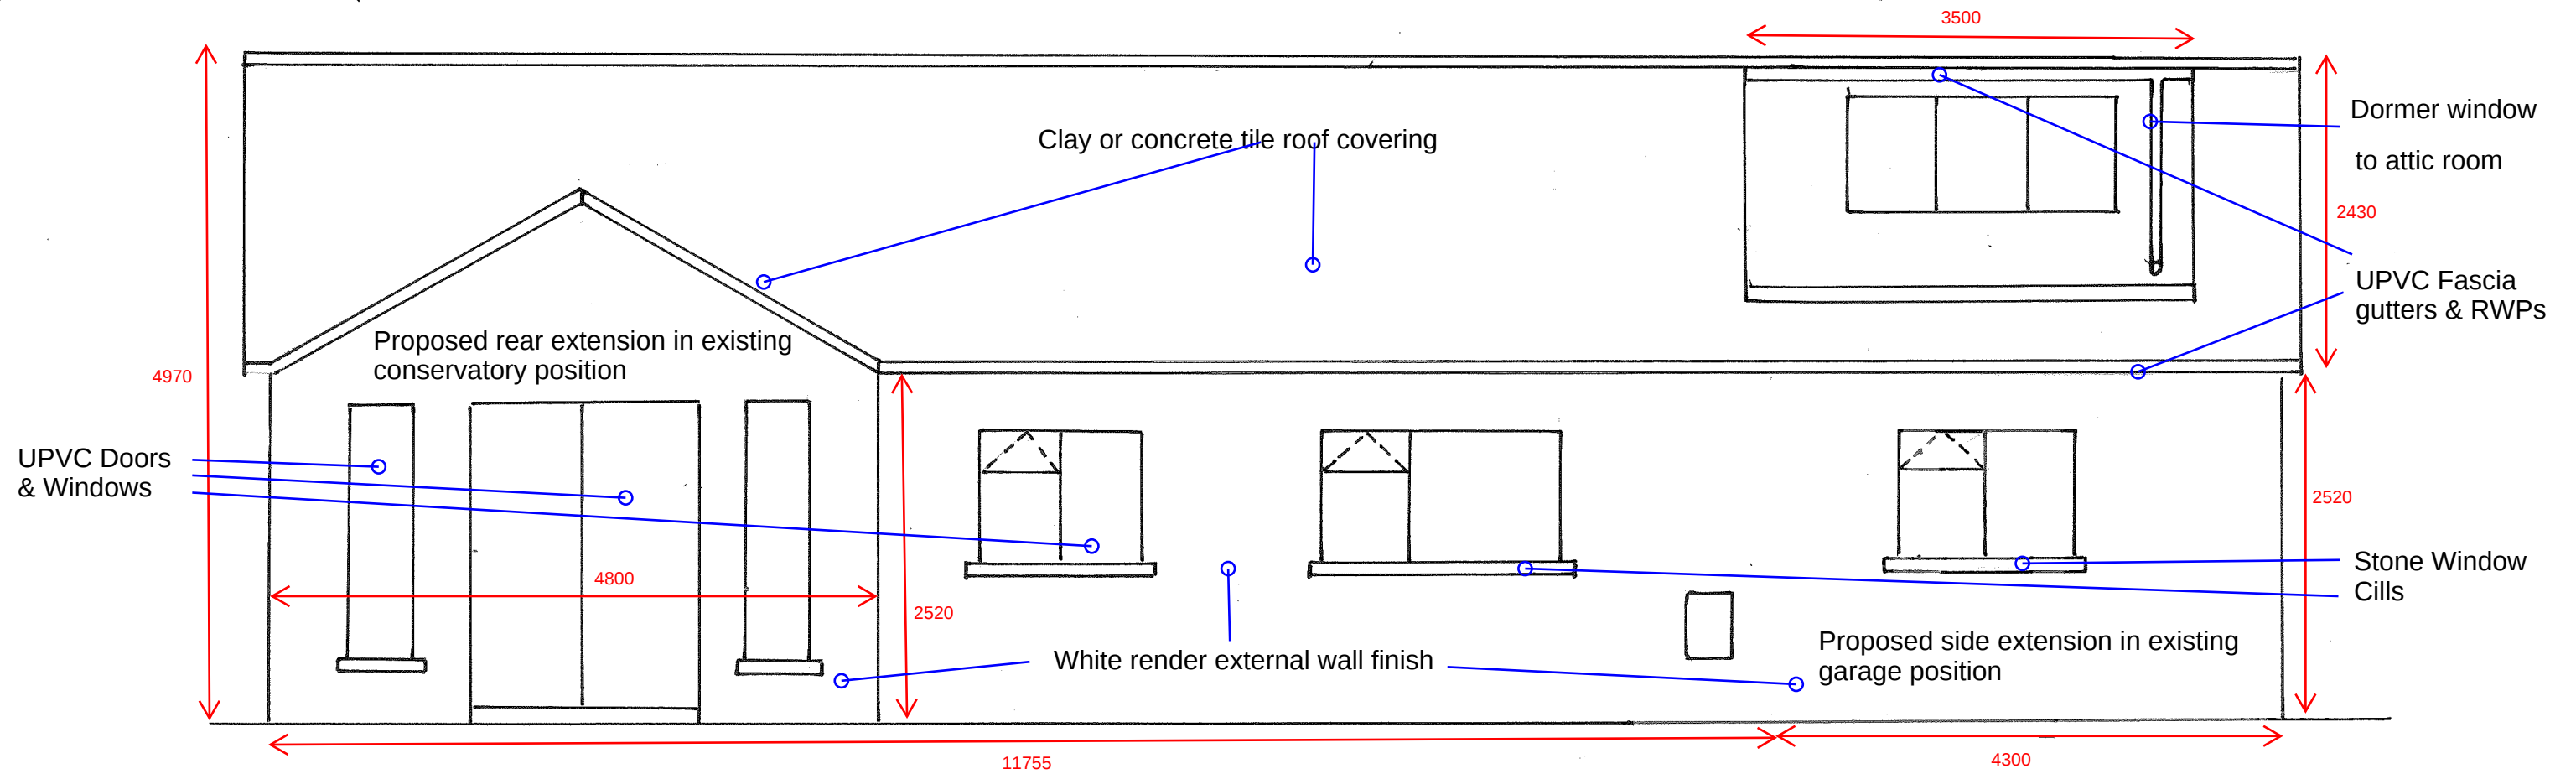

PROPOSED REAR ELEVATION (SOUTH ELEVATION)

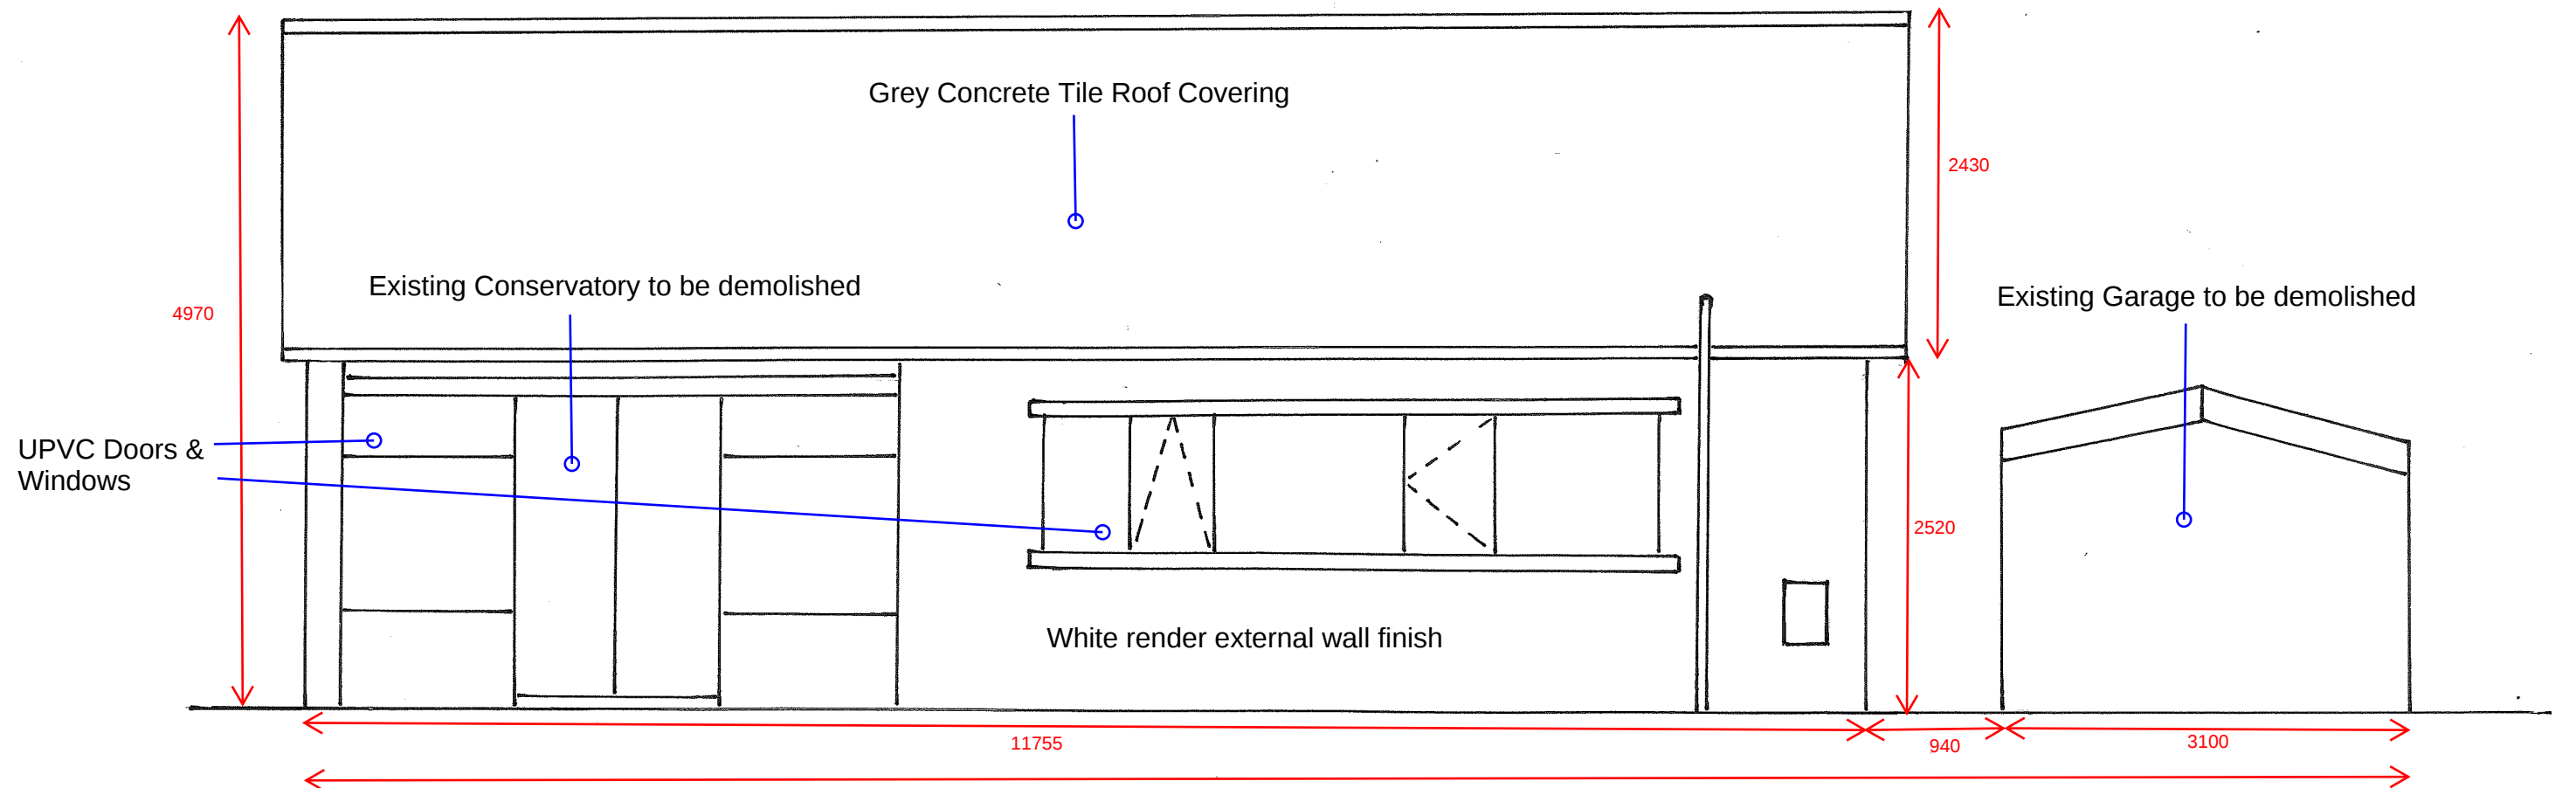

EXISTING REAR ELEVATION (SOUTH ELEVATION)

DRAWING No.	DATE:	DRAWING TITLE:	SCALE:	PROJECT
DB04	May-22	Existing & Proposed South Elevation (Rear)	1:50	St Cleers, Drigg Road, Seascale