



PROPOSED SIDE ELEVATION (EAST ELEVATION)

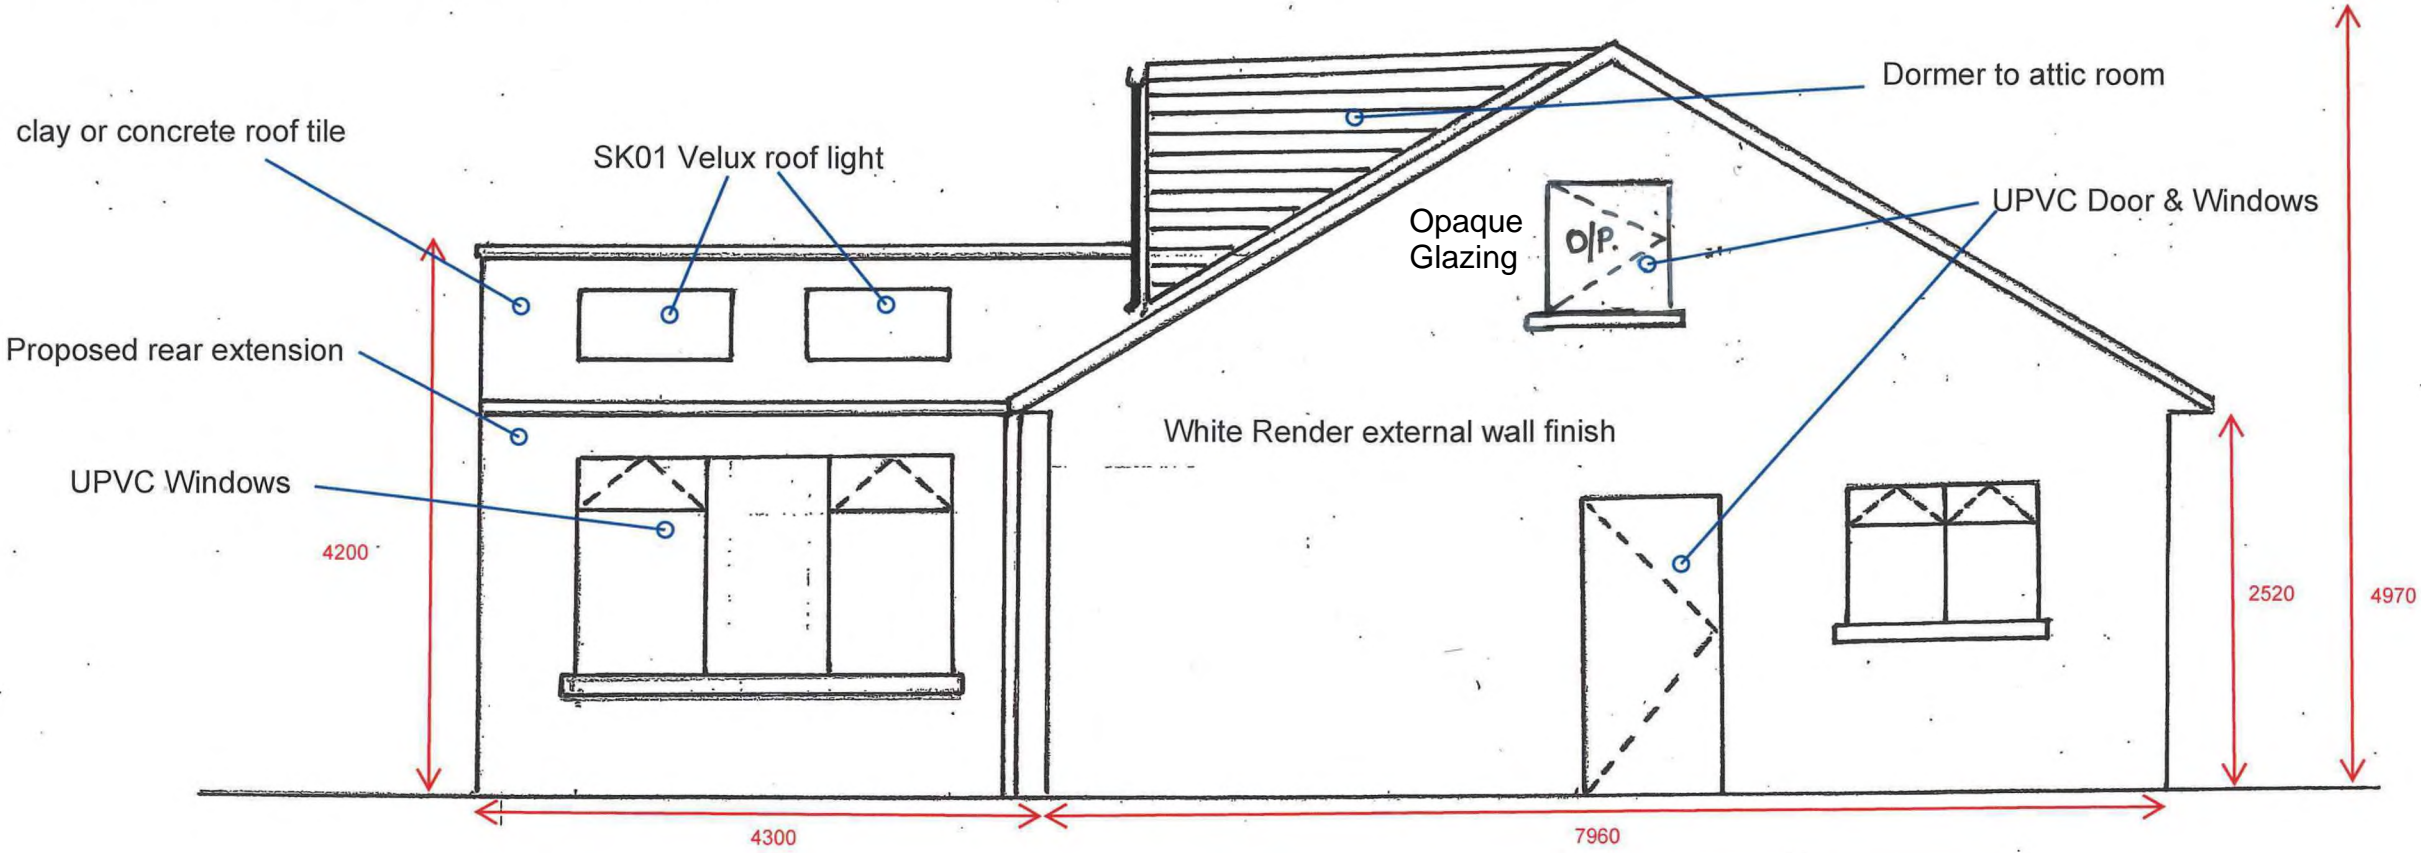

EXISTING SIDE ELEVATION (EAST ELEVATION)

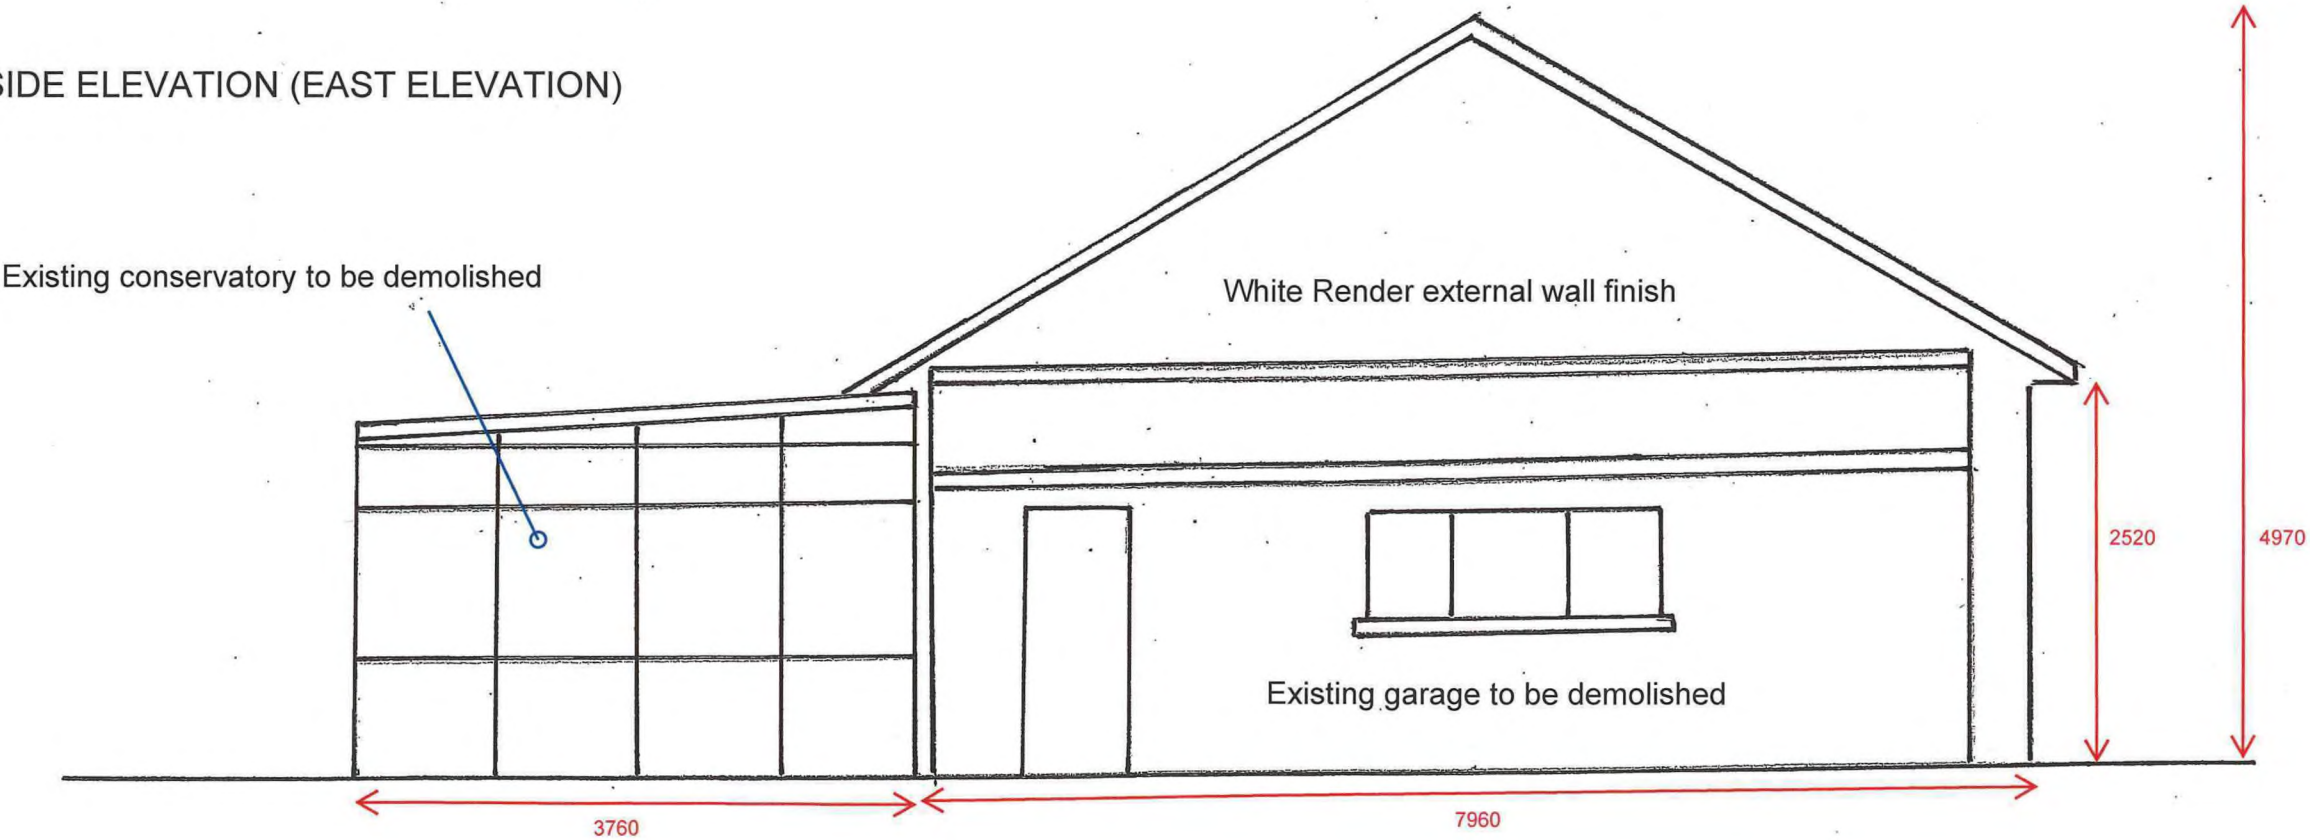

DRAWING No. DB05	DATE: May-22	DRAWING TITLE: Existing & Proposed East Elevation (Side)	SCALE: 1:50	PROJECT St Cleers, Drigg Road, Seascale
---------------------	-----------------	---	----------------	--