



PROPOSED SIDE ELEVATION (WEST ELEVATION)

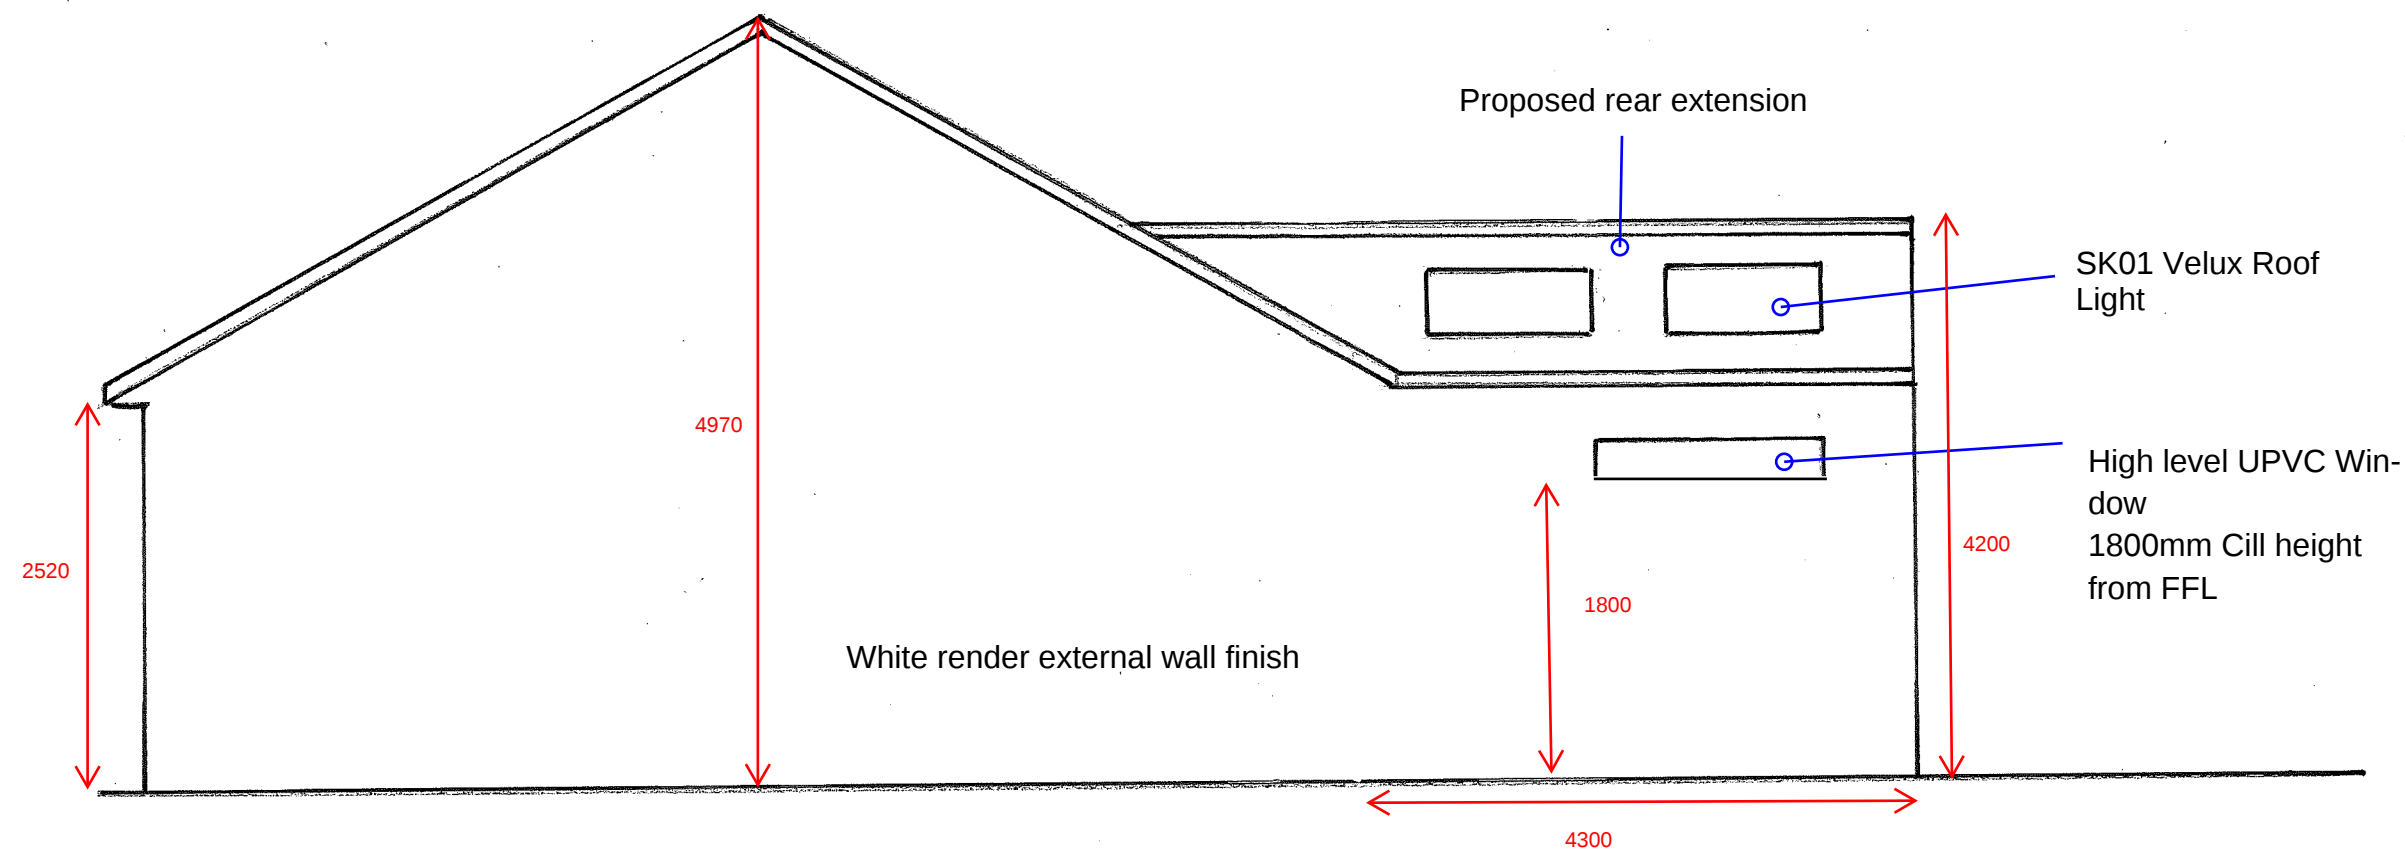

EXISTING SIDE ELEVATION (WEST ELEVATION)

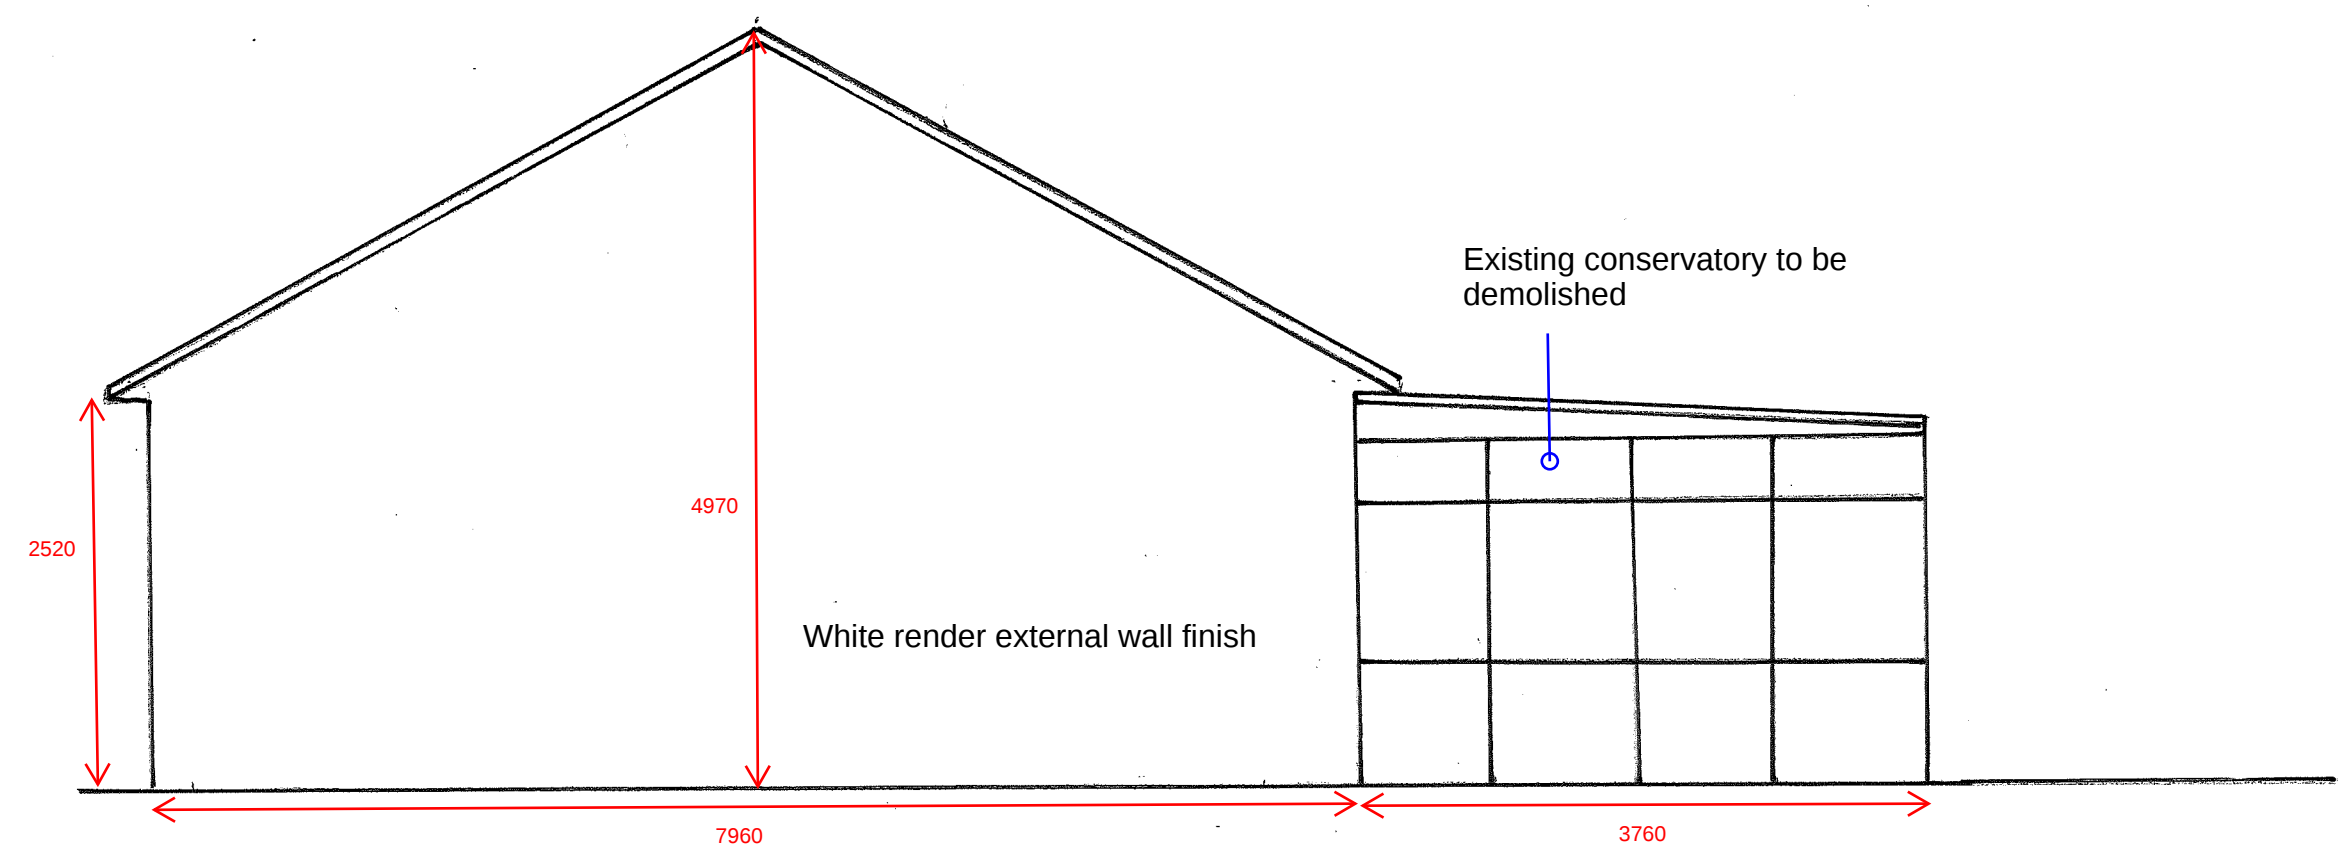

| DRAWING No. | DATE:  | DRAWING TITLE:                            | SCALE: | PROJECT                         |
|-------------|--------|-------------------------------------------|--------|---------------------------------|
| DB06        | May-22 | Existing & Proposed West Elevation (Side) | 1:50   | St Cleers, Drigg Road, Seascale |