


NOTE: ALL WINDOWS + DOORS
TO EXISTING BUNGALOW
TO BE REPLACED WITH
UPVC FINISHED: IRISH OAK.

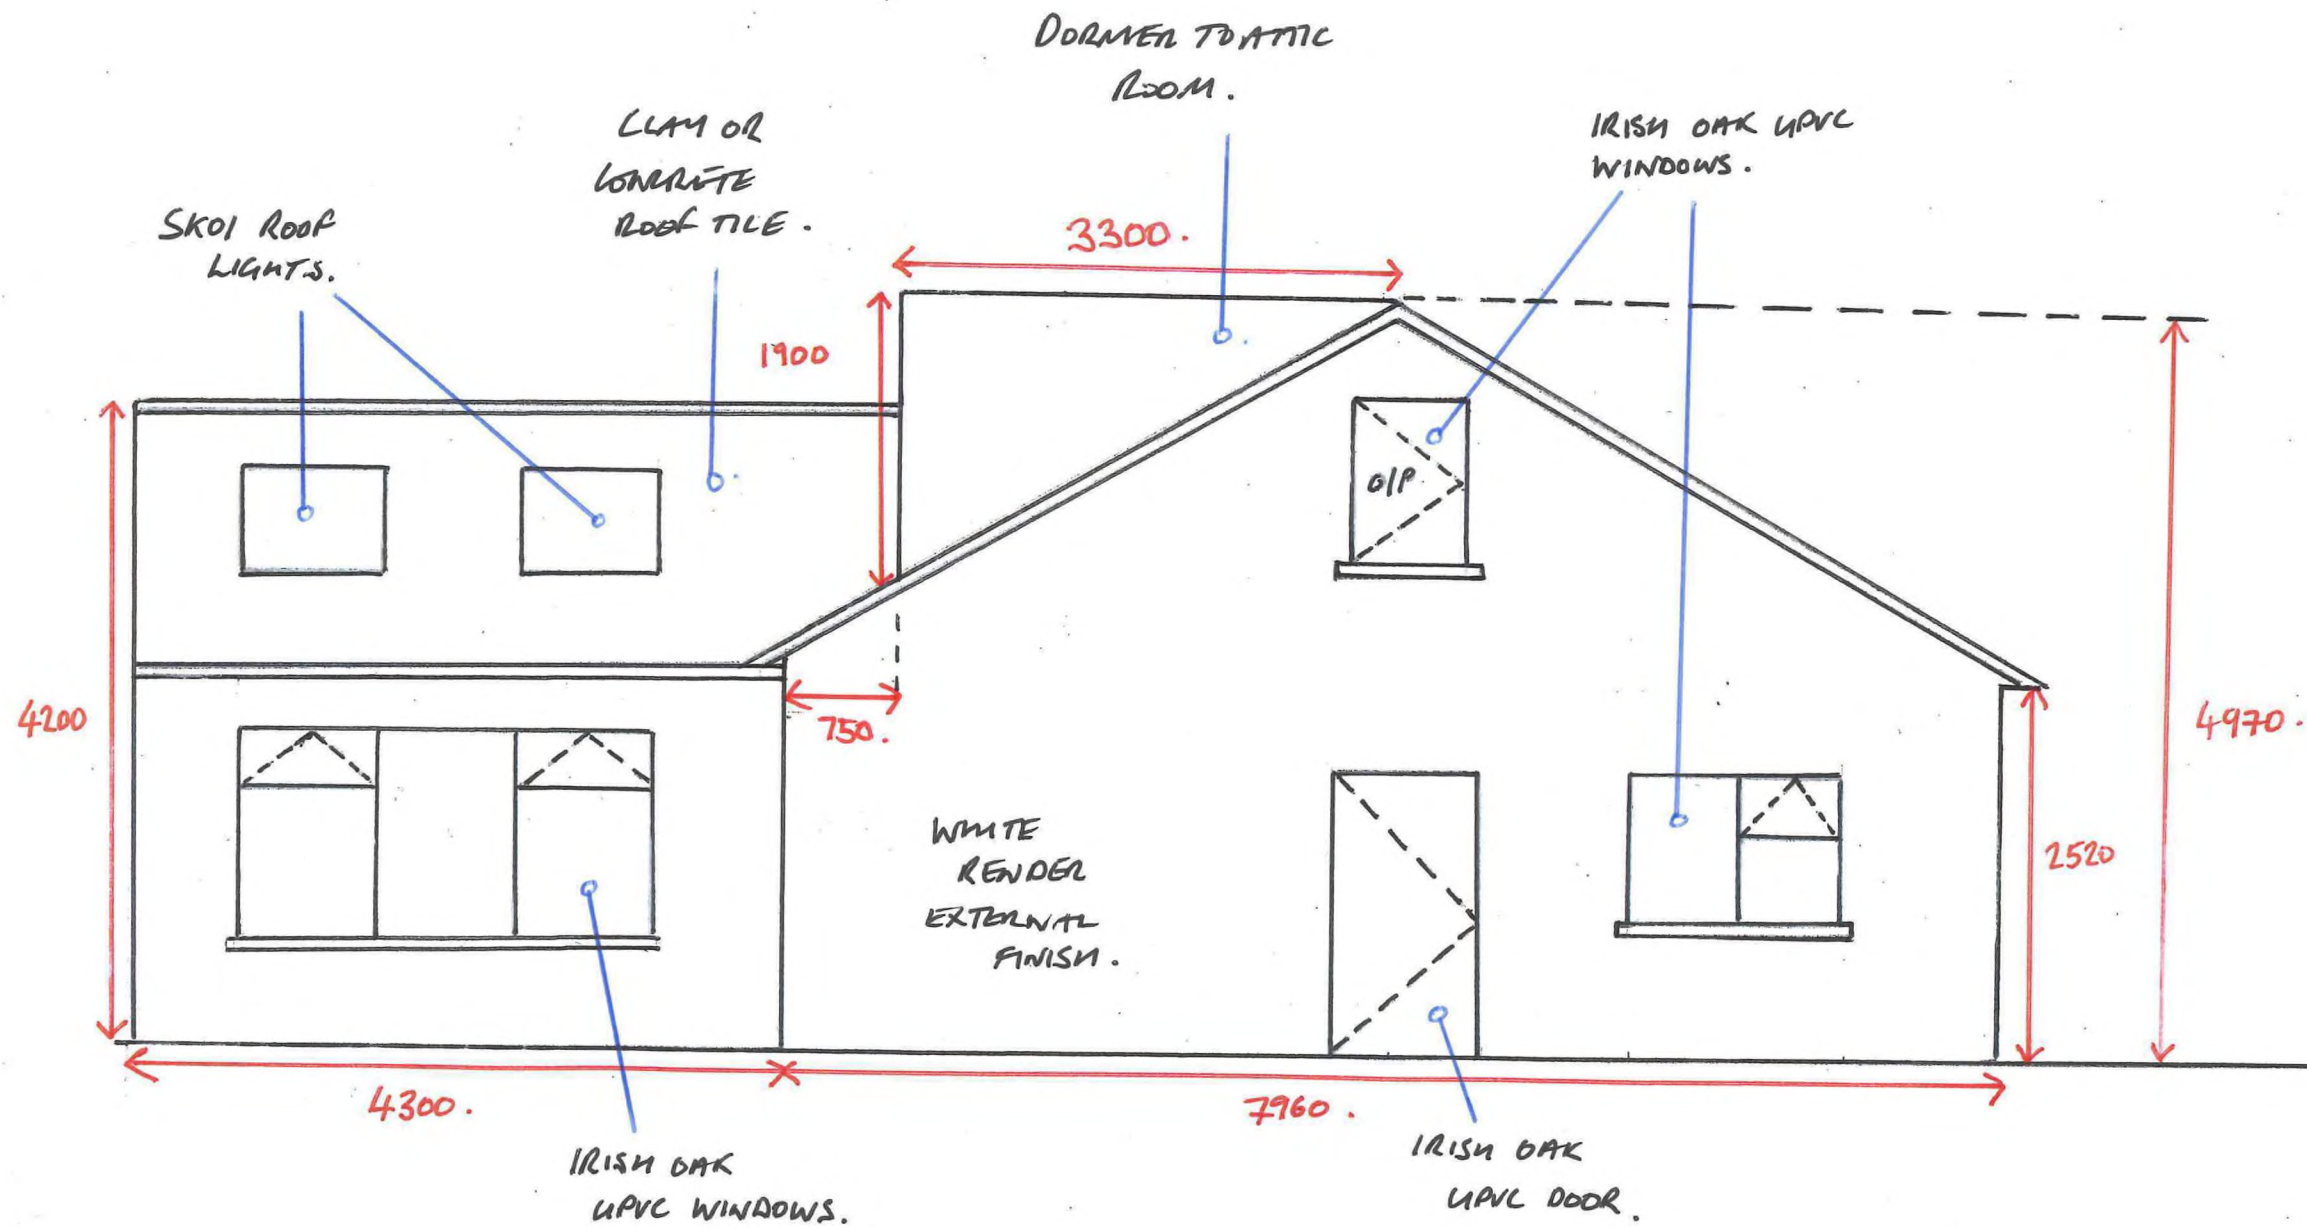

DRAWING No.	DATE:	DRAWING TITLE:	SCALE:	PROJECT
DB12	Jun-22	Proposed East Elevation (Side) including Dormer	1:50	St Cleers, Drigg Road, Seascale