

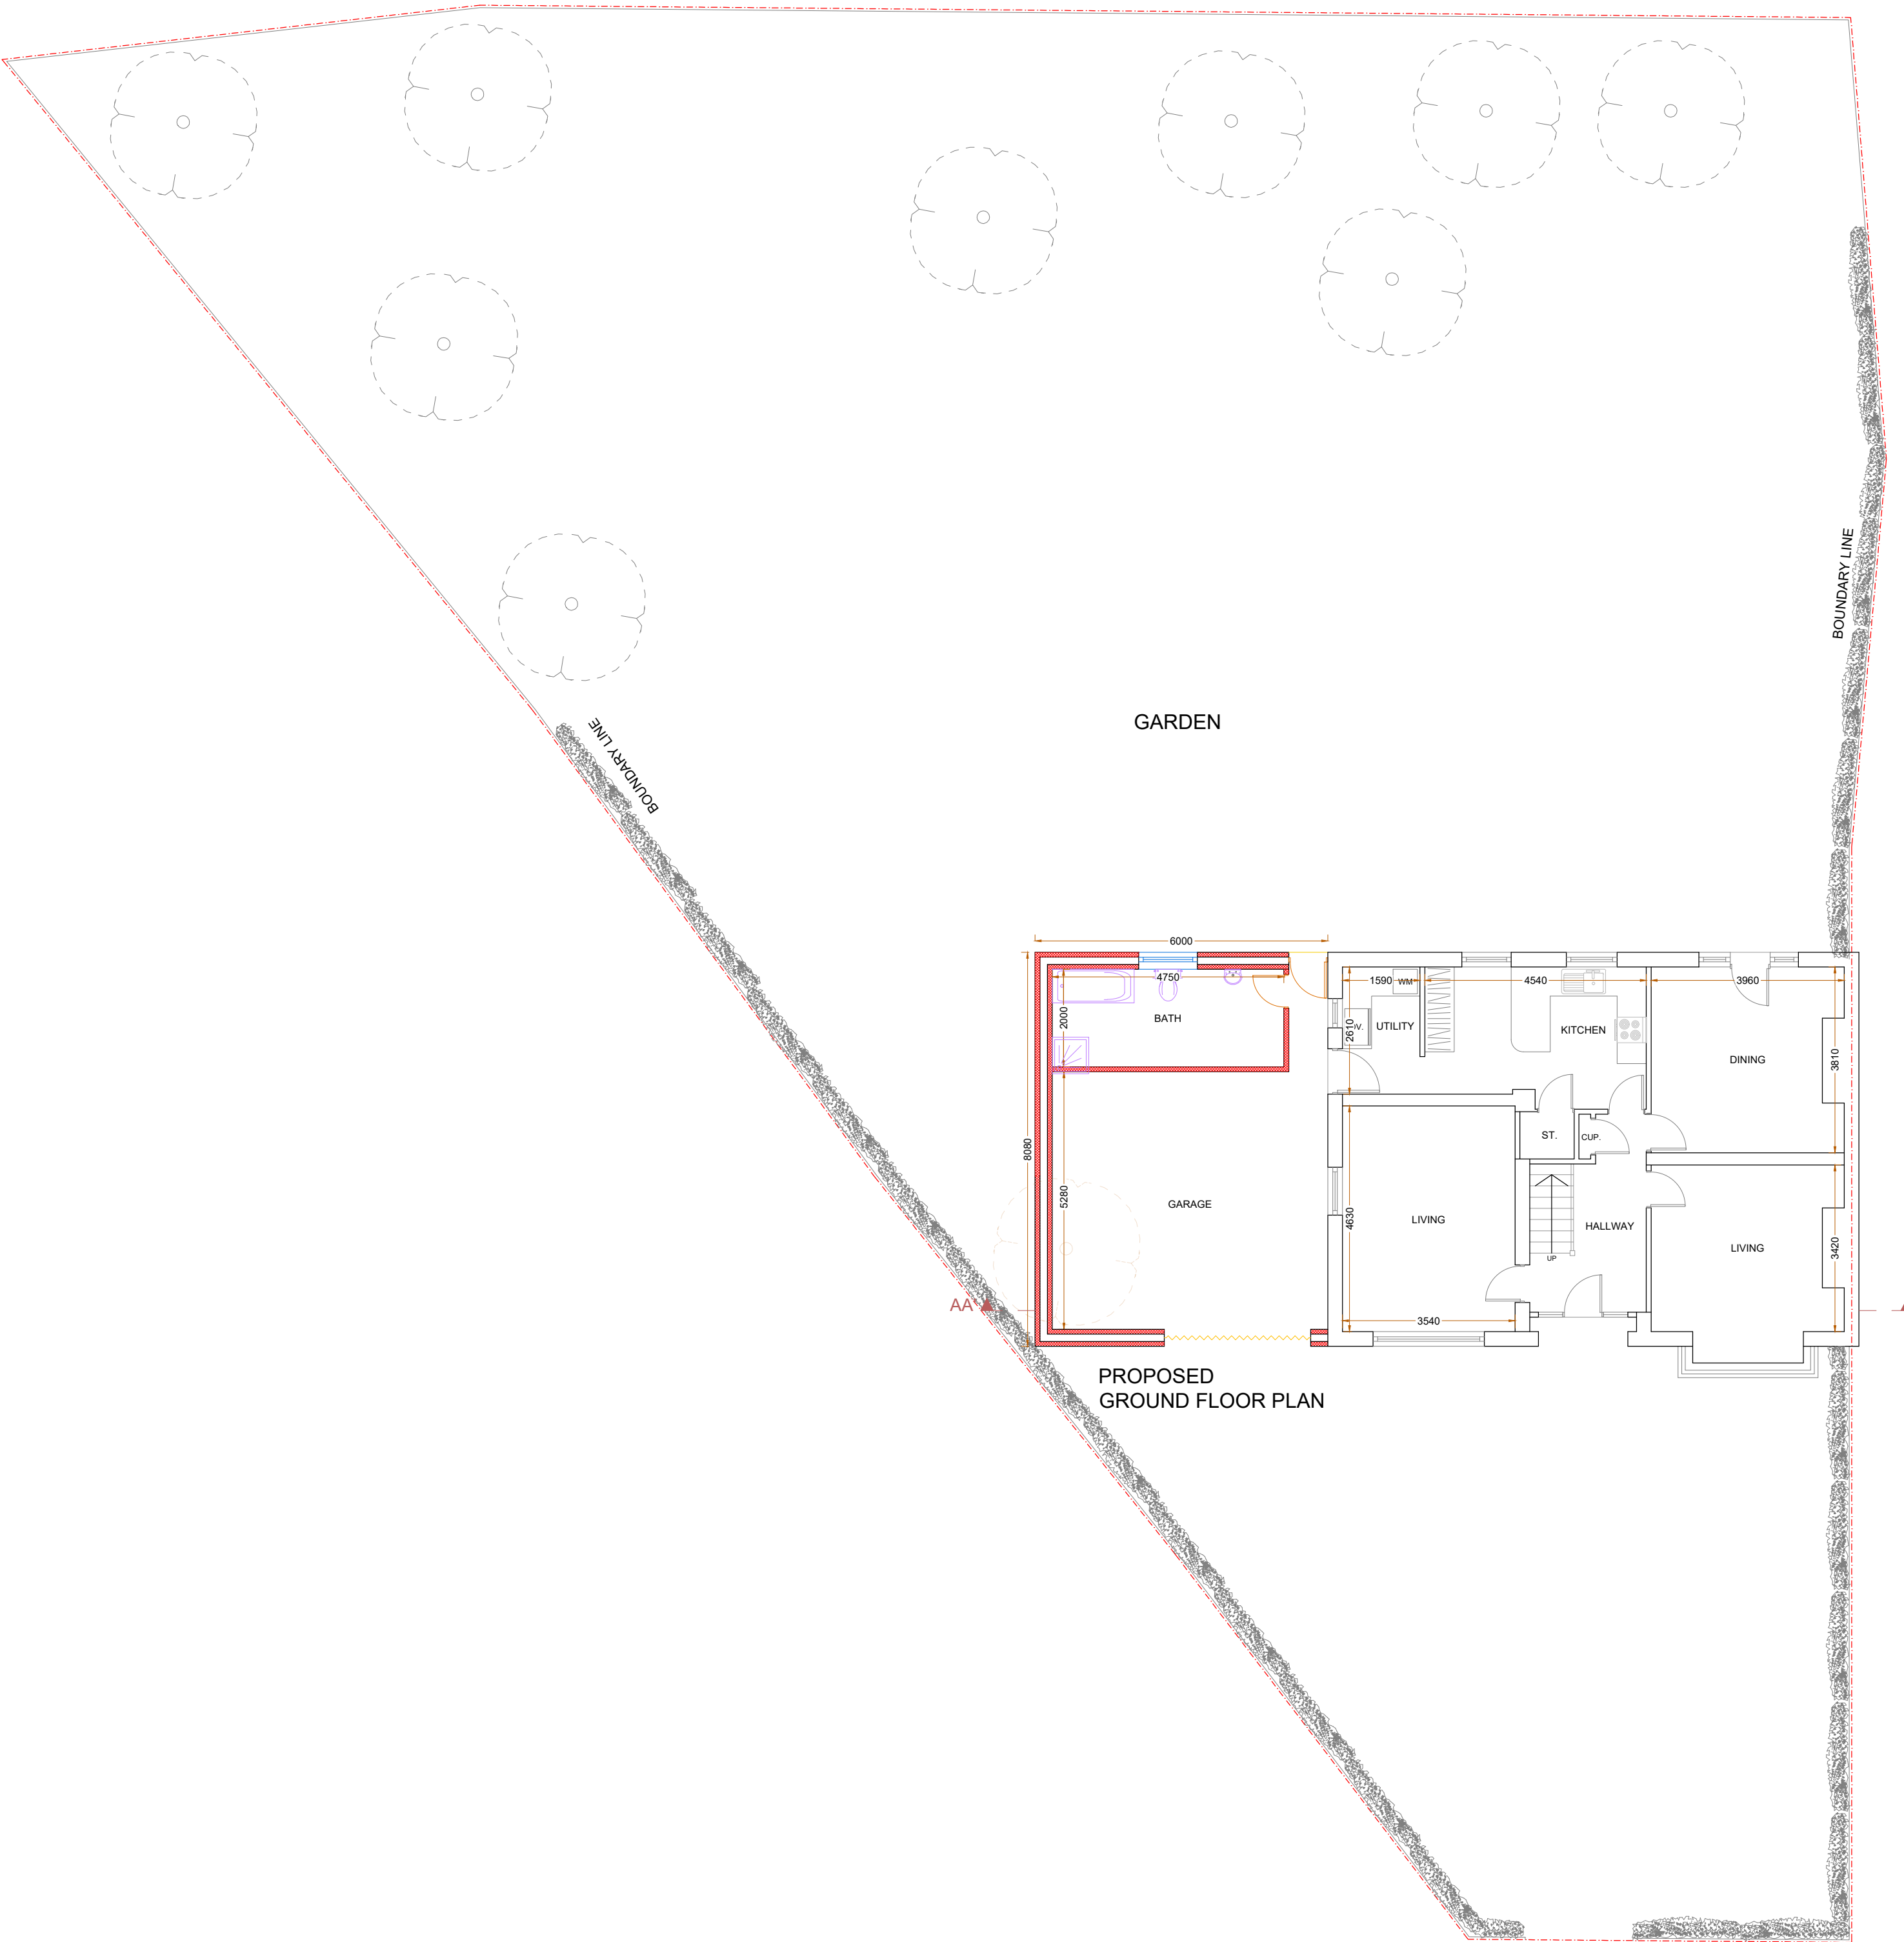
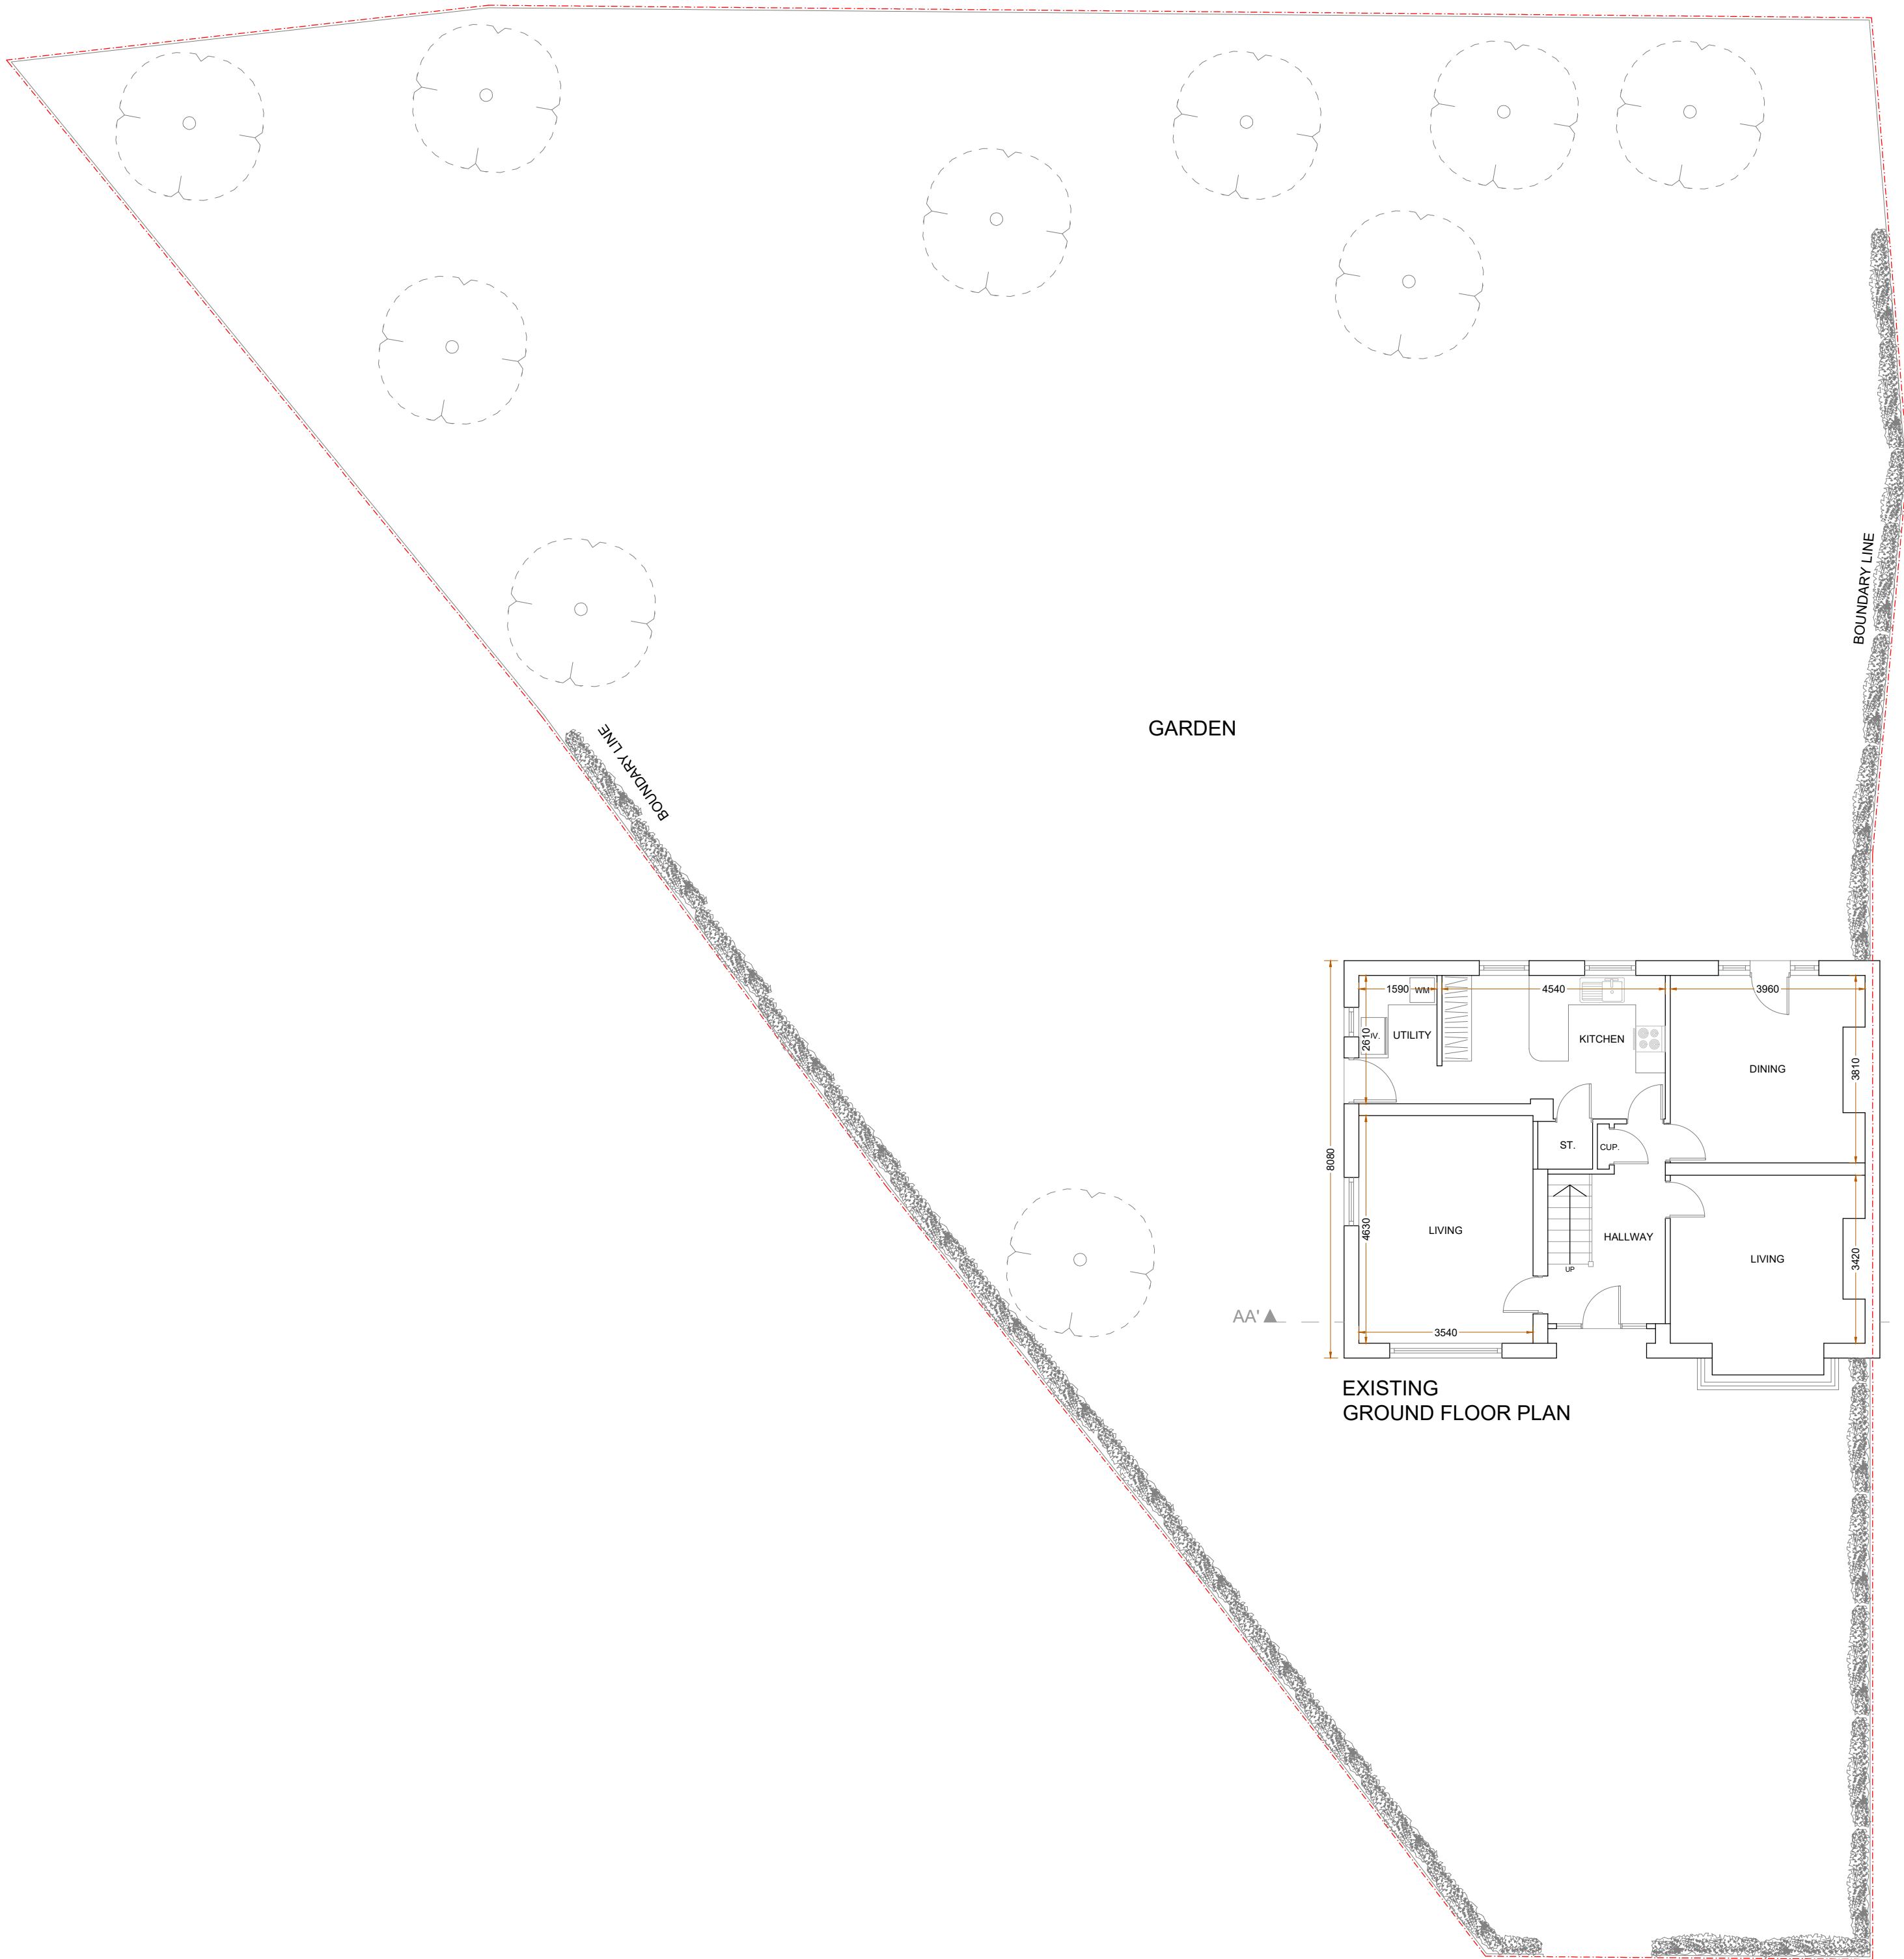


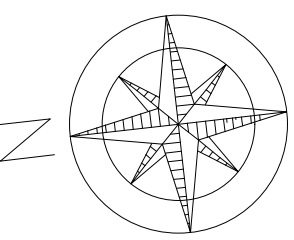

A	27.06.24	DA ISSUE AMENDMENT	GK BY

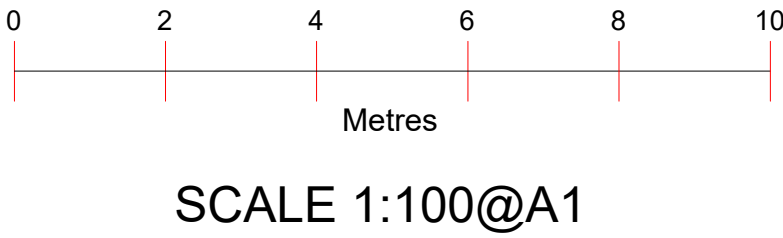

Project :
Proposed Side Extension




Date : 27/06/24

Sheet Title :
Existing & Proposed Floor Plans


Sheet no : 01

Address :
1 EGREMONT ROAD
HENSINGHAM WHITEHAVEN
CA28 8NL

Applicant : Deborah

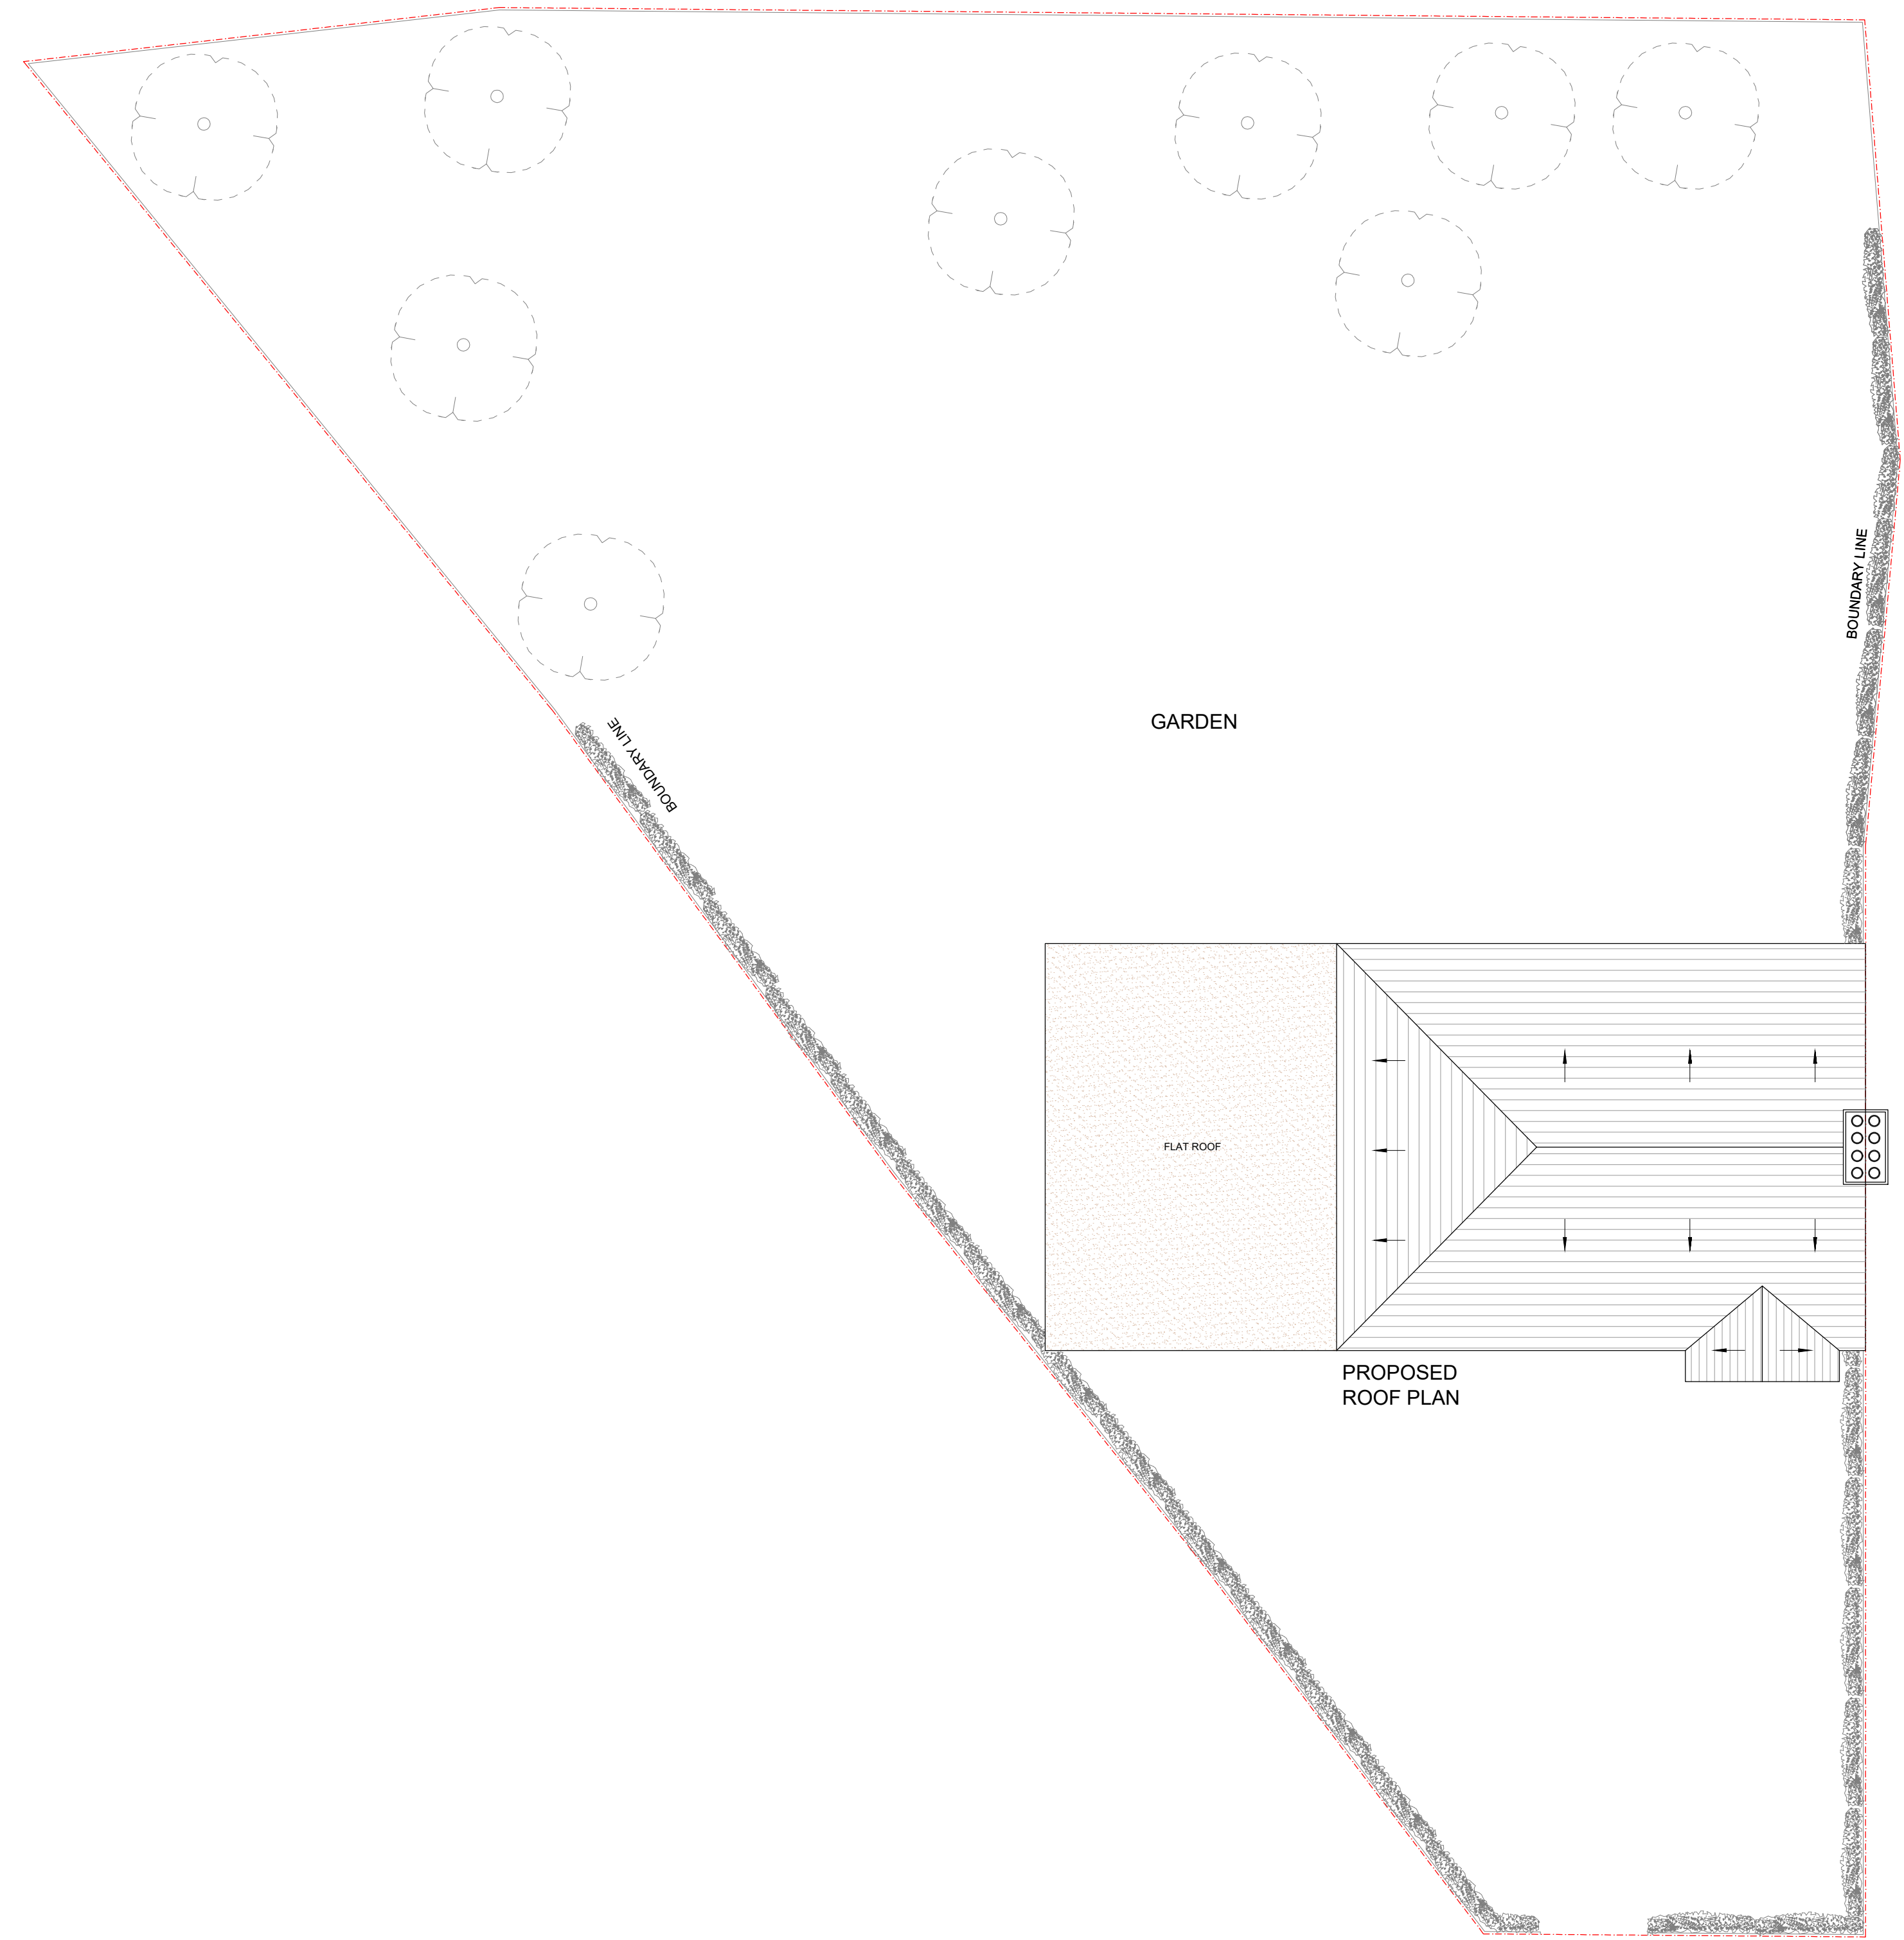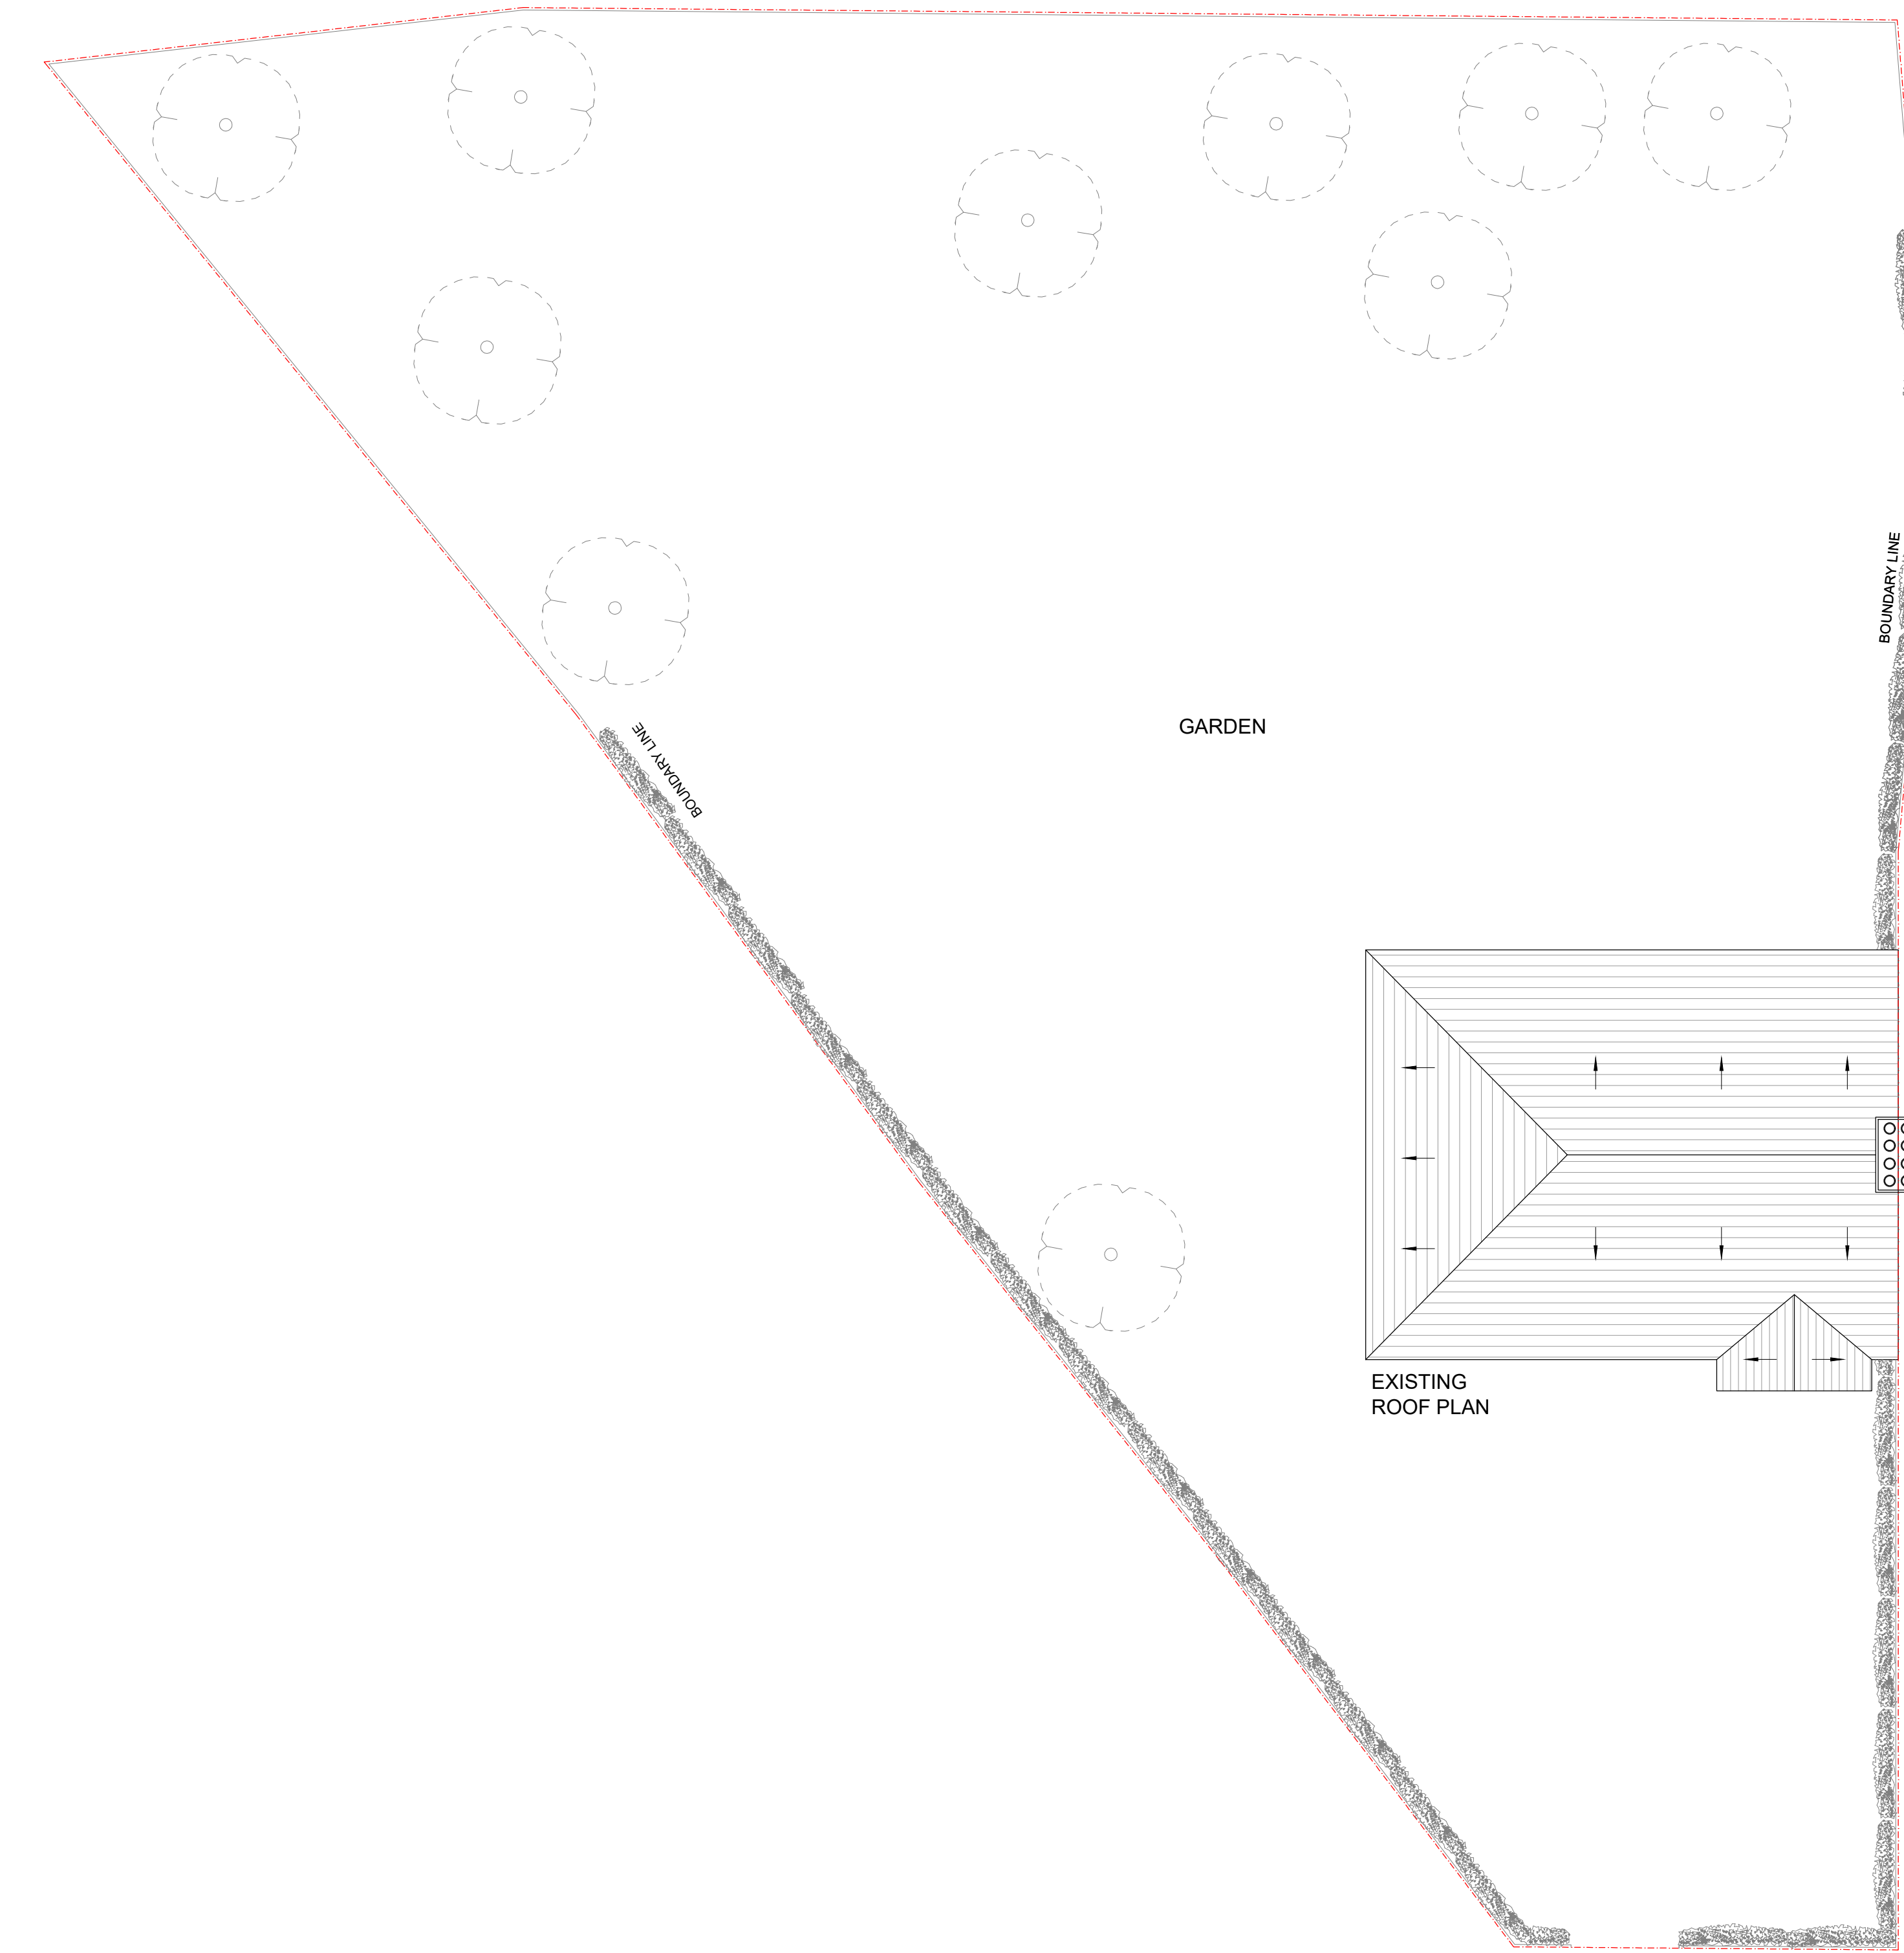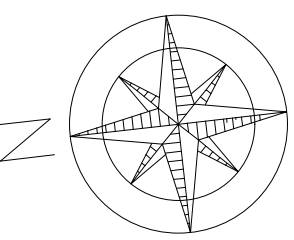

A	27.06.24	DA ISSUE AMENDMENT	GK BY

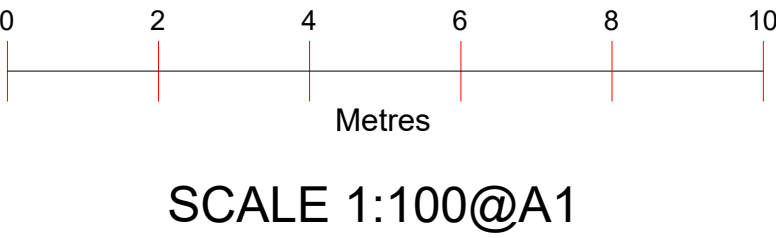

Project :
Proposed Side Extension

Date : 27/06/24



Sheet Title :
Roof Plans

Sheet no : 02

Address :
1 EGREMONT ROAD
HENSINGHAM WHITEHAVEN
CA28 8NL


Applicant : Deborah

LEGENDS:

  EXISTING WALL		PROPOSED WALL	
EXISTING RENDER		PROPOSED RENDER	
EXISTING ROOF TILES		PROPOSED ROOF TILES	
EXISTING BRICKS		PROPOSED BRICKS	
EXISTING DOOR & WINDOWS		PROPOSED DOOR & WINDOWS	
DEMOLISHED			




EXISTING
FRONT ELEVATION

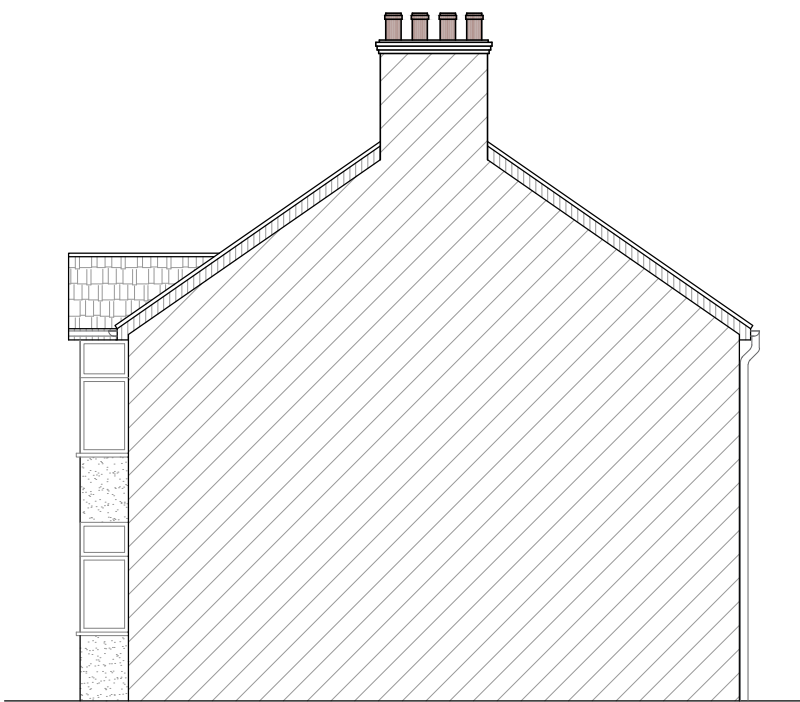

EXISTING
SIDE ELEVATION-1



PROPOSED
FRONT ELEVATION

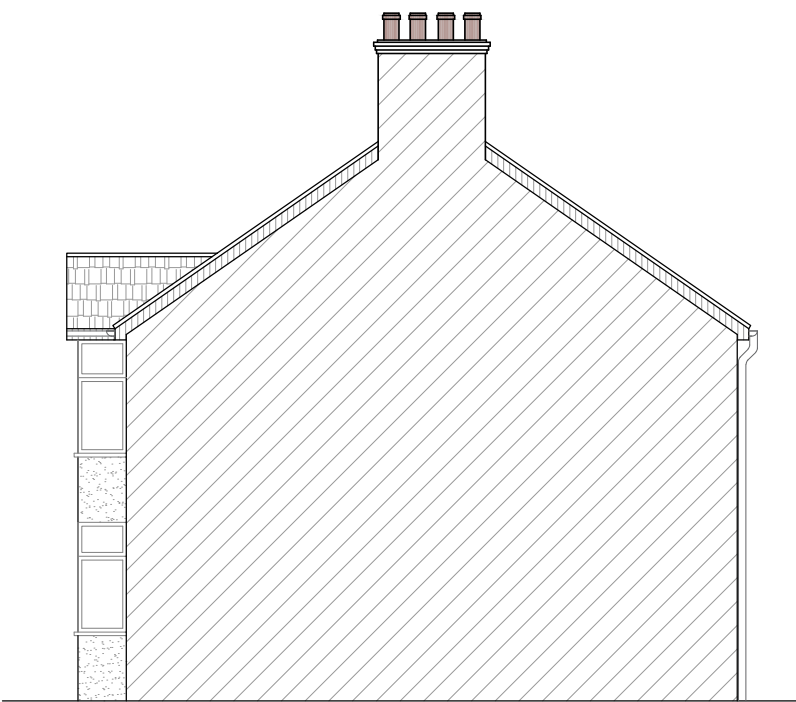


SIDE ELEVATION-1
(NO PROPOSED CHANGE)




EXISTING
REAR ELEVATION




EXISTING
SIDE ELEVATION-2

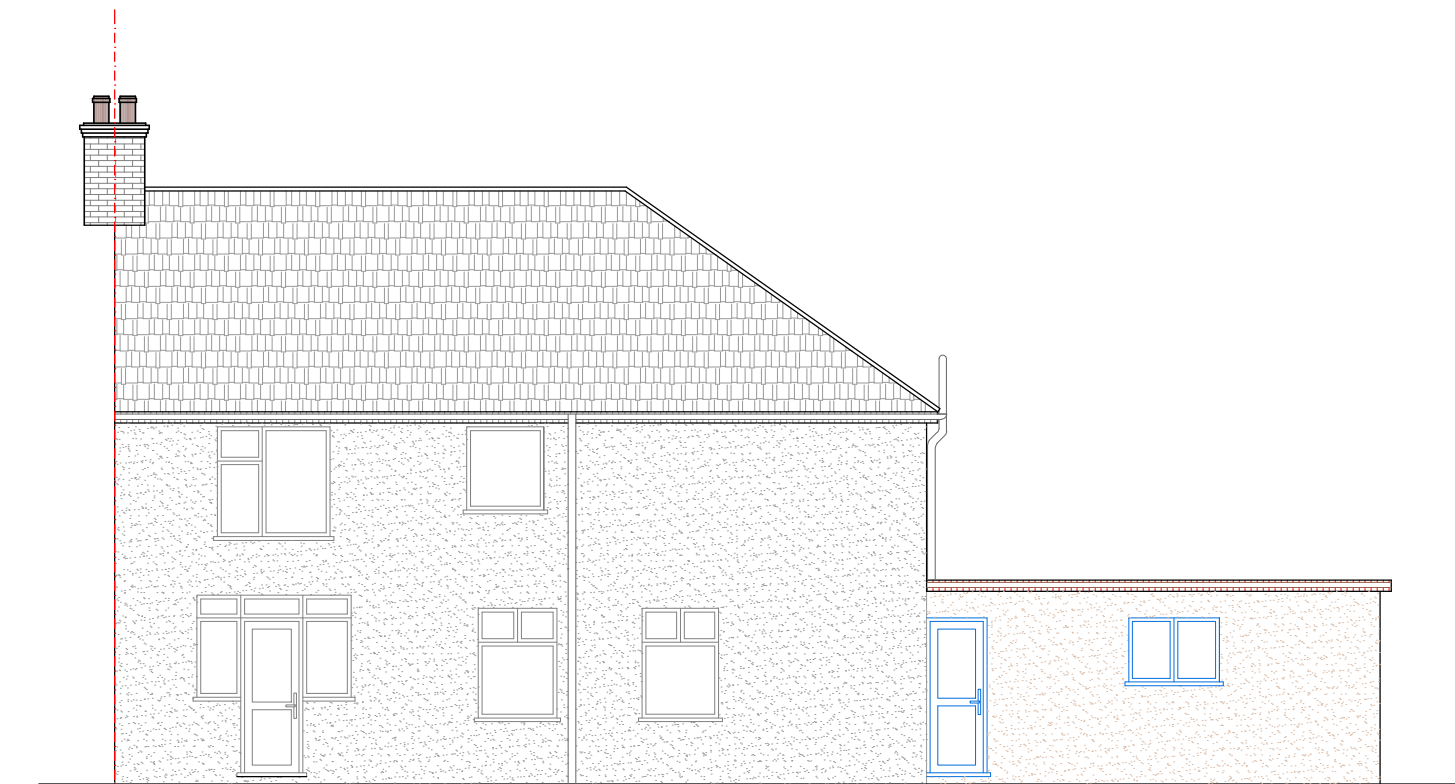


PROPOSED
REAR ELEVATION

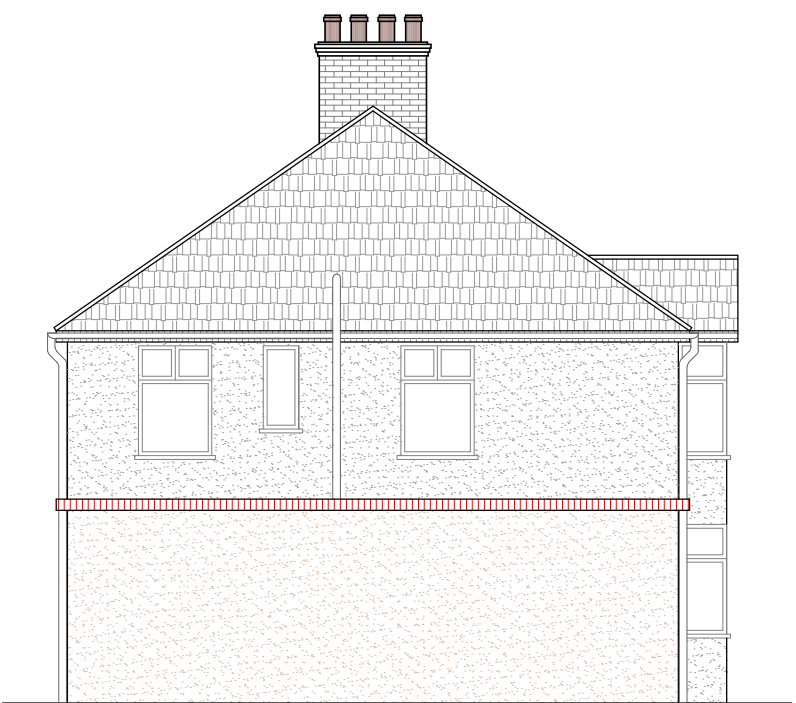

PROPOSED
SIDE ELEVATION-2

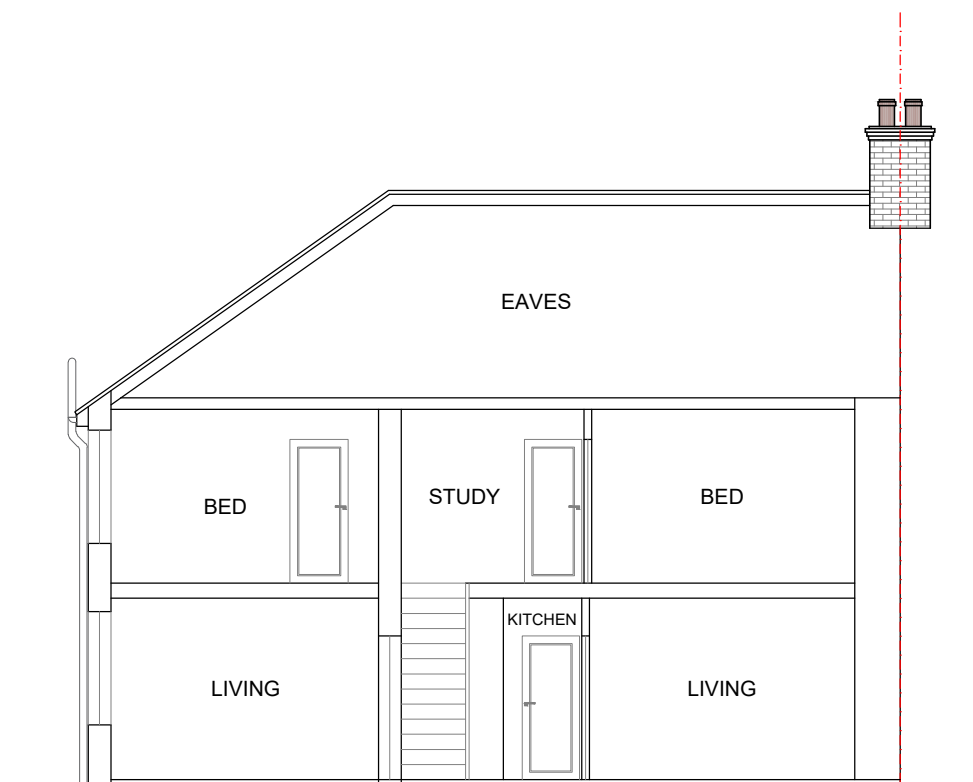


EXISTING
SECTION

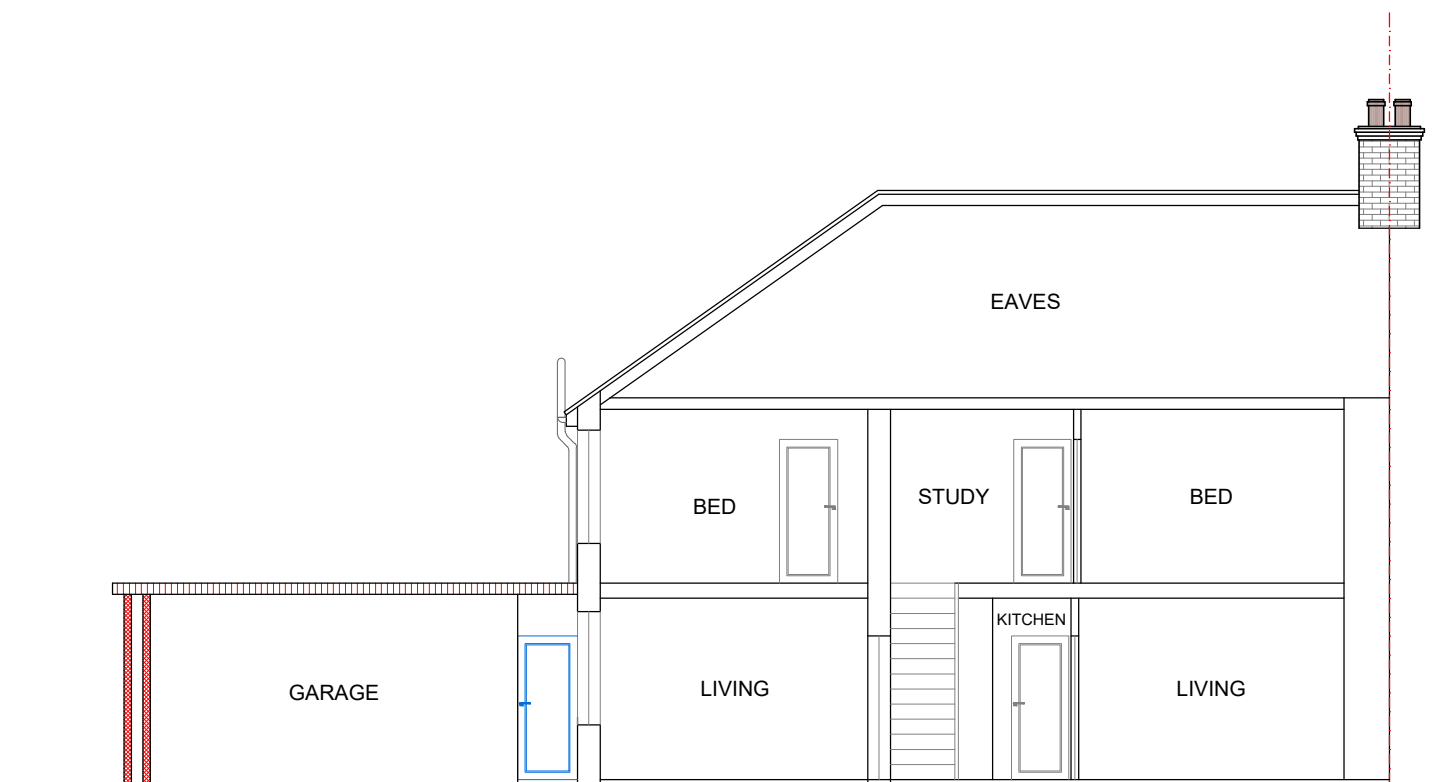

PROPOSED
SECTION

A	27.06.24	DA ISSUE AMENDMENT	GK BY

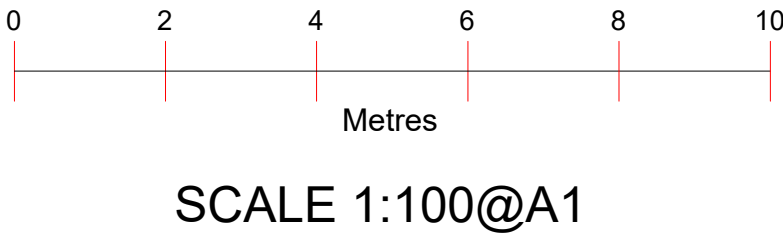

Project :
Proposed Side Extension




Date : 27/06/24

Sheet Title :
Existing & Proposed Elevations With Sections

Sheet no : 03

Address :
1 EGREMONT ROAD
HENSINGHAM WHITEHAVEN
CA28 8NL

Applicant : Deborah

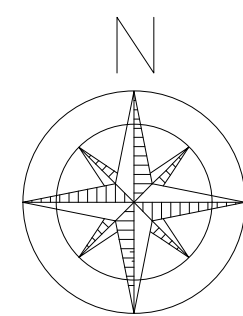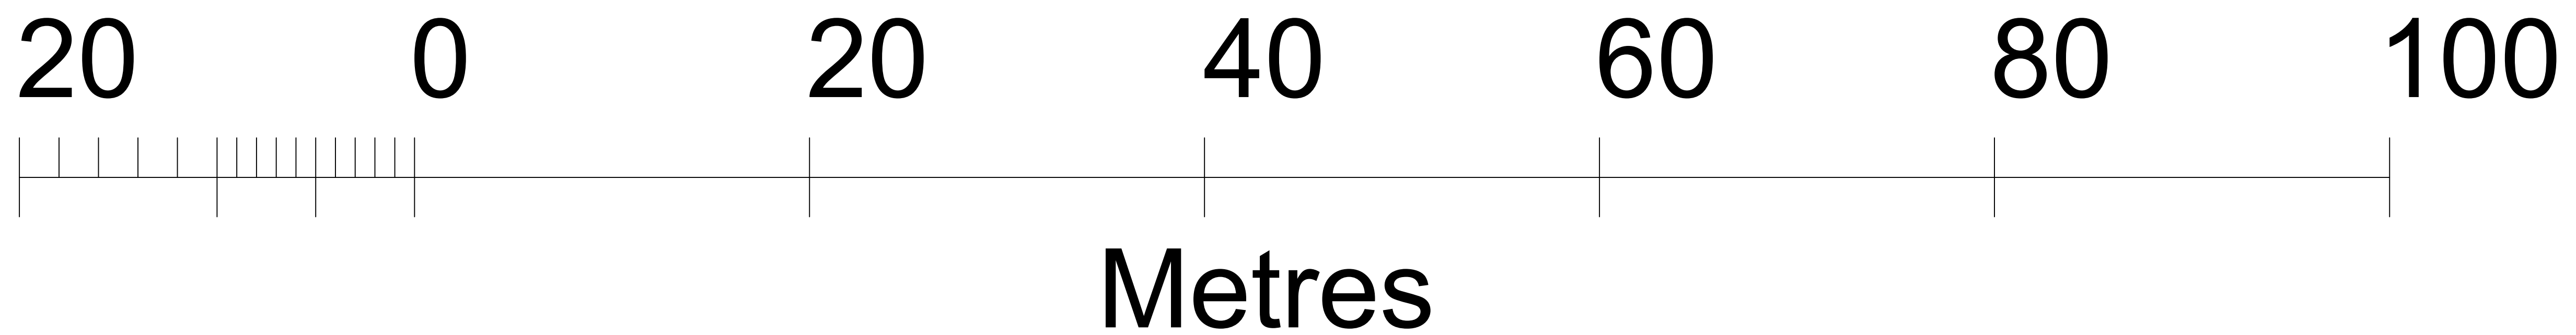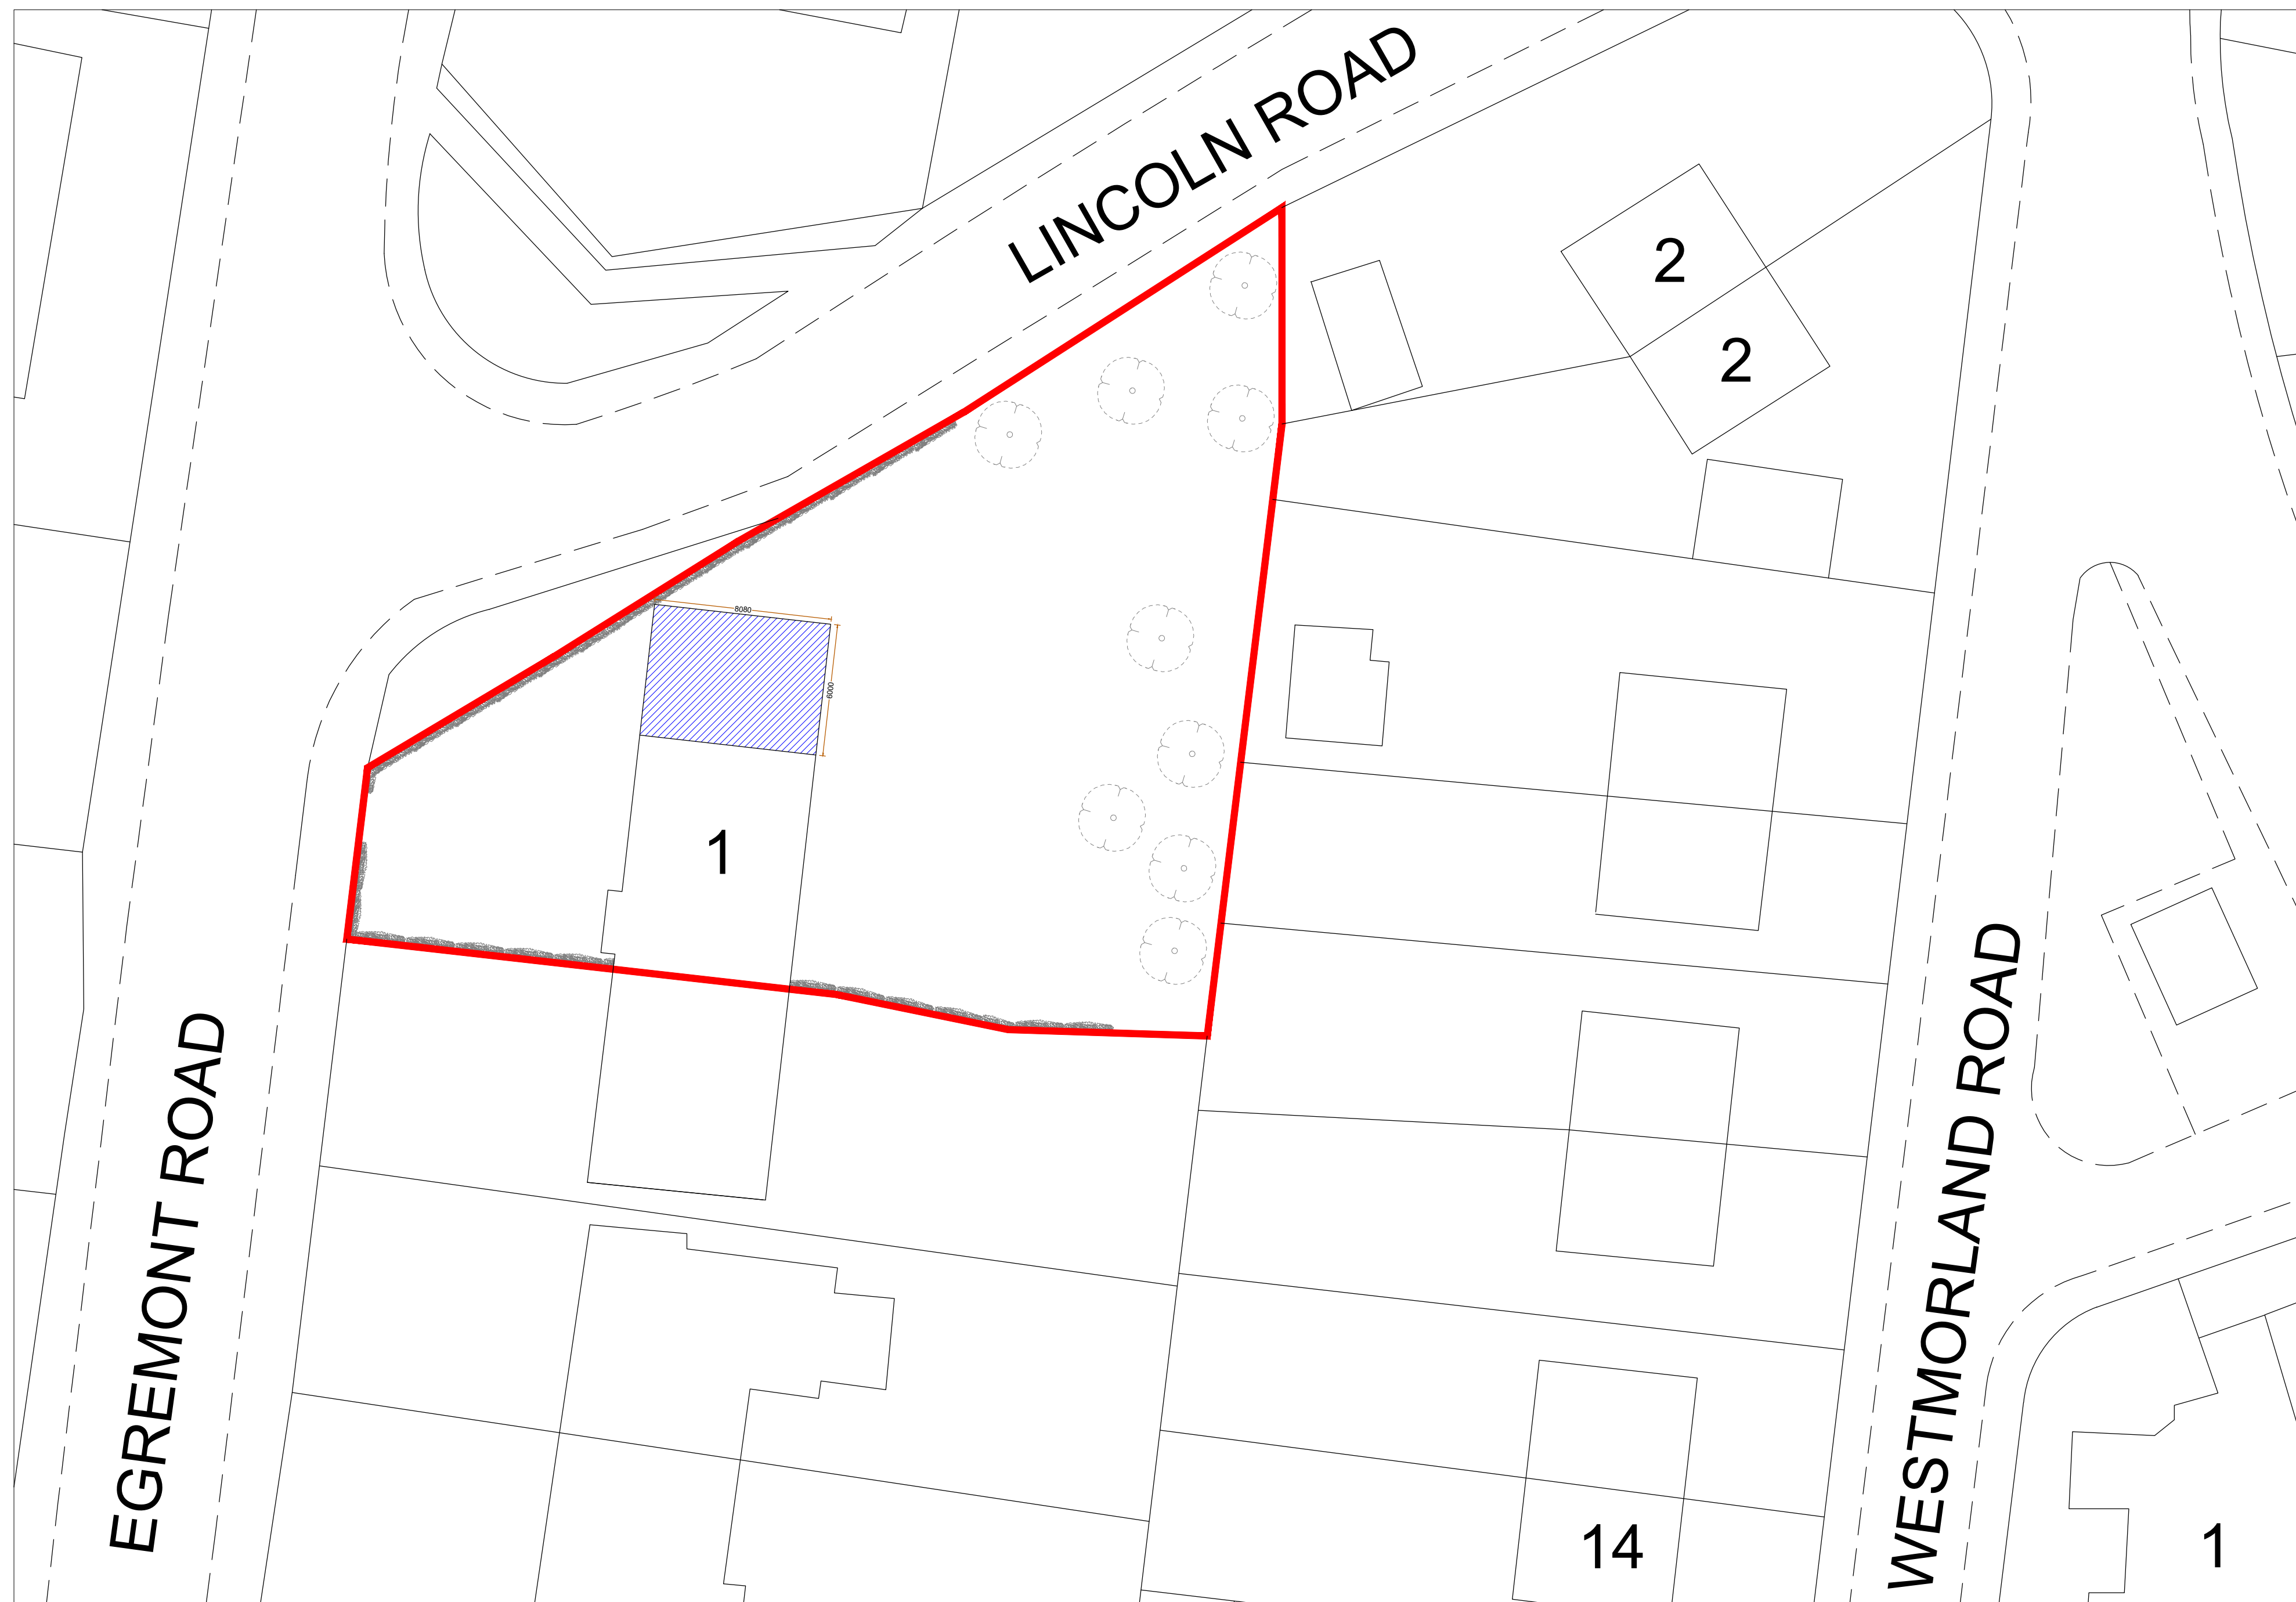

SCALE 1:200@A1

Project :
Proposed Side Extension


Date : 27/06/24

Sheet Title :
Proposed Site Block Plan

Sheet no : 04

Address :
1 EGREMONT ROAD
HENSINGHAM WHITEHAVEN
CA28 8NL

Applicant : Deborah

 

ADDRESS:

1 EGREMONT ROAD
HENSINGHAM WHITEHAVEN
CA28 8NL

SCALE:

1:1250@A4

