


NOTES  
THIS DRAWING IS FOR PLANNING USE ONLY,  
STRUCTURE AND BUILDING CONTROL  
APPROVAL IS REQUIRED BEFORE  
COMMENCEMENT OF ANY BUILDING  
WORKS.DO NOT REPRODUCE THIS  
DRAWING WITHOUT PERMISSION, THIS  
DRAWING IS SUBJECT TO COPYRIGHT .

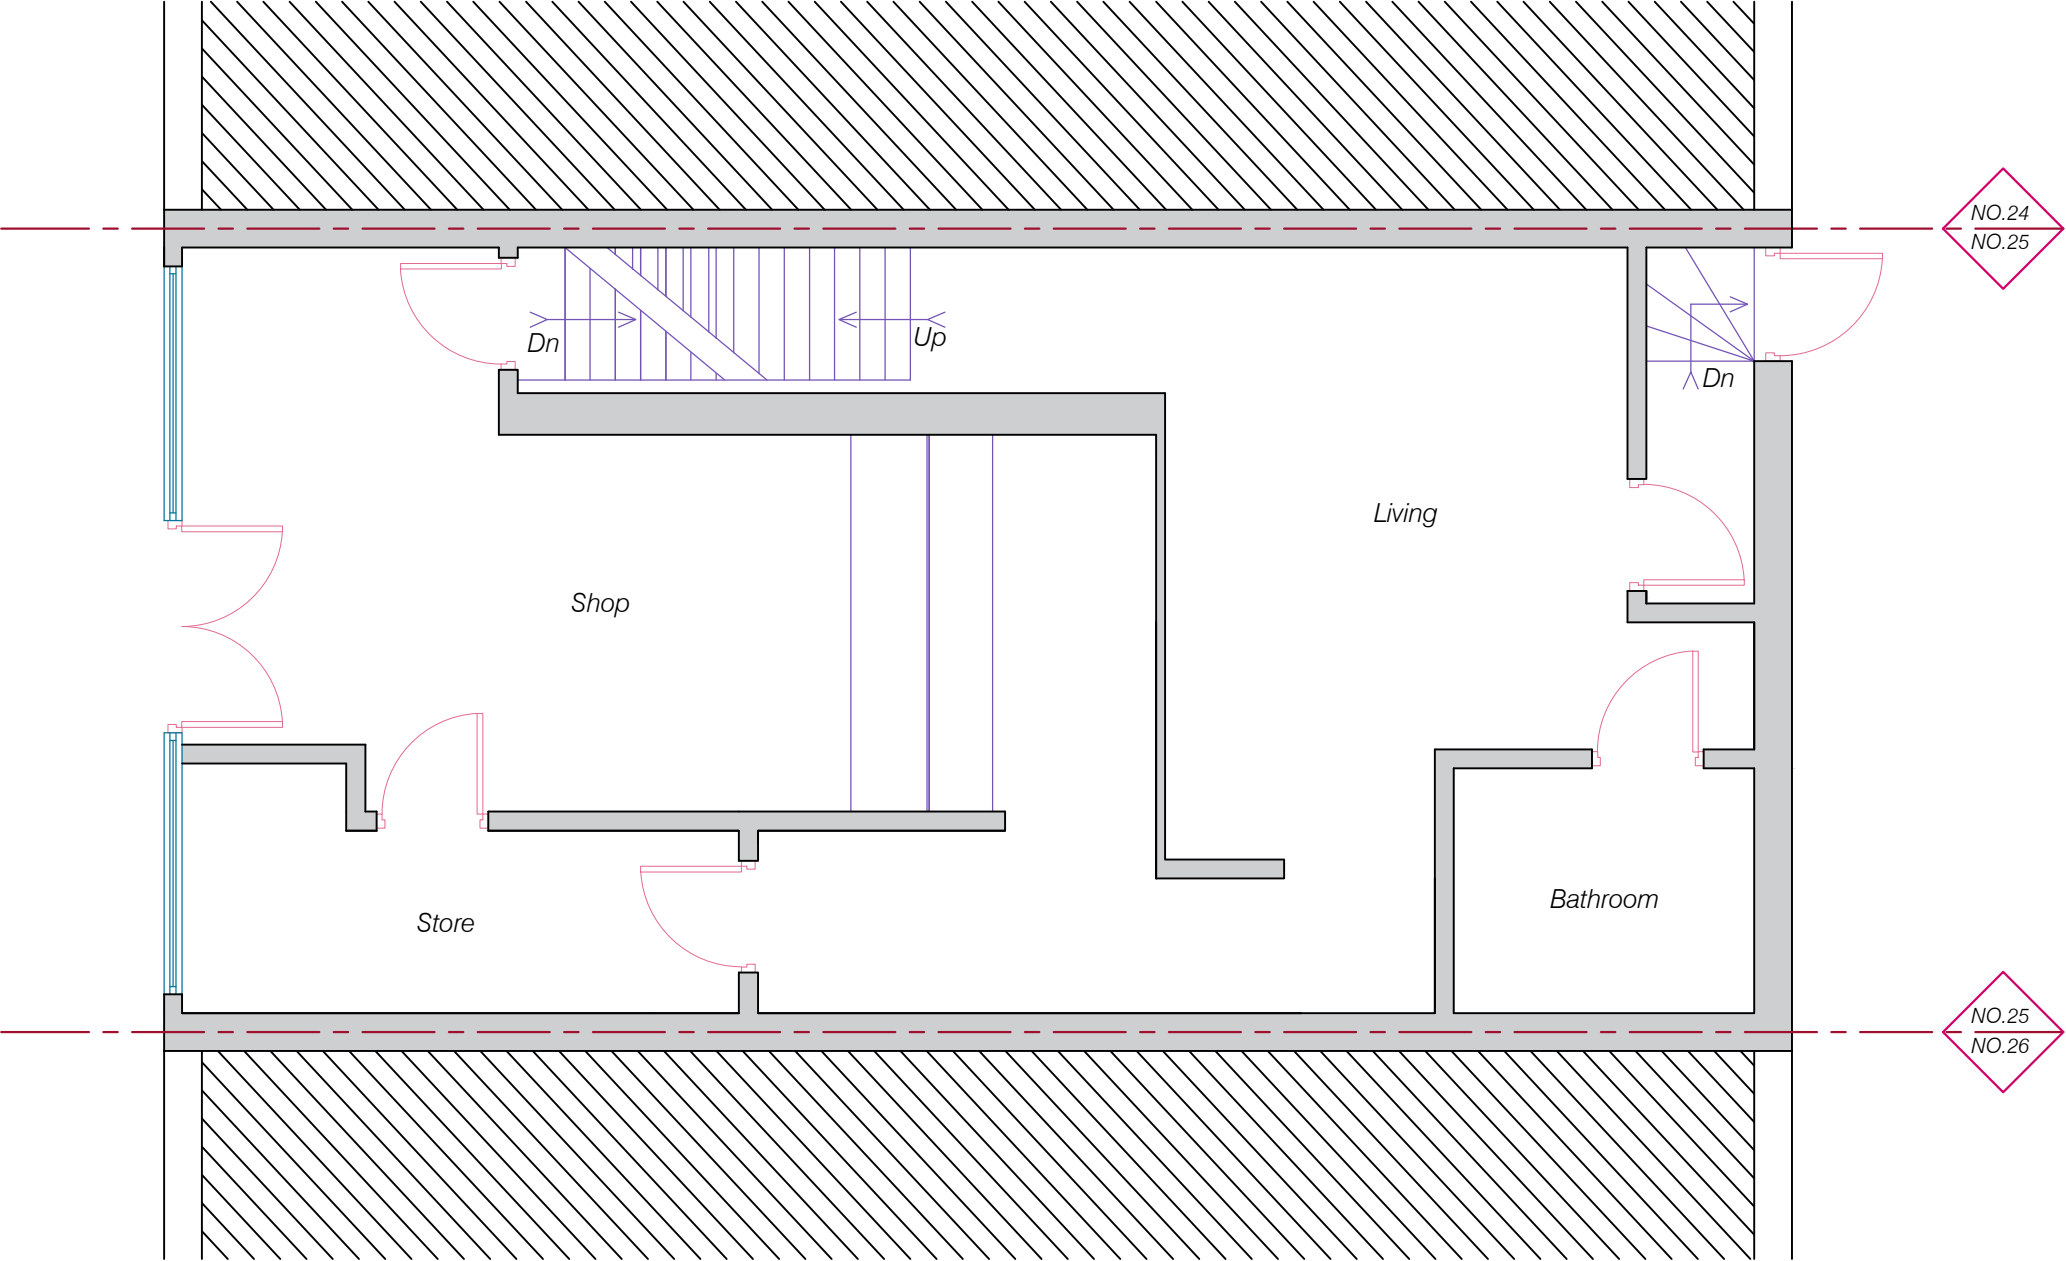


EXISTING GROUND FLOOR PLAN



Issue	Notes	Drawn	Date																
<div>Express Plans</div> <div>Suite 12, 29 Belmont Road, Uxbrdge, UB8 1QS Tel: 07375 455206   Email: info@expressplans.co.uk</div> <div>Client</div> <div>Mr. THE HILL FREEDOM TRUST 25 KING STREET, CA28 7JN</div> <div>Drawing Title</div> <div>EXISTING GROUND FLOOR PLAN</div> <tr><td>Scale</td><td>Date</td><td>Checked</td><td>Drawn By</td></tr> <tr><td>1:50</td><td>23/10/21</td><td>AZ</td><td>AZ</td></tr> <tr><td colspan="3">Drawing Number</td><td>Revision</td></tr> <tr><td colspan="3">D01</td><td></td></tr>				Scale	Date	Checked	Drawn By	1:50	23/10/21	AZ	AZ	Drawing Number			Revision	D01			
Scale	Date	Checked	Drawn By																
1:50	23/10/21	AZ	AZ																
Drawing Number			Revision																
D01																			

NOTES  
THIS DRAWING IS FOR PLANNING USE ONLY,  
STRUCTURE AND BUILDING CONTROL  
APPROVAL IS REQUIRED BEFORE  
COMMENCEMENT OF ANY BUILDING  
WORKS.DO NOT REPRODUCE THIS  
DRAWING WITHOUT PERMISSION, THIS  
DRAWING IS SUBJECT TO COPYRIGHT .

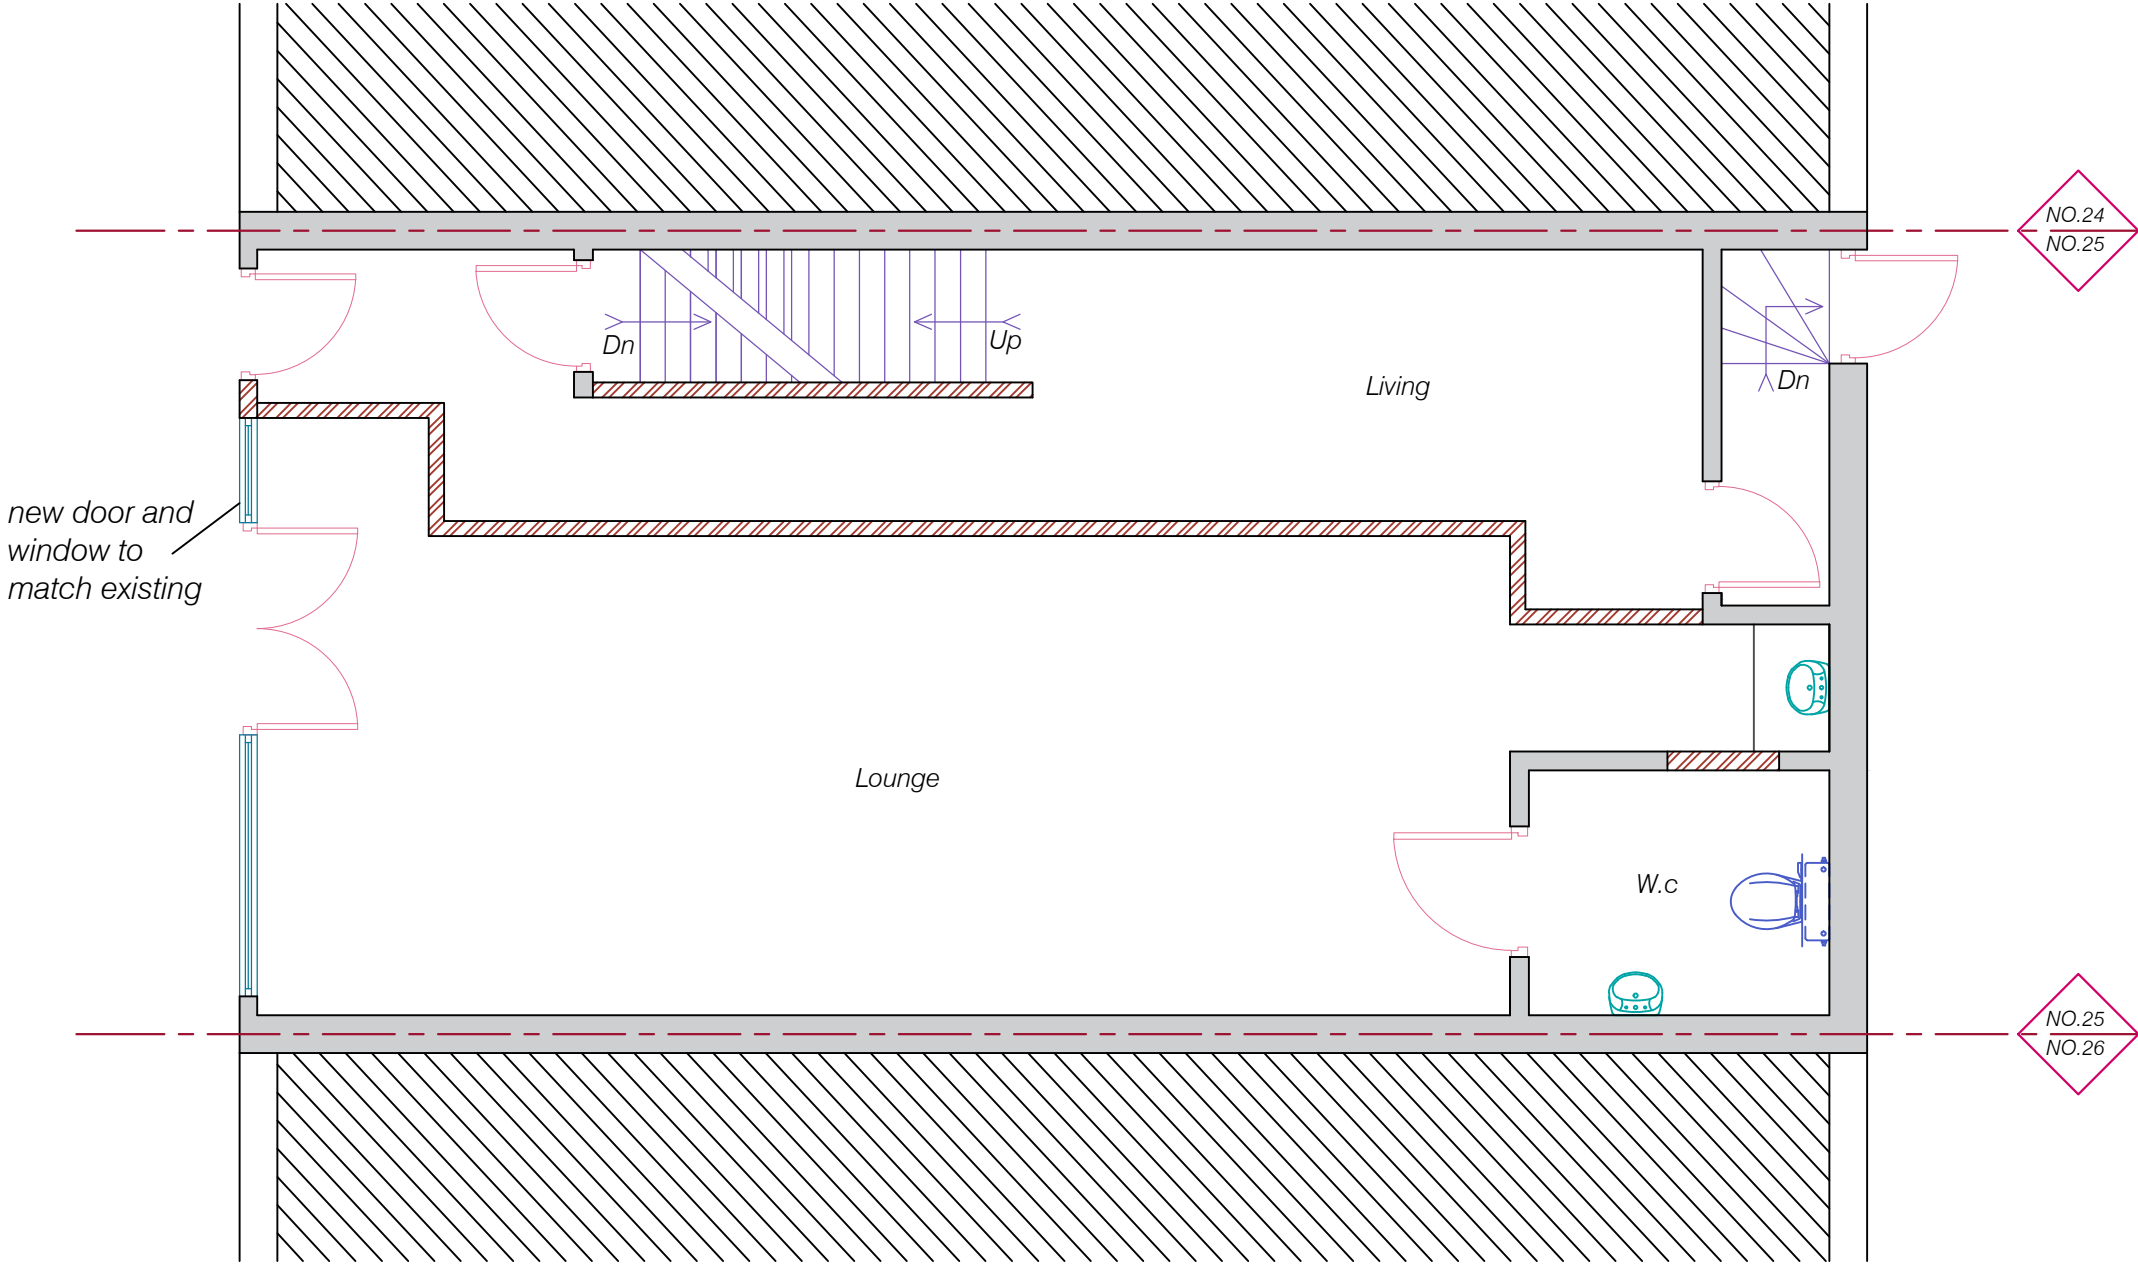


PROPOSED GROUND FLOOR PLAN



Issue	Notes	Drawn	Date
<div>Express Plans</div> <div>Suite 12, 29 Belmont Road, Uxbrdge, UB8 1QS Tel: 07375 455206 Email: info@expressplans.co.uk</div> <div>Client</div> <div>Mr. THE HILL FREEDOM TRUST 25 KING STREET, CA28 7JN</div> <div>Drawing Title</div> <div>PROPOSED GROUND FLOOR PLAN</div> <div><div>Scale1:50</div><div>Date23/10/21</div><div>CheckedAZ</div><div>Drawn ByAZ</div></div> <div><div>Drawing Number</div><div>D02</div><div>Revision</div></div>			

NOTES  
THIS DRAWING IS FOR PLANNING USE ONLY,  
STRUCTURE AND BUILDING CONTROL  
APPROVAL IS REQUIRED BEFORE  
COMMENCEMENT OF ANY BUILDING  
WORKS.DO NOT REPRODUCE THIS  
DRAWING WITHOUT PERMISSION, THIS  
DRAWING IS SUBJECT TO COPYRIGHT .


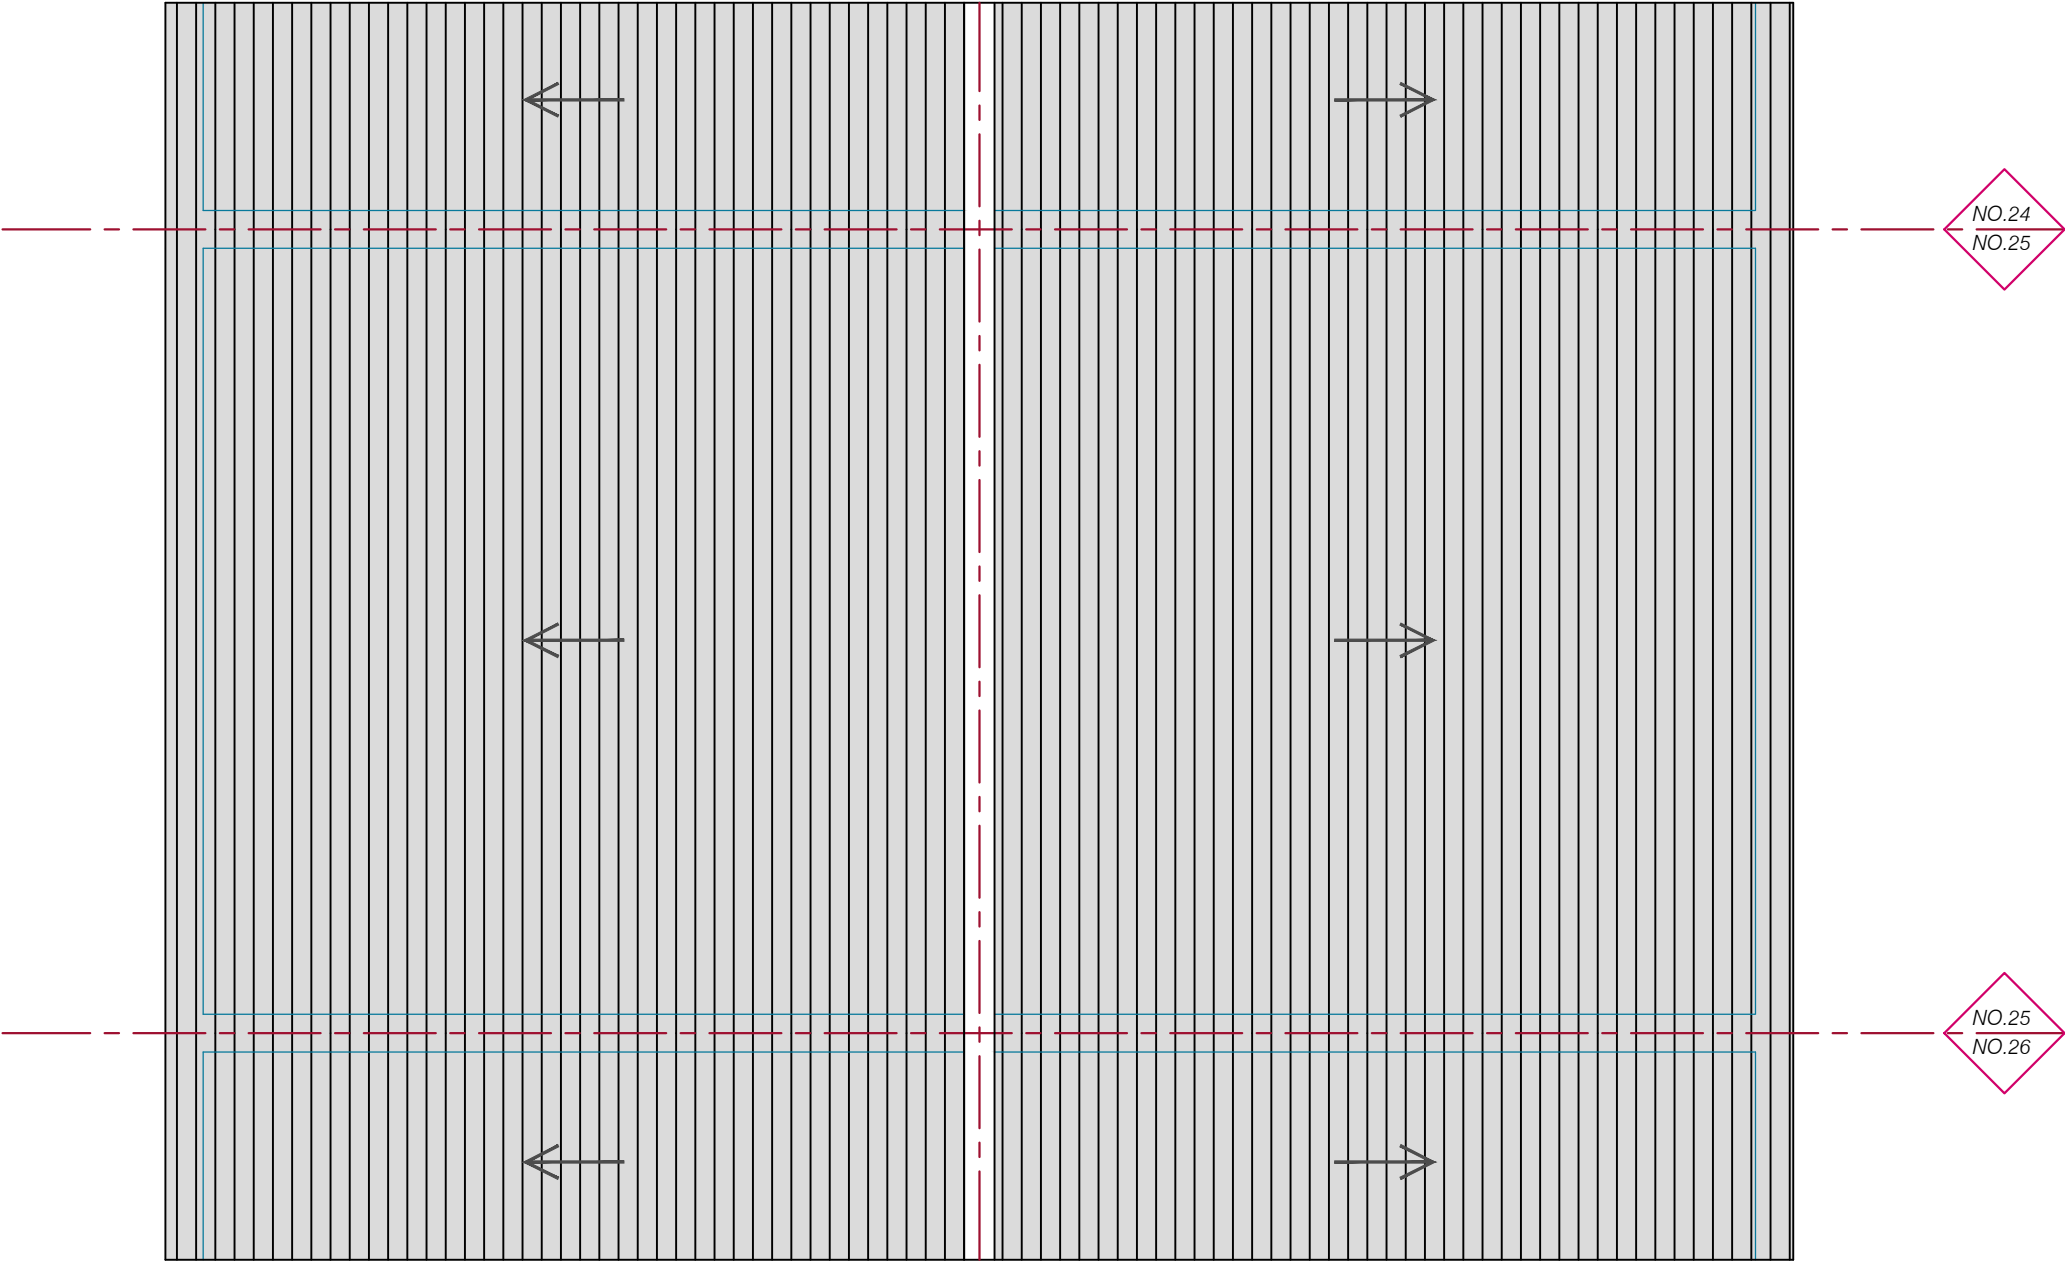


AS EXISTING AS PROPOSED ROOF PLAN





Issue	Notes	Drawn	Date
<p><b>Express Plans</b></p> <p>Suite 12, 29 Belmont Road, Uxbrdge, UB8 1QS Tel: 07375 455206 Email: info@expressplans.co.uk</p> <p>Client</p> <p>Mr. THE HILL FREEDOM TRUST 25 KING STREET, CA28 7JN</p> <p>Drawing Title</p> <p>AS EXISTING AS PROPOSED ROOF PLAN</p>			
Scale	Date	Checked	Drawn By
1:50	23/10/21	AZ	AZ
Drawing Number			Revision
D03			

NOTES  
THIS DRAWING IS FOR PLANNING USE ONLY,  
STRUCTURE AND BUILDING CONTROL  
APPROVAL IS REQUIRED BEFORE  
COMMENCEMENT OF ANY BUILDING  
WORKS.DO NOT REPRODUCE THIS  
DRAWING WITHOUT PERMISSION, THIS  
DRAWING IS SUBJECT TO COPYRIGHT .

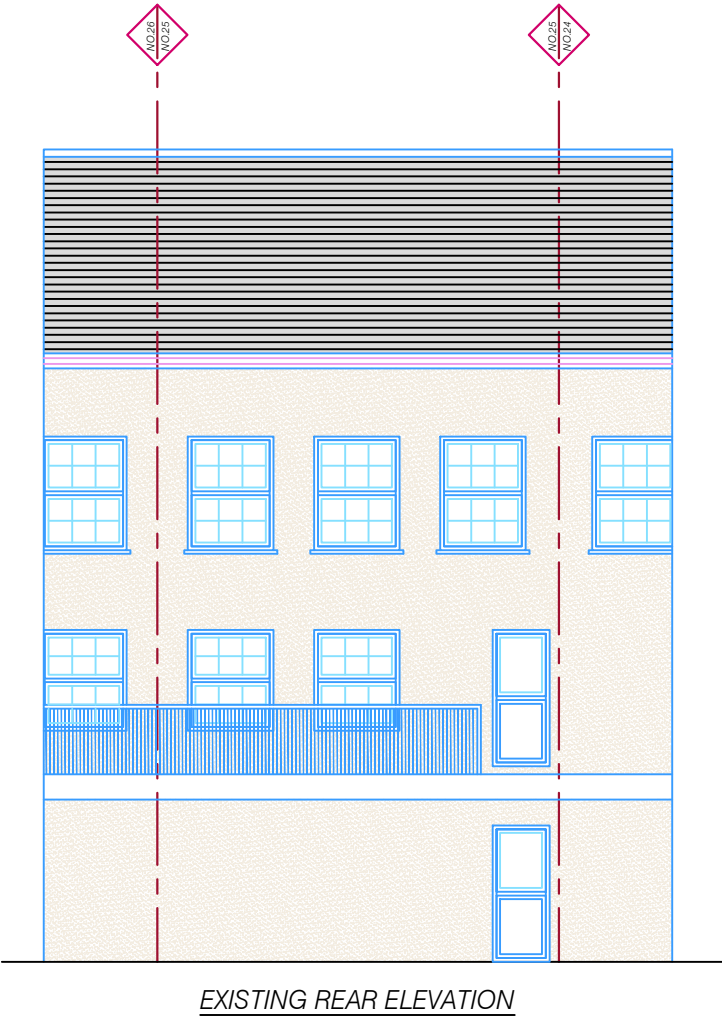
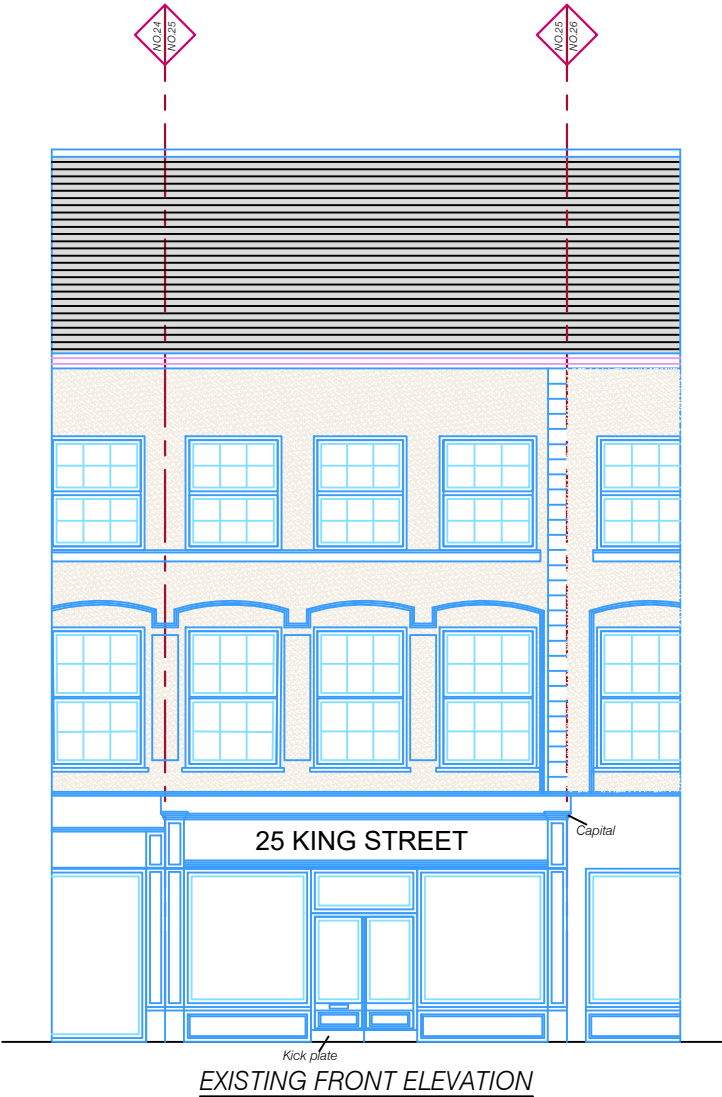


Issue	Notes	Drawn	Date
<div>Express Plans</div> <div>Suite 12, 29 Belmont Road, Uxbrdge, UB8 1QS Tel: 07375 455206 Email: info@expressplans.co.uk</div> <div>Client</div> <div>Mr. THE HILL FREEDOM TRUST 25 KING STREET, CA28 7JN</div> <div>Drawing Title</div> <div>EXISTING ELEVATIONS</div> <div><div>Scale1:100</div><div>Date23/10/21</div><div>CheckedAZ</div><div>Drawn ByAZ</div></div> <div><div>Drawing Number</div><div>D04</div><div>Revision</div></div>			

NOTES  
THIS DRAWING IS FOR PLANNING USE ONLY,  
STRUCTURE AND BUILDING CONTROL  
APPROVAL IS REQUIRED BEFORE  
COMMENCEMENT OF ANY BUILDING  
WORKS.DO NOT REPRODUCE THIS  
DRAWING WITHOUT PERMISSION, THIS  
DRAWING IS SUBJECT TO COPYRIGHT .

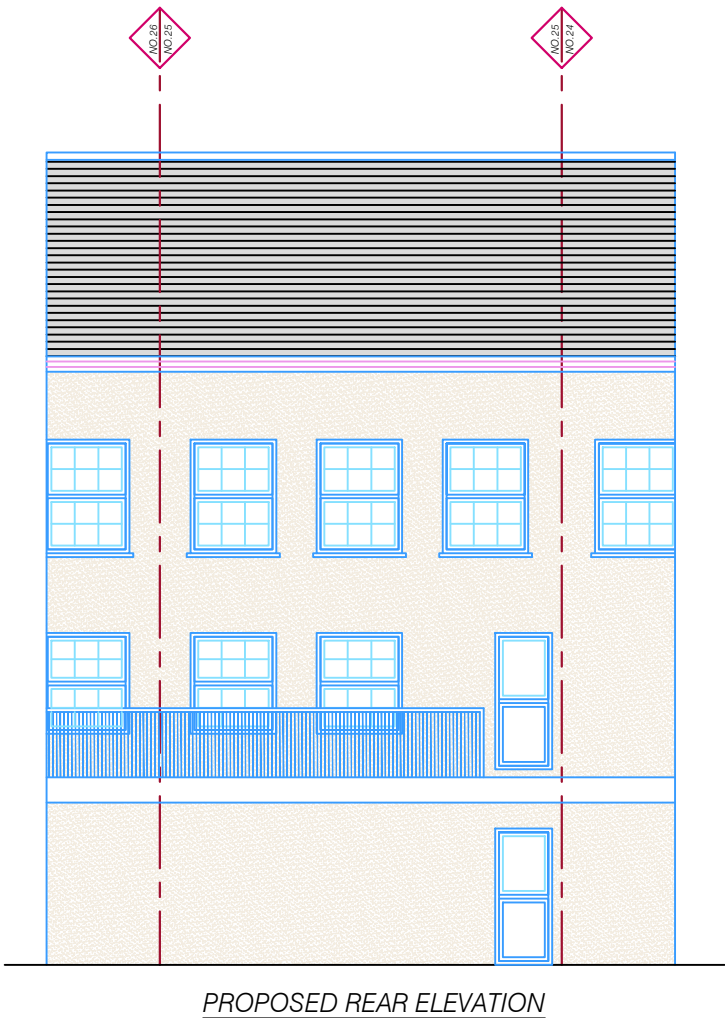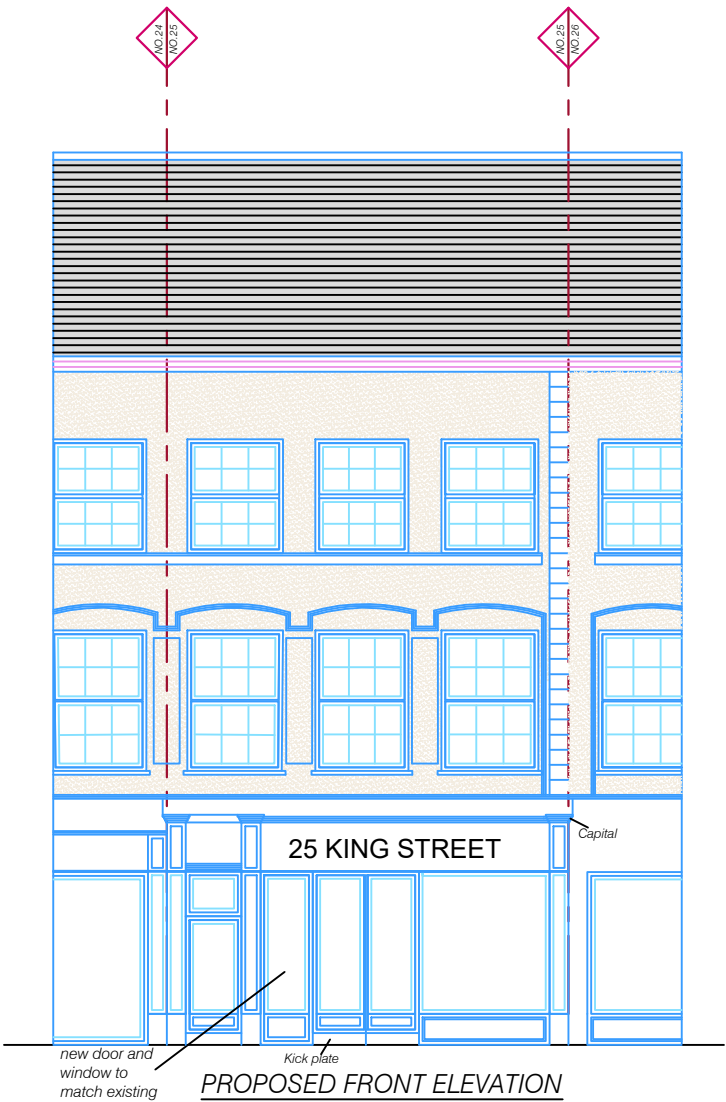




Issue	Notes	Drawn	Date																
<div>Express Plans</div> <div>Suite 12, 29 Belmont Road, Uxbrdge, UB8 1QS Tel: 07375 455206   Email: info@expressplans.co.uk</div> <div>Client</div> <div>Mr. THE HILL FREEDOM TRUST 25 KING STREET, CA28 7JN</div> <div>Drawing Title</div> <div>PROPOSED ELEVATIONS</div> <tr><td>Scale</td><td>Date</td><td>Checked</td><td>Drawn By</td></tr> <tr><td>1:100</td><td>23/10/21</td><td>AZ</td><td>AZ</td></tr> <tr><td colspan="3">Drawing Number</td><td>Revision</td></tr> <tr><td colspan="3">D05</td><td></td></tr>				Scale	Date	Checked	Drawn By	1:100	23/10/21	AZ	AZ	Drawing Number			Revision	D05			
Scale	Date	Checked	Drawn By																
1:100	23/10/21	AZ	AZ																
Drawing Number			Revision																
D05																			

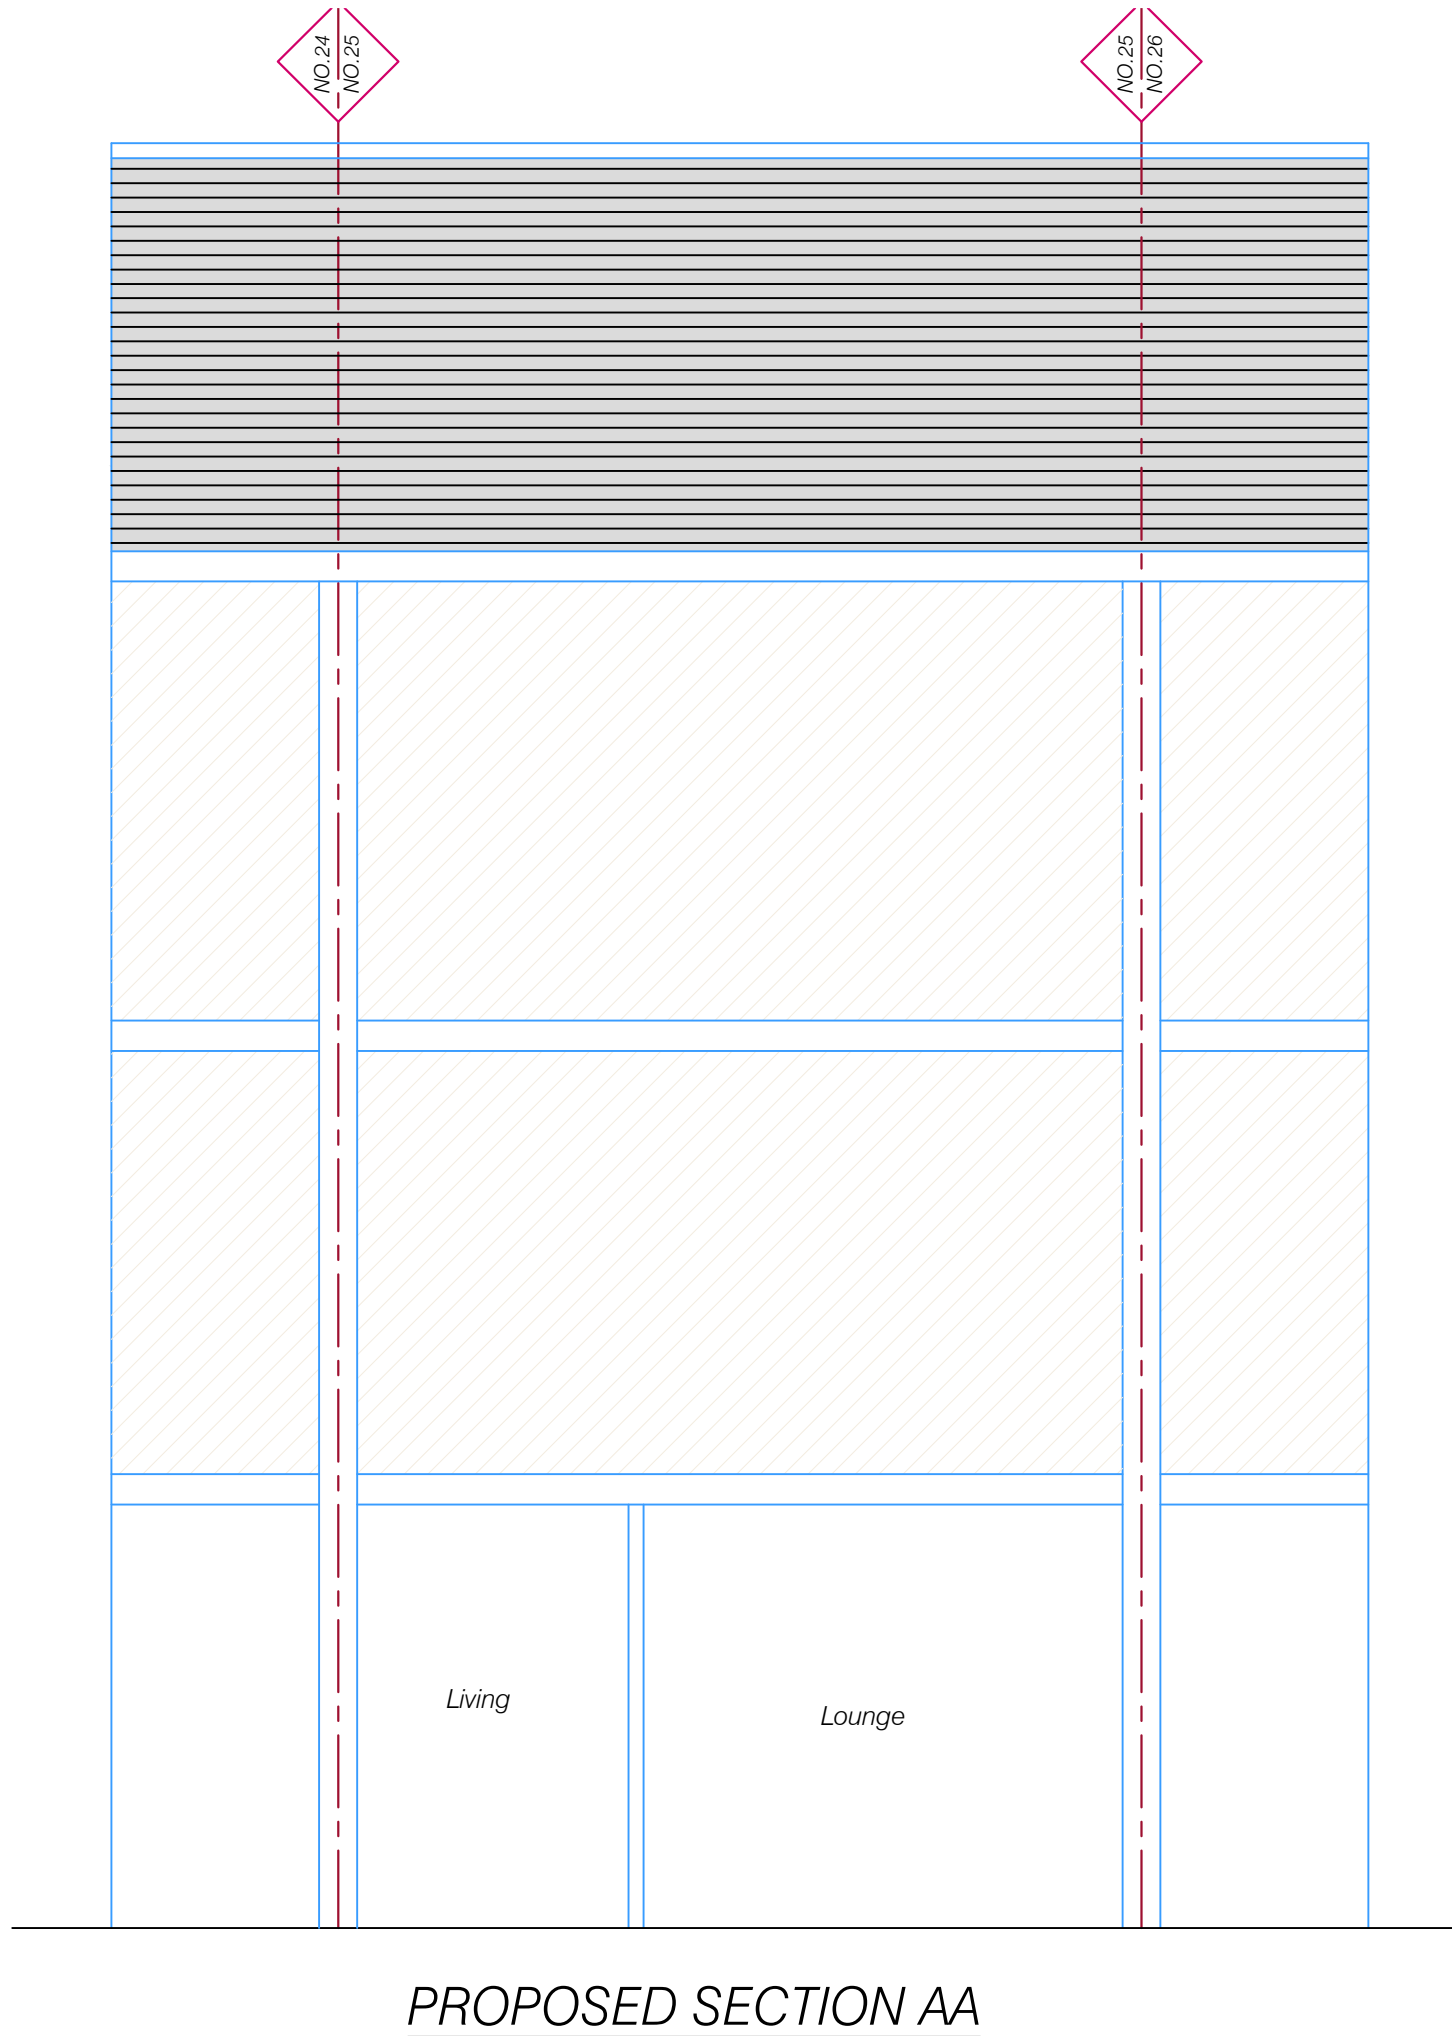 

NOTES  
THIS DRAWING IS FOR PLANNING USE ONLY,  
STRUCTURE AND BUILDING CONTROL  
APPROVAL IS REQUIRED BEFORE  
COMMENCEMENT OF ANY BUILDING  
WORKS.DO NOT REPRODUCE THIS  
DRAWING WITHOUT PERMISSION, THIS  
DRAWING IS SUBJECT TO COPYRIGHT .

Issue	Notes	Drawn	Date
<div>Express Plans</div> <div>Suite 12, 29 Belmont Road, Uxbrdge, UB8 1QS Tel: 07375 455206 Email: info@expressplans.co.uk</div> <div>Client</div> <div>Mr. THE HILL FREEDOM TRUST 25 KING STREET, CA28 7JN</div> <div>Drawing Title</div> <div>PROPOSED SECTION AA</div> <div><div>Scale</div><div>1:50</div><div>Date</div><div>23/10/21</div><div>Checked</div><div>AZ</div><div>Drawn By</div><div>AZ</div></div> <div><div>Drawing Number</div><div>D06</div><div>Revision</div></div>			



NOTES  
THIS DRAWING IS FOR PLANNING USE ONLY,  
STRUCTURE AND BUILDING CONTROL  
APPROVAL IS REQUIRED BEFORE  
COMMENCEMENT OF ANY BUILDING  
WORKS.DO NOT REPRODUCE THIS  
DRAWING WITHOUT PERMISSION, THIS  
DRAWING IS SUBJECT TO COPYRIGHT .

 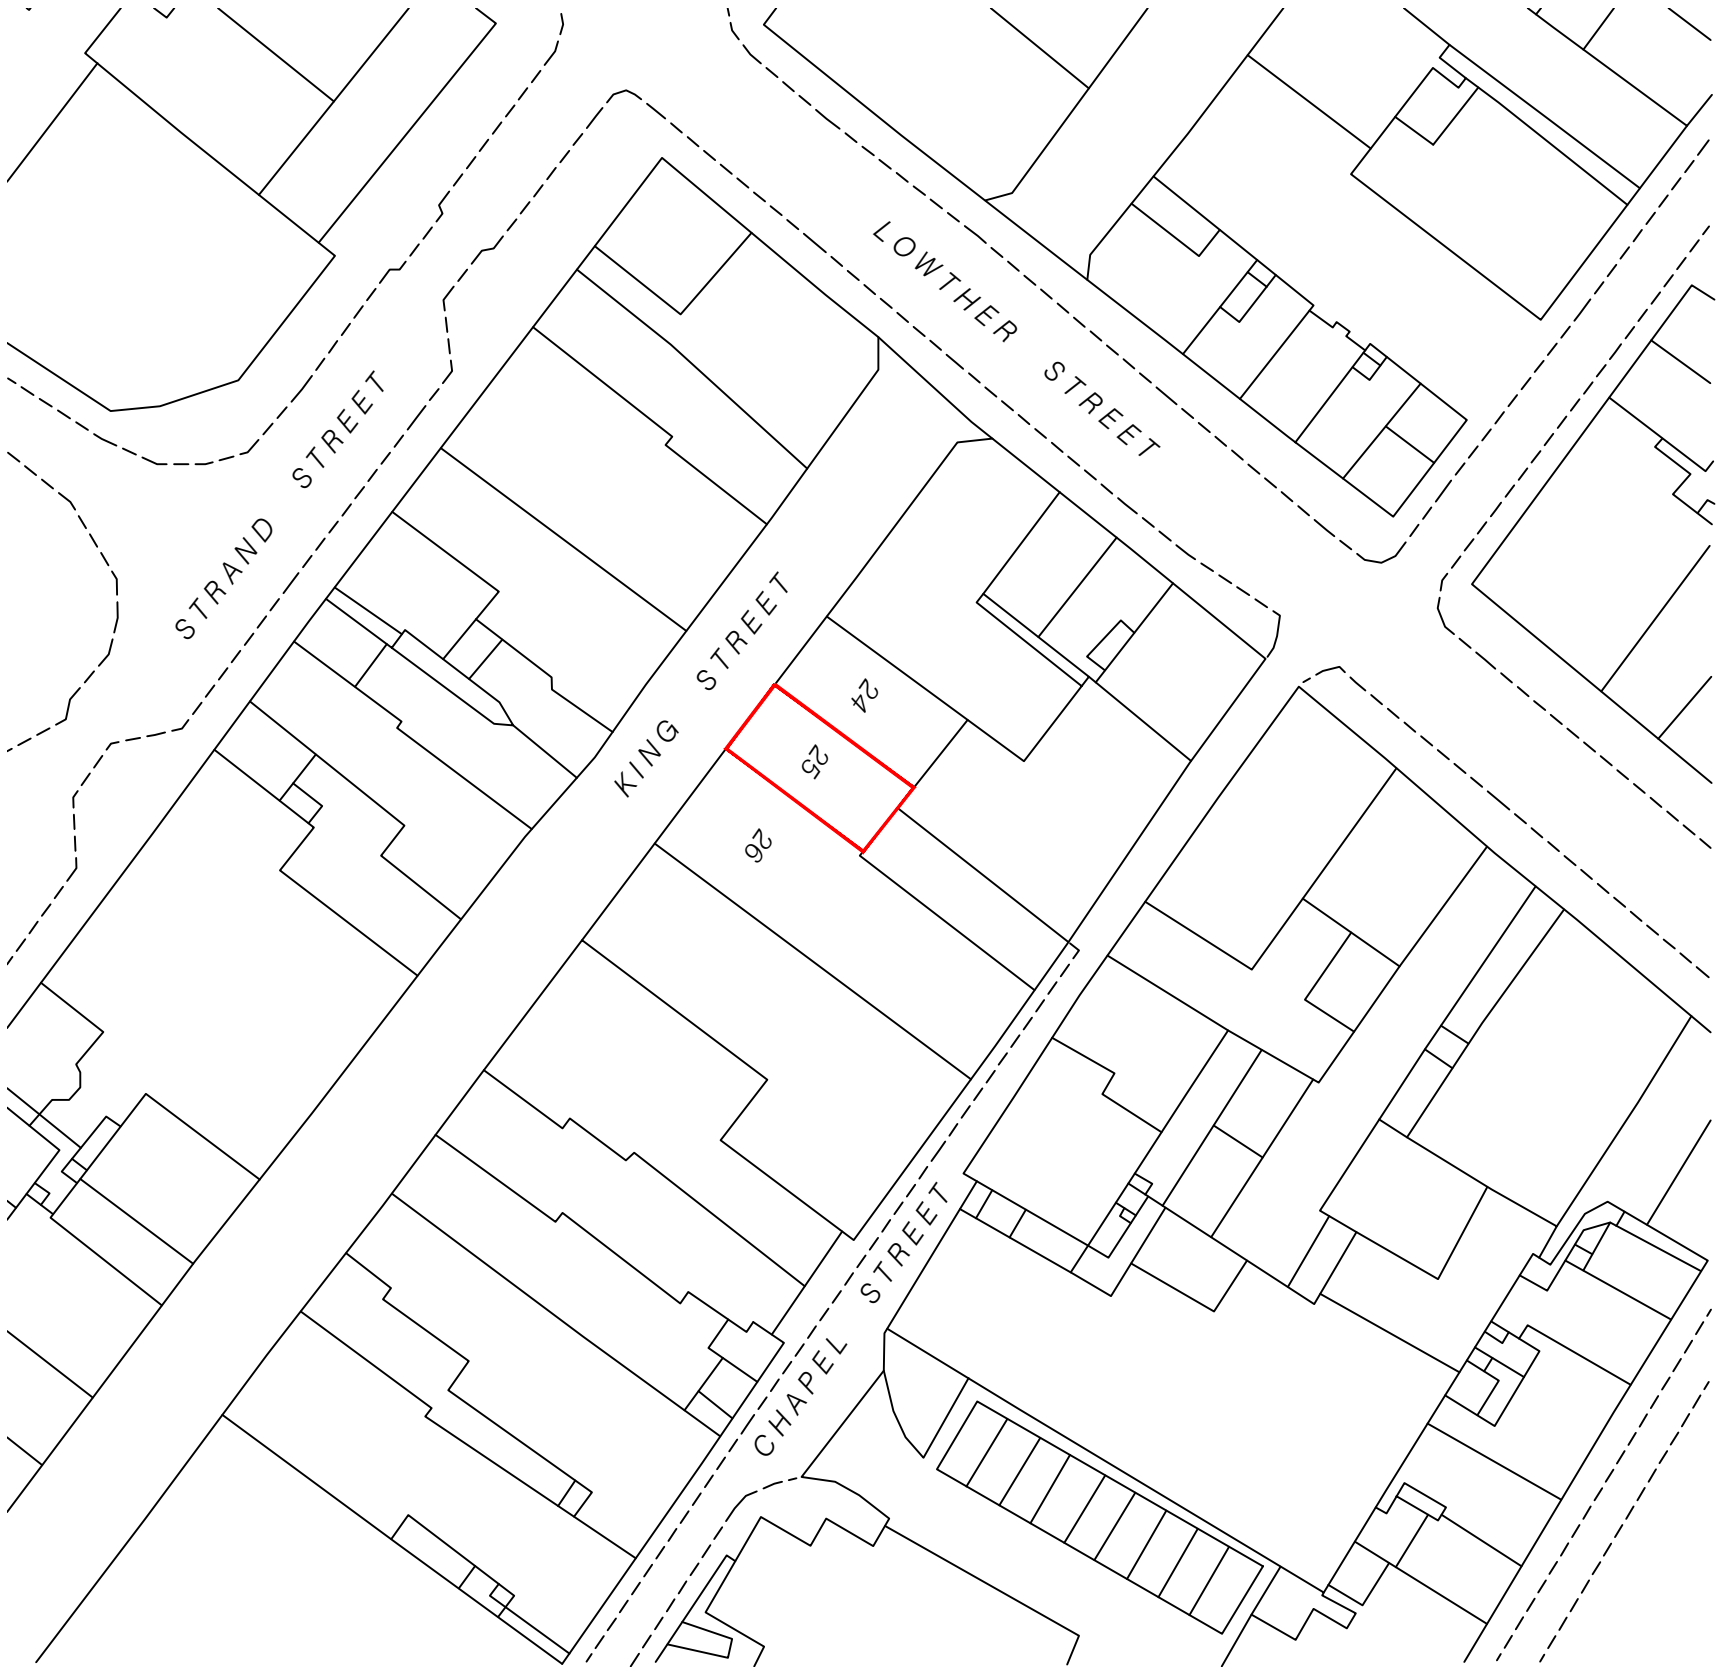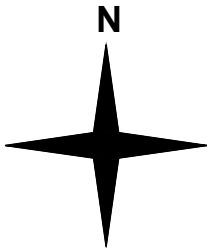

Issue	Notes	Drawn	Date																
<div>Express Plans</div> <div>Suite 12, 29 Belmont Road, Uxbrdge, UB8 1QS Tel: 07375 455206   Email: info@expressplans.co.uk</div> <div>Client</div> <div>Mr. THE HILL FREEDOM TRUST 25 KING STREET, CA28 7JN</div> <div>Drawing Title</div> <div>BLOCK PLAN</div> <tr><td>Scale</td><td>Date</td><td>Checked</td><td>Drawn By</td></tr> <tr><td>1:500</td><td>23/10/21</td><td>AZ</td><td>AZ</td></tr> <tr><td colspan="3">Drawing Number</td><td>Revision</td></tr> <tr><td colspan="3">D07</td><td></td></tr>				Scale	Date	Checked	Drawn By	1:500	23/10/21	AZ	AZ	Drawing Number			Revision	D07			
Scale	Date	Checked	Drawn By																
1:500	23/10/21	AZ	AZ																
Drawing Number			Revision																
D07																			



NOTES  
THIS DRAWING IS FOR PLANNING USE ONLY,  
STRUCTURE AND BUILDING CONTROL  
APPROVAL IS REQUIRED BEFORE  
COMMENCEMENT OF ANY BUILDING  
WORKS.DO NOT REPRODUCE THIS  
DRAWING WITHOUT PERMISSION, THIS  
DRAWING IS SUBJECT TO COPYRIGHT .

 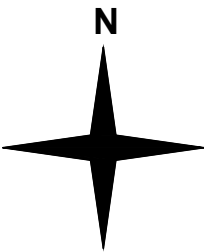

Issue	Notes	Drawn	Date																
<div>Express Plans</div> <div>Suite 12, 29 Belmont Road, Uxbrdge, UB8 1QS Tel: 07375 455206   Email: info@expressplans.co.uk</div> <div>Client</div> <div>Mr. THE HILL FREEDOM TRUST 25 KING STREET, CA28 7JN</div> <div>Drawing Title</div> <div>SITE PLAN</div> <tr><td>Scale</td><td>Date</td><td>Checked</td><td>Drawn By</td></tr> <tr><td>1:1250</td><td>23/10/21</td><td>AZ</td><td>AZ</td></tr> <tr><td colspan="3">Drawing Number</td><td>Revision</td></tr> <tr><td colspan="3">D08</td><td></td></tr>				Scale	Date	Checked	Drawn By	1:1250	23/10/21	AZ	AZ	Drawing Number			Revision	D08			
Scale	Date	Checked	Drawn By																
1:1250	23/10/21	AZ	AZ																
Drawing Number			Revision																
D08																			