



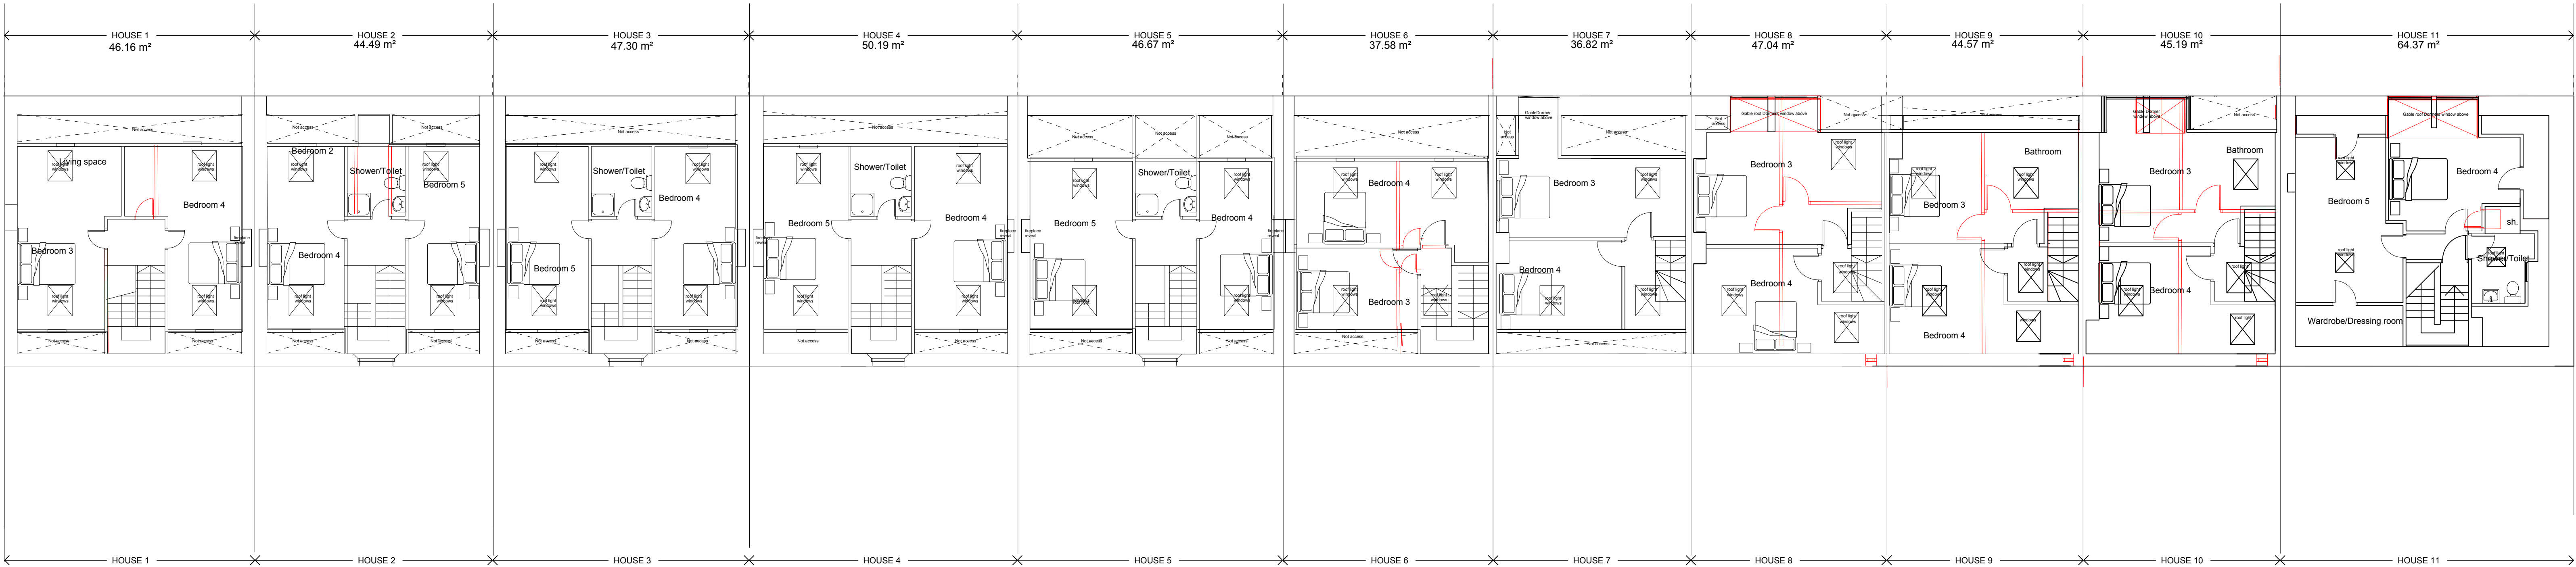

AP Attic FLOOR PLAN
1 : 100

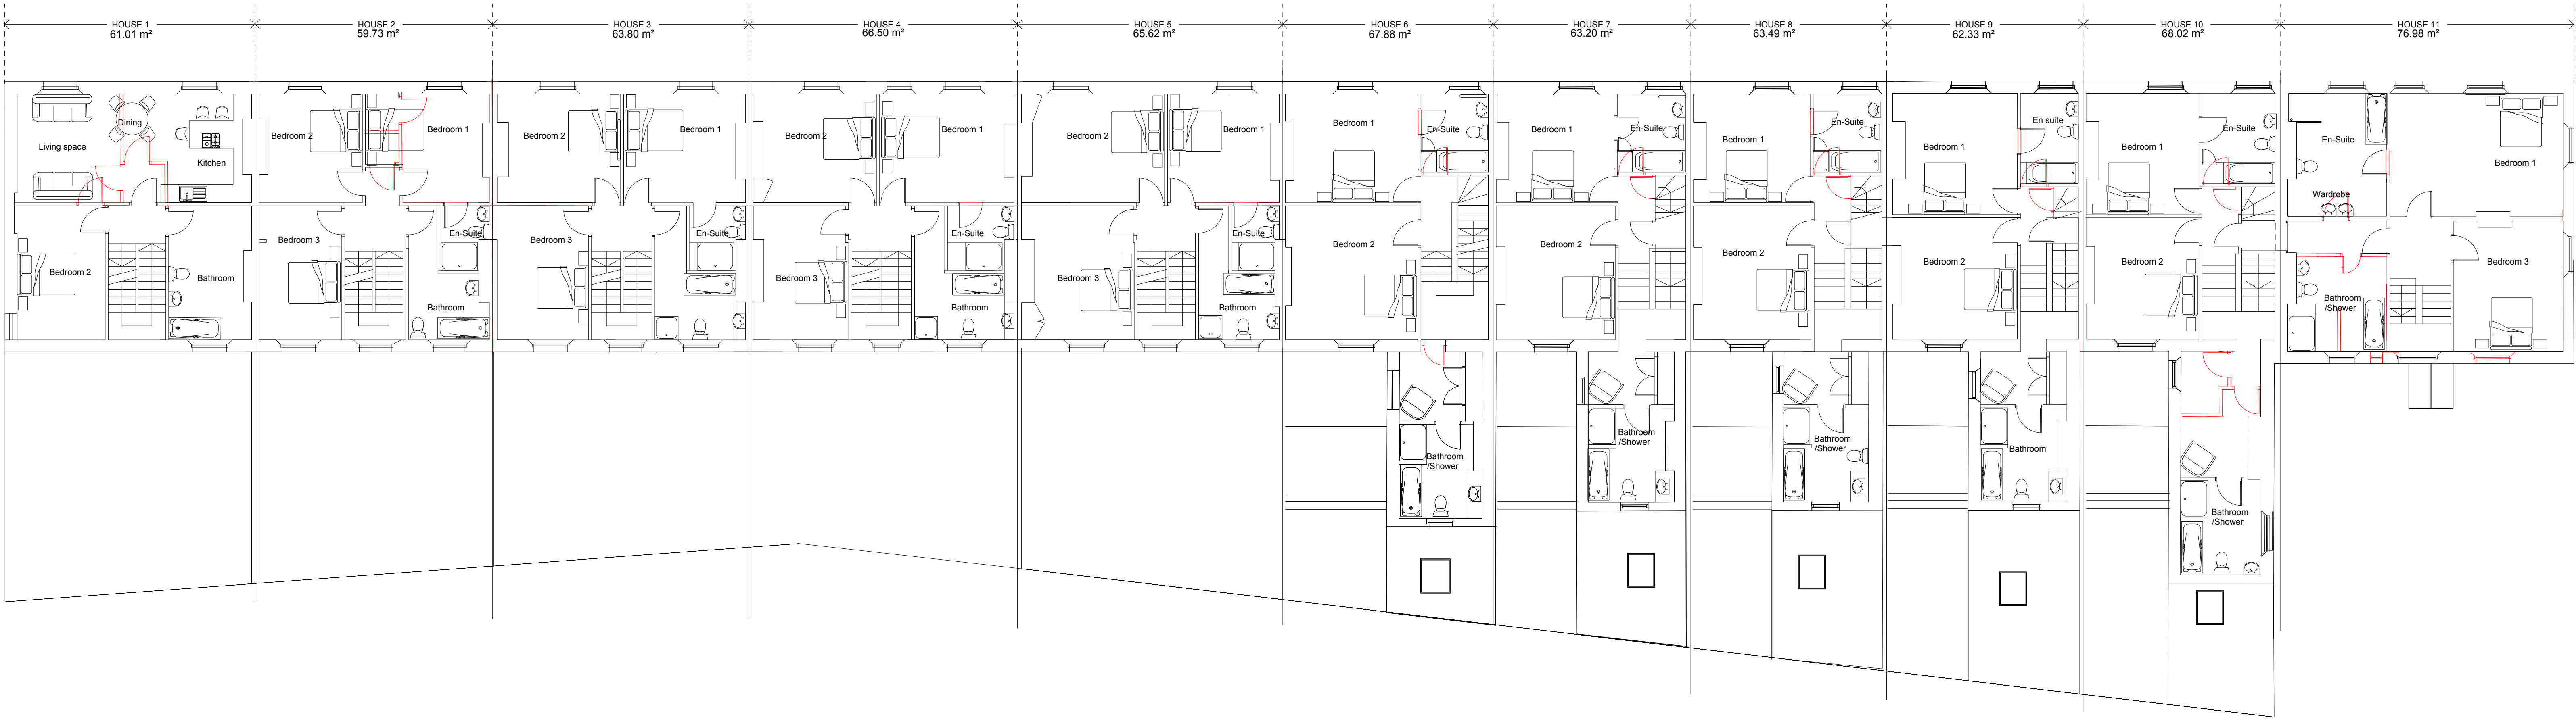

AP FIRST FLOOR PLAN
1 : 100



AP GROUND FLOOR PLAN
1 : 100

Note:
Red lines
walls to
be
demolished

original by	description	date	by	to
SS		Jan 2021	KMC	

Franklin House
4 Victoria Avenue
Hornsea
NG17 1EL
tel: 01423 528999
www.m2architects.co.uk

M.A.C. Architects

client
Remarkable Developments Ltd

project
Residential Development of Existing Properties 1-11 Lonsdale Terrace St Bees

drawing
Demolition plan

computer file	plot date
2019.307	Oct. 20
drawing number	scale
P101-01	As Indicated
	rev
	date status
	Planning

This drawing is to be read in conjunction with all related drawings. Do not scale from this drawing. All dimensions must be checked and verified on site before commencing any work or producing shop drawings. The originator should be notified immediately of any discrepancy. This drawing is copyright and remains the property of M.A.C. Architects Ltd.

