






REAR ELEVATION

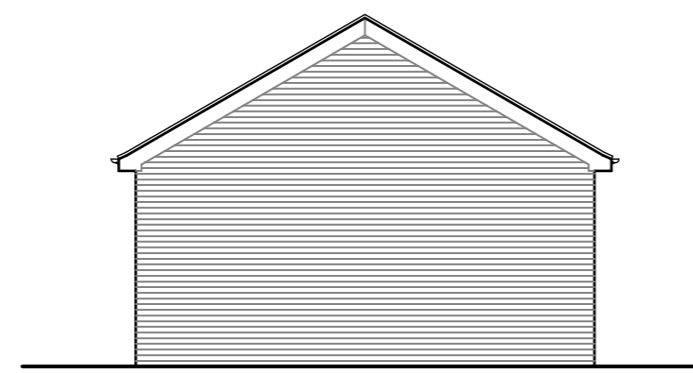


SIDE ELEVATION

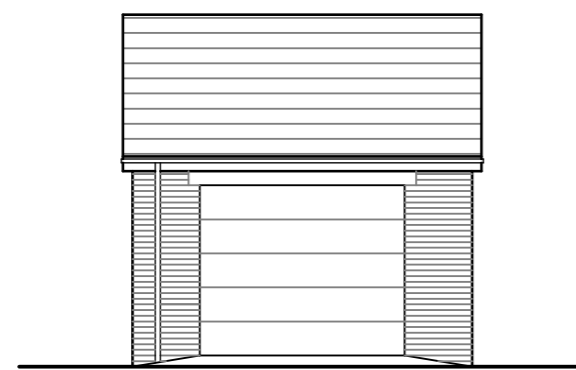


FRONT ELEVATION

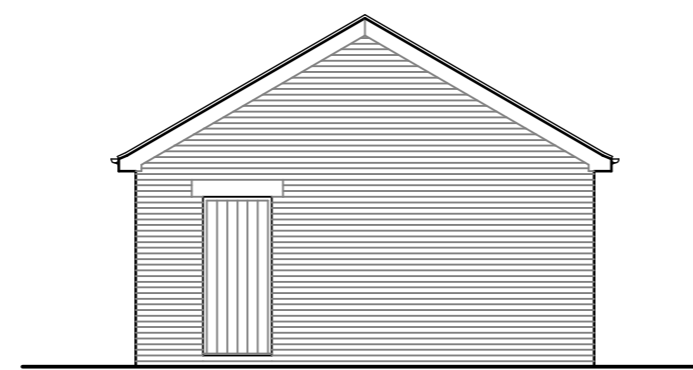

SIDE ELEVATION

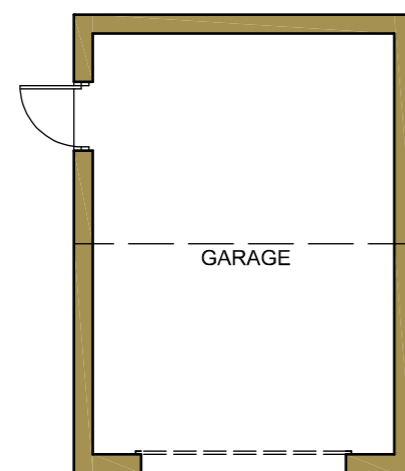

PLAN  
22.20m<sup>2</sup> G.I.A.

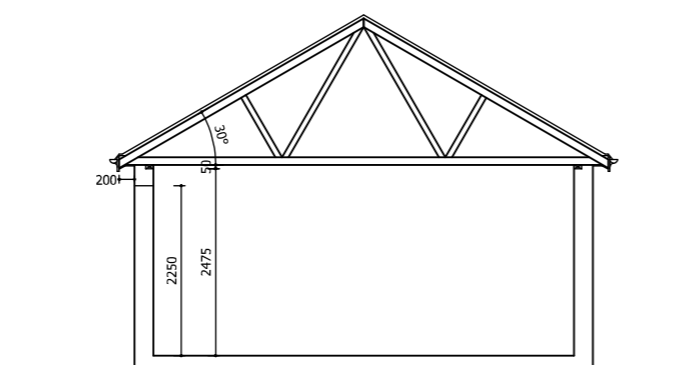

CROSS-SECTION

No.	Date	Revision	Initial

## ALPHA DESIGN

Architectural Services  
Member of the Chartered Institute of  
Architectural Technologists

Tel: 01900 829199 email: gb@adcumbria.co.uk

Project \_\_\_\_\_

LAND TO NORTH EAST OF  
'SEABREEZE,  
NETHERTOWN

Client \_\_\_\_\_

MR & MRS N. KAY

Drawing \_\_\_\_\_

DETACHED GARAGE -  
PLANS & ELEVATIONS

Scale 1:100 @ A1 Drawn GB

Checked \_\_\_\_\_ Date MARCH 2021

Drawing No.

18/07/935 - 10

This drawing and design is copyright and must not be reproduced in part or in whole without prior written consent. Contractors must verify all dimensions on site before commencing work or preparing shop drawings.