




PLAN
27.50m² G.I.A.
PLOT 12 ONLY

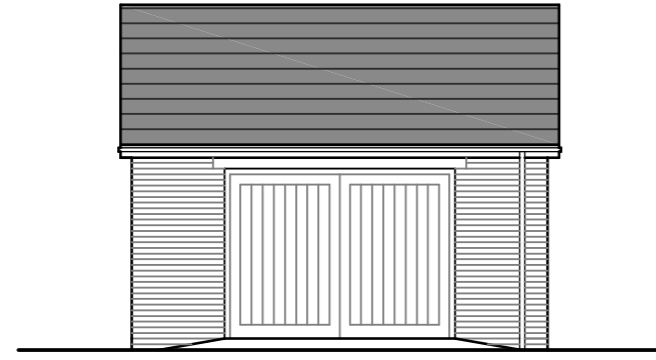


FRONT ELEVATION

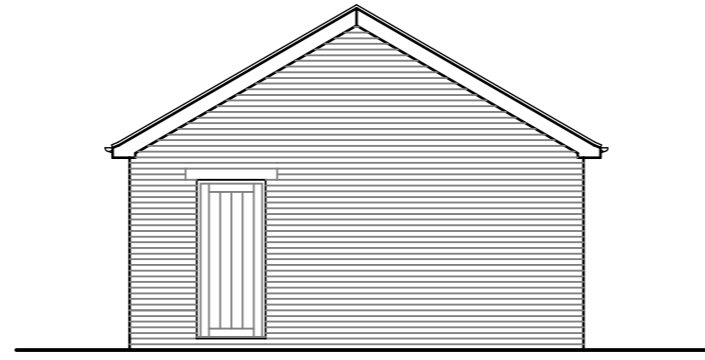


SIDE ELEVATION

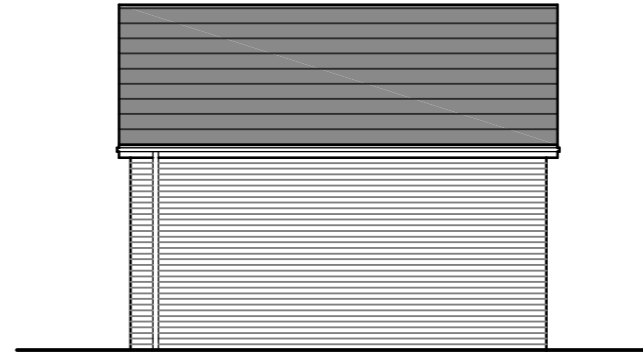


REAR ELEVATION

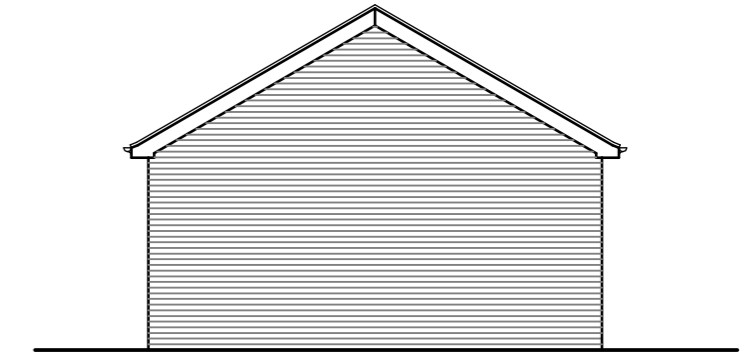


SIDE ELEVATION

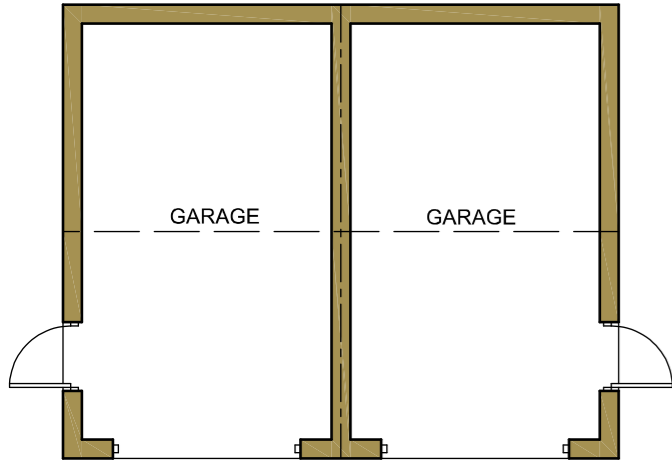


PLAN
18.15m² G.I.A. each.
PLOTS 13/14 & 15/ 16

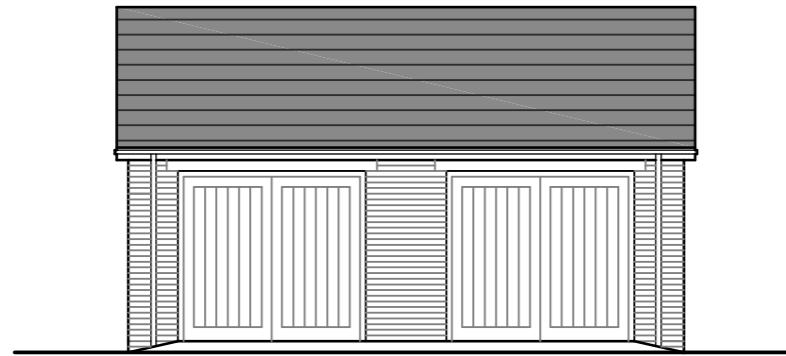


FRONT ELEVATION

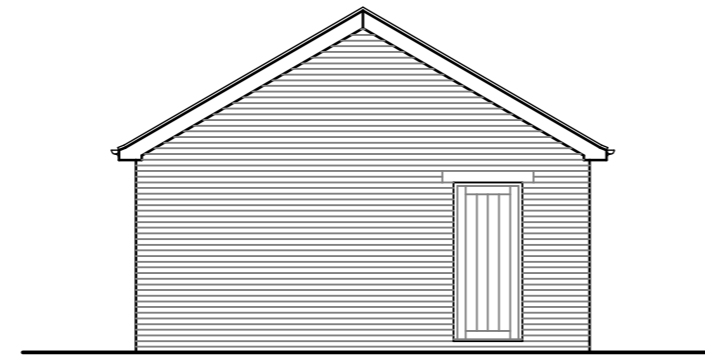

SIDE ELEVATION

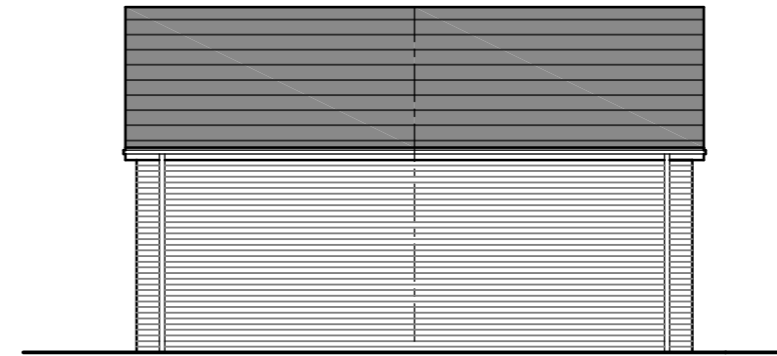

REAR ELEVATION

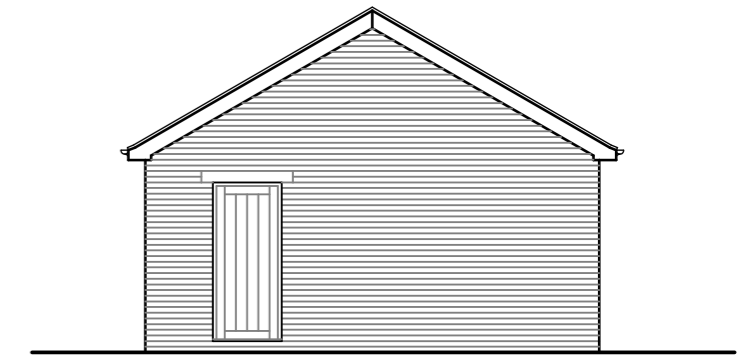

SIDE ELEVATION

No.	Date	Revision	Initial

ALPHA DESIGN
Architectural Services
Member of the Chartered Institute of
Architectural Technologists
Tel: 01900 829199

Project
**LAND OFF ABBEY ROAD,
ST. BEES**

Client
**HIGH GRANGE
DEVELOPMENTS LTD.**

Drawing
**DETACHED GARAGES -
PLANS & ELEVATIONS**

Scale 1:100 @ A2 Drawn GB
Checked Date DEC. 2023

Drawing No.
08/04/616 - 104

This drawing and design is copyright and must not be reproduced in part or in whole without prior written consent. Contractors must verify all dimensions on site before commencing work or preparing shop drawings.