




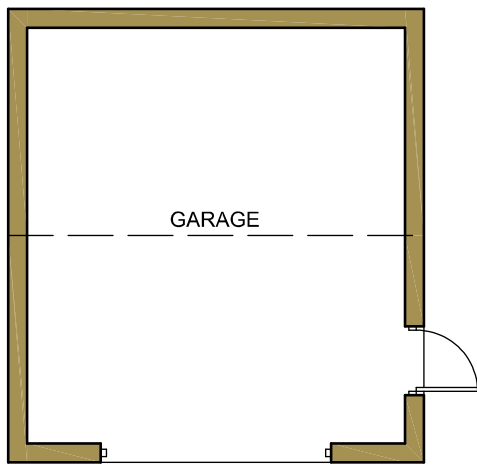

PLAN
27.50m² G.I.A.
PLOT 12 ONLY

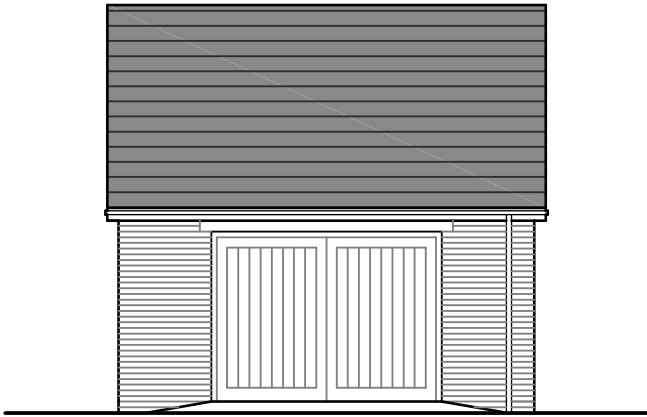


FRONT ELEVATION

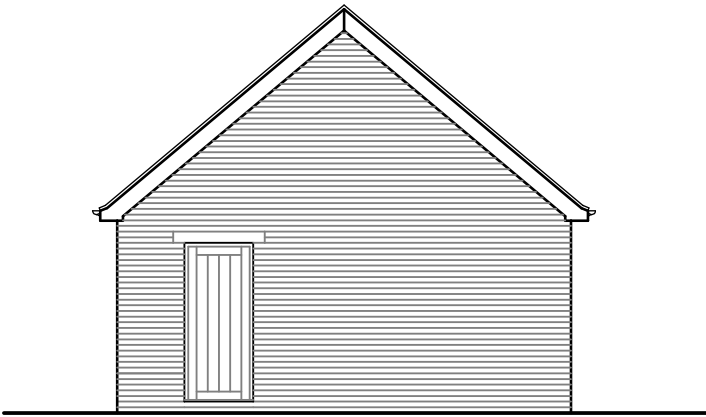


SIDE ELEVATION



REAR ELEVATION

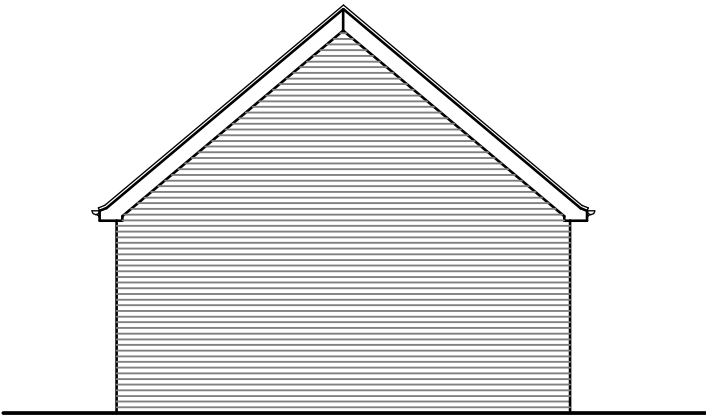


SIDE ELEVATION

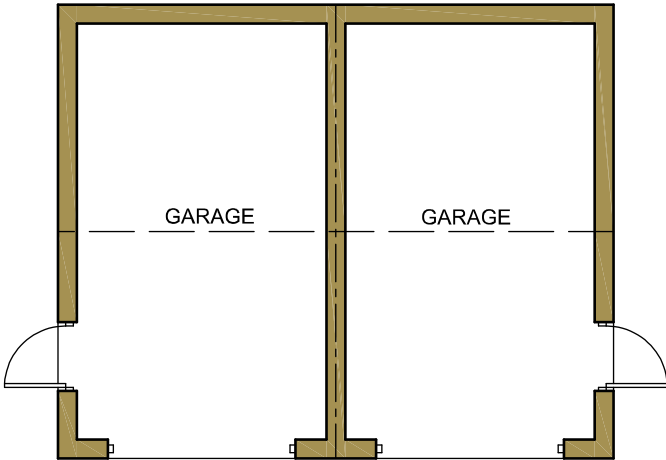


PLAN
18.15m² G.I.A. each.
PLOTS 13/14 & 15/ 16




FRONT ELEVATION

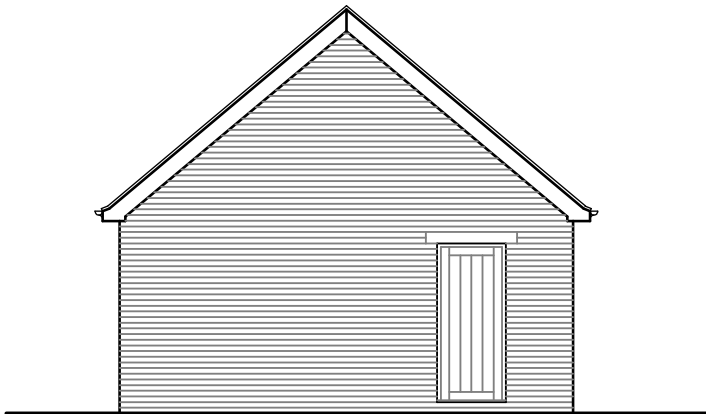

SIDE ELEVATION

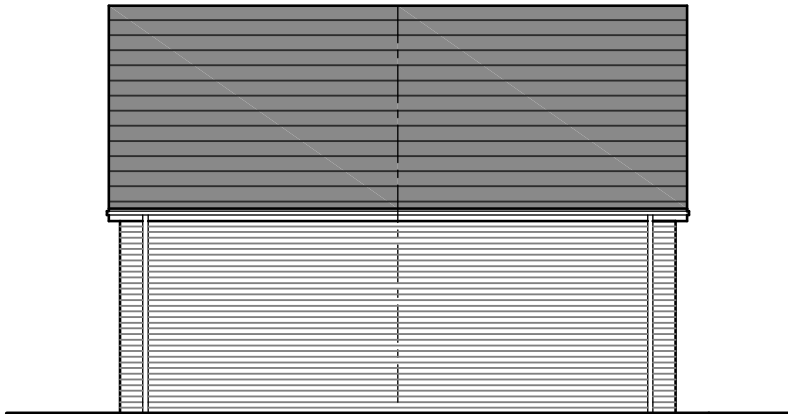

REAR ELEVATION

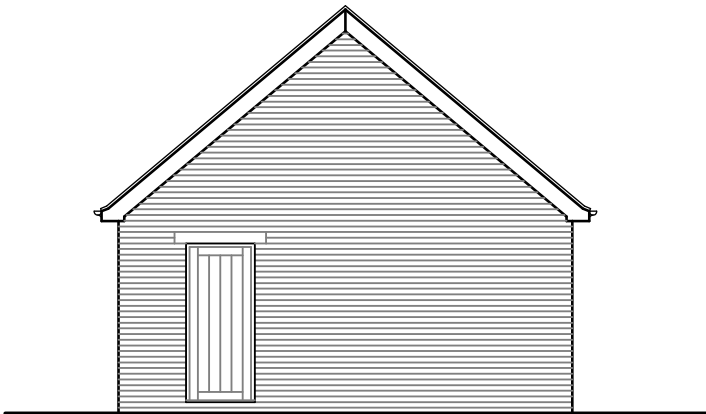

SIDE ELEVATION

A	19/11/24	Roof pitch changed from 30 degrees to 40 degrees.			GB
No.	Date	Revision			Initial

ALPHA DESIGN

Architectural Services
Member of the Chartered Institute of
Architectural Technologists

Tel: 01900 829199

Project

LAND OFF ABBEY ROAD,
ST. BEES

Client

HIGH GRANGE
DEVELOPMENTS LTD.

Drawing

DETACHED GARAGES -
PLANS & ELEVATIONS

Scale 1:100 @ A2 Drawn GB

Checked

Date DEC. 2023

Drawing No.

08/04/616 - 104 a)

This drawing and design is copyright and must not be reproduced in part or in whole without prior written consent. Contractors must verify all dimensions on site before commencing work or preparing shop drawings.