






PROPOSED FLOOR PLAN - GROUND
SCALE: 1:100

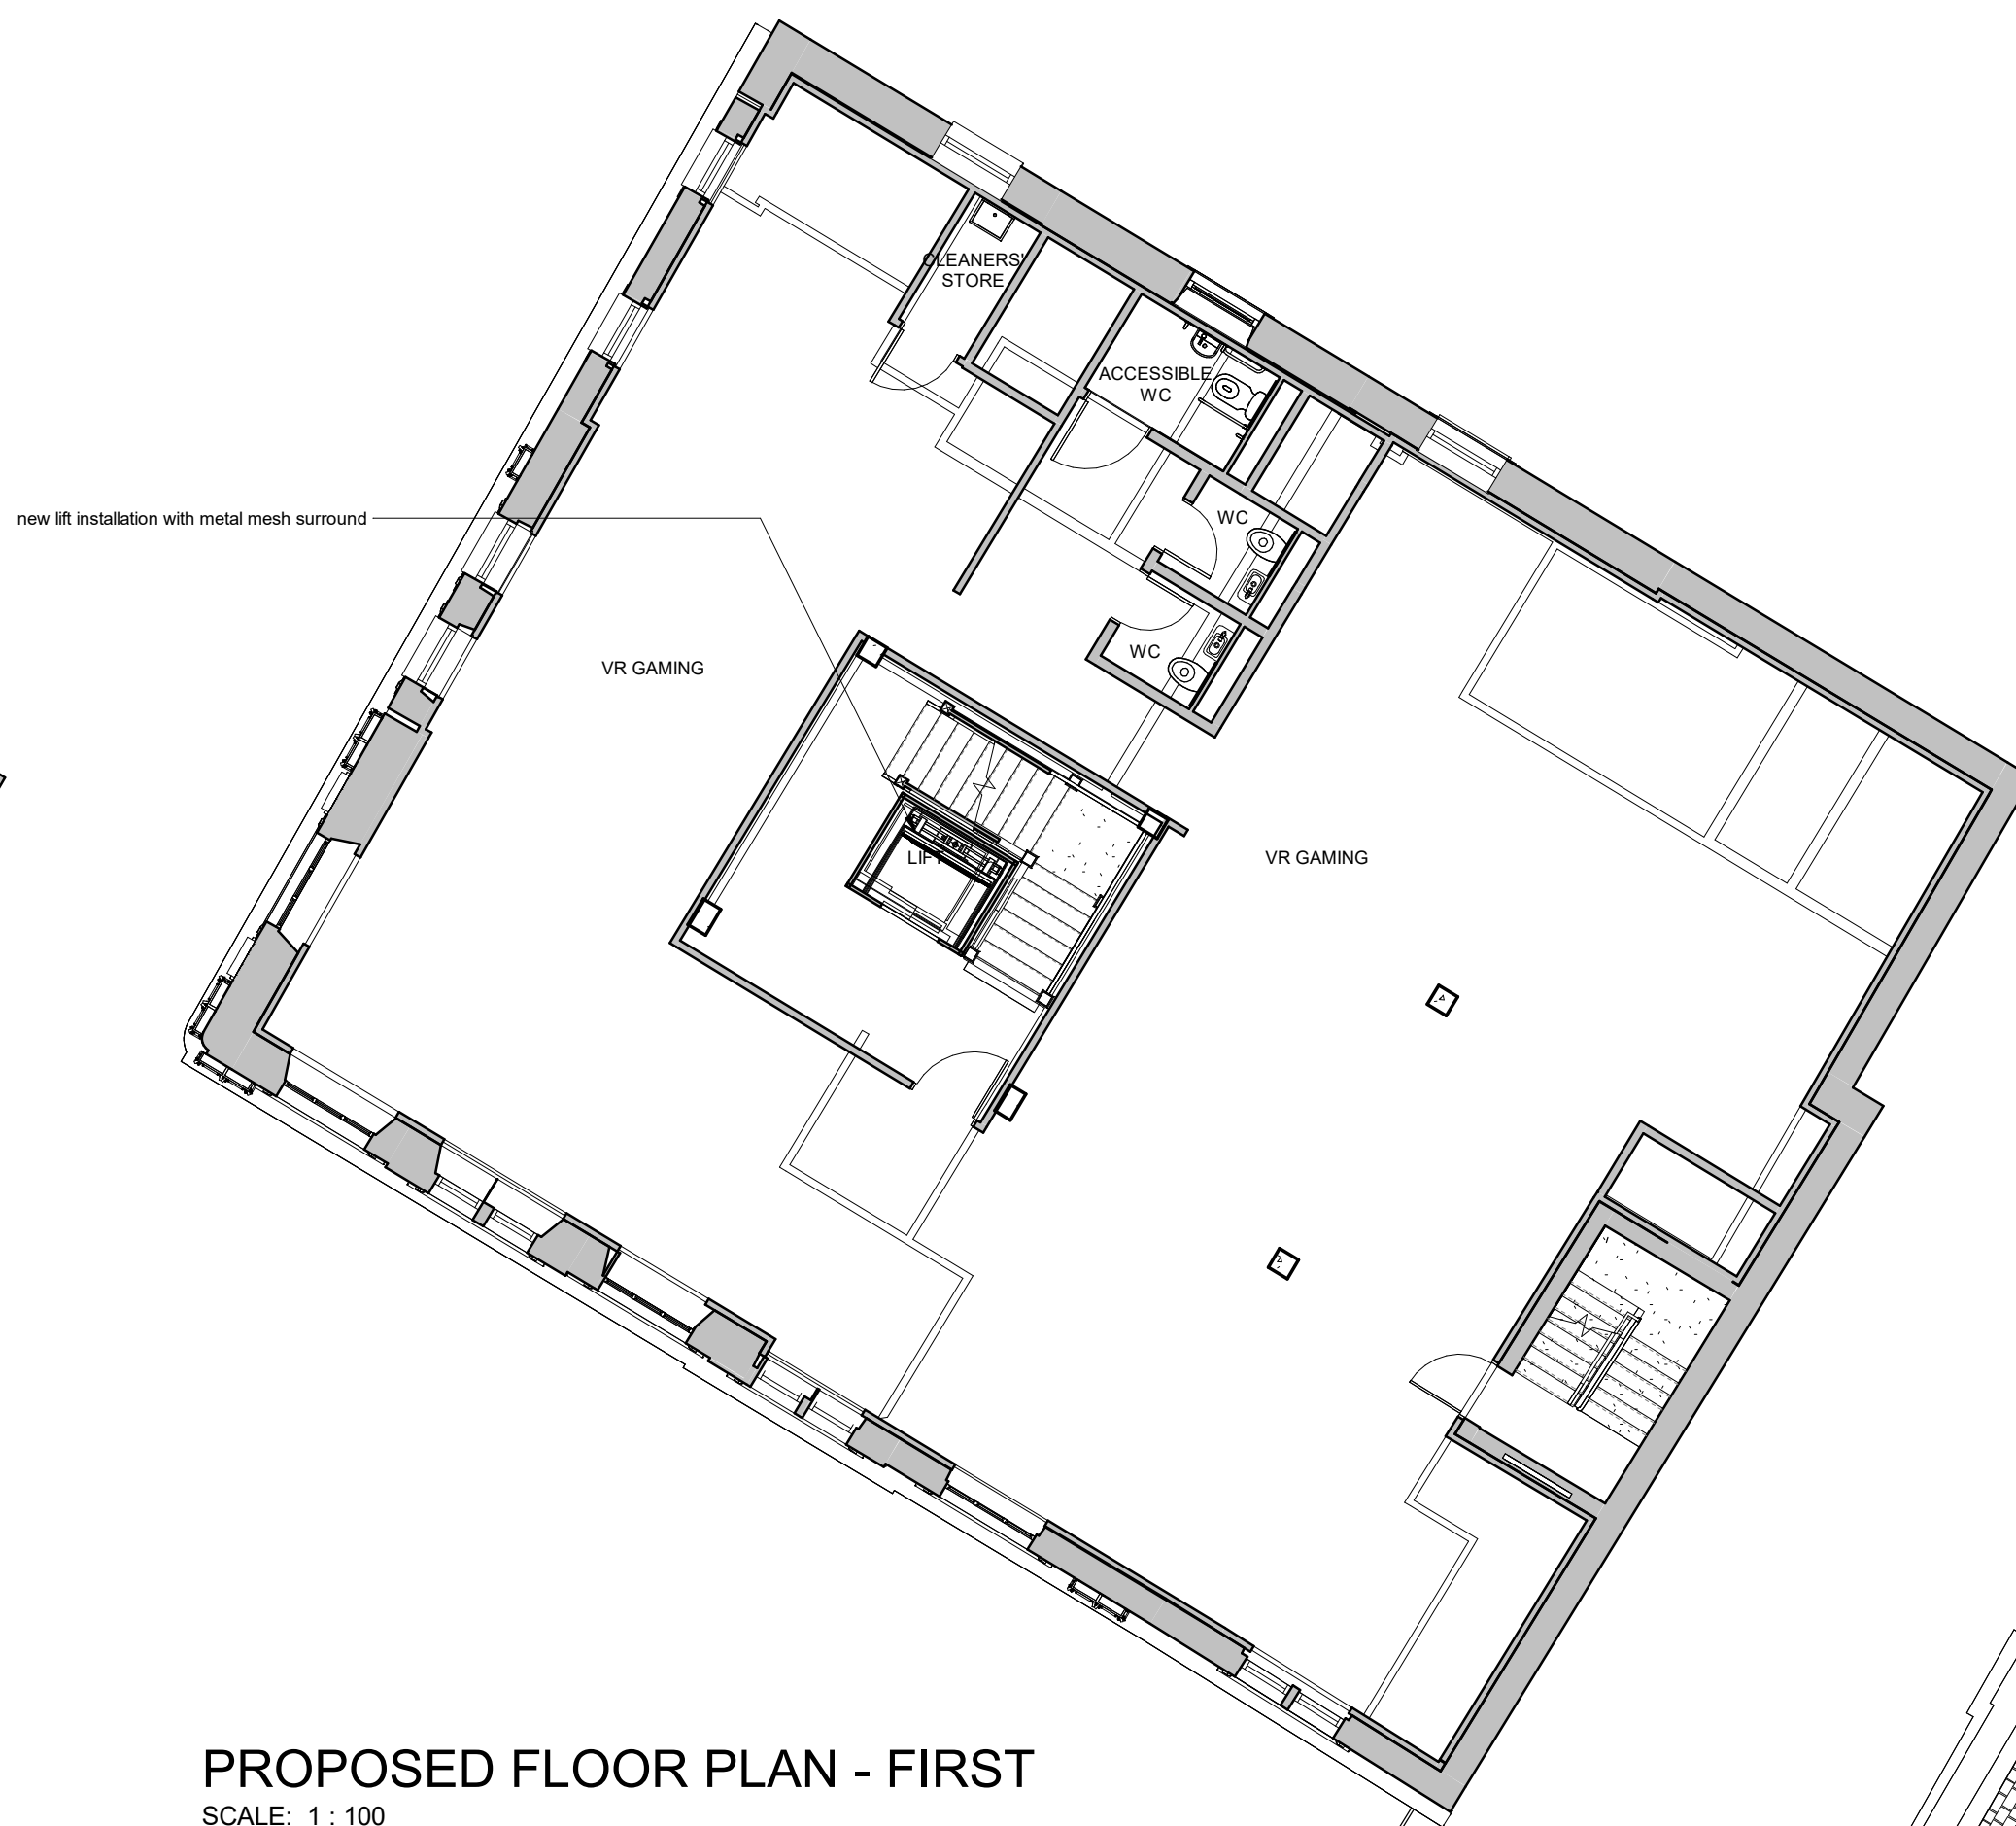


PROPOSED FLOOR PLAN - FIRST
SCALE: 1 : 100

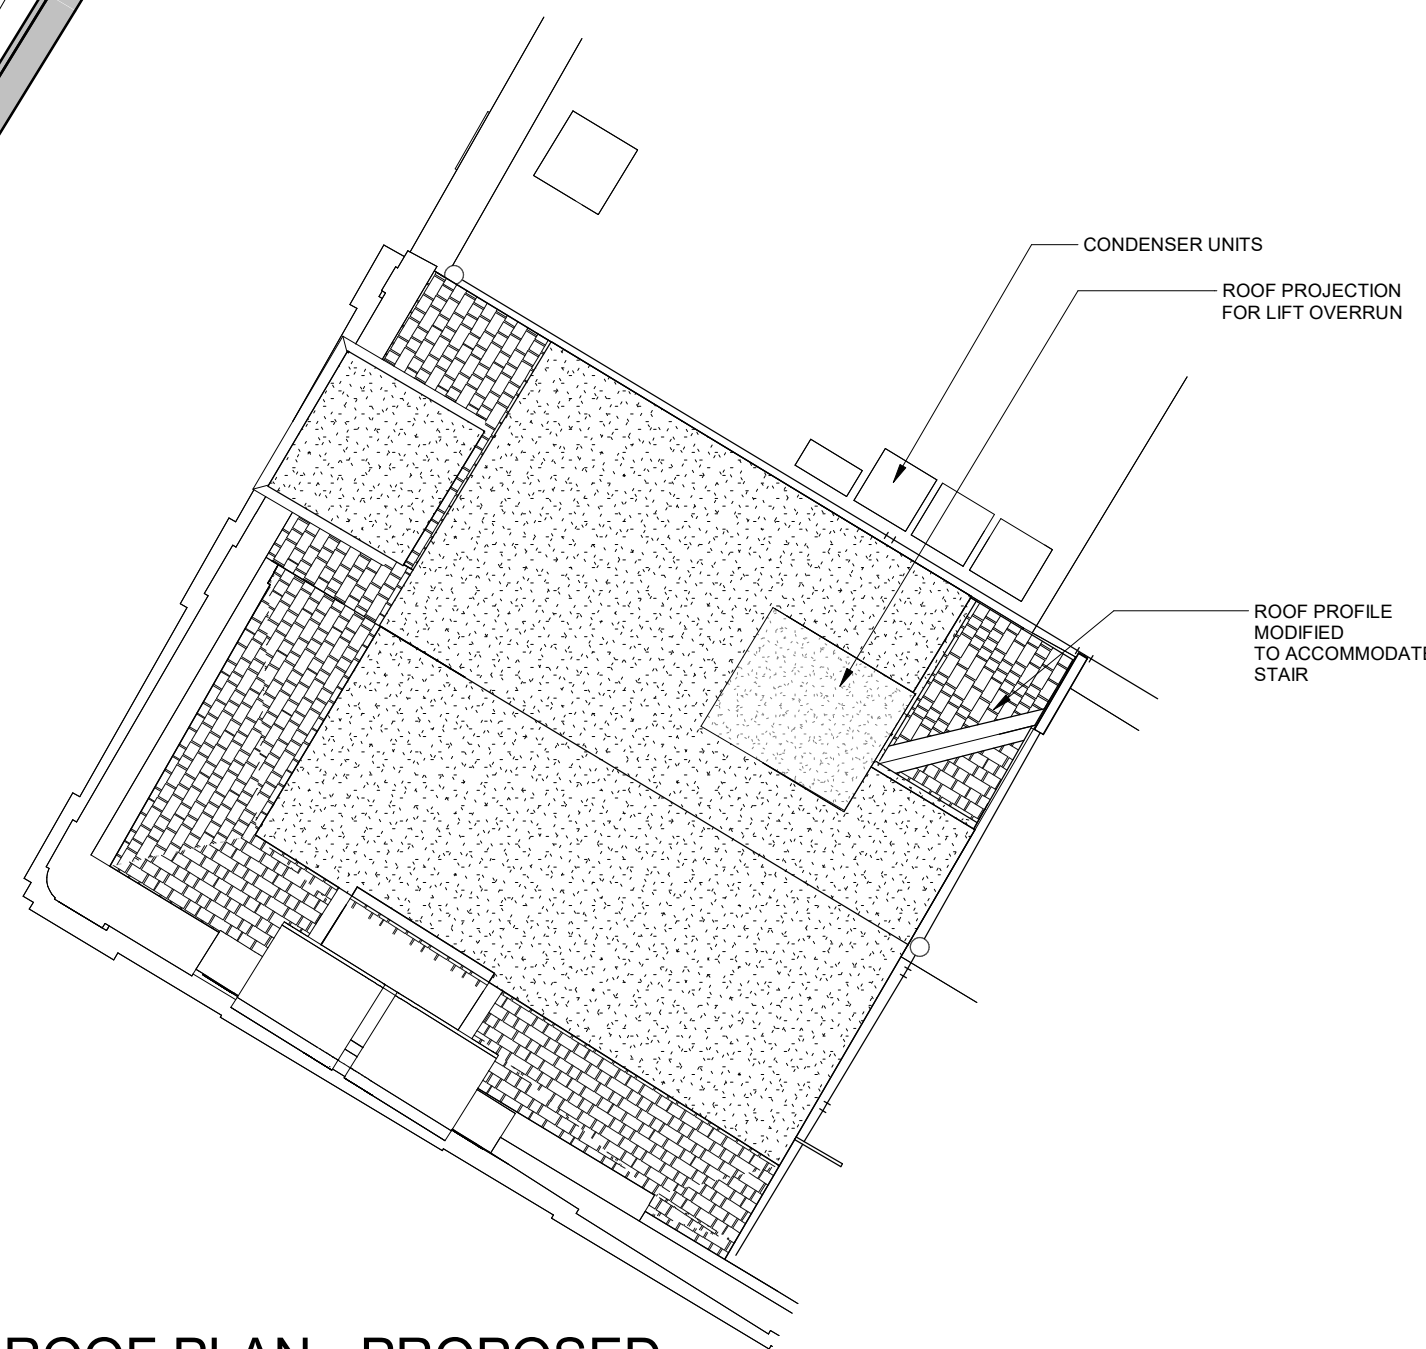

ROOF PLAN - PROPOSED

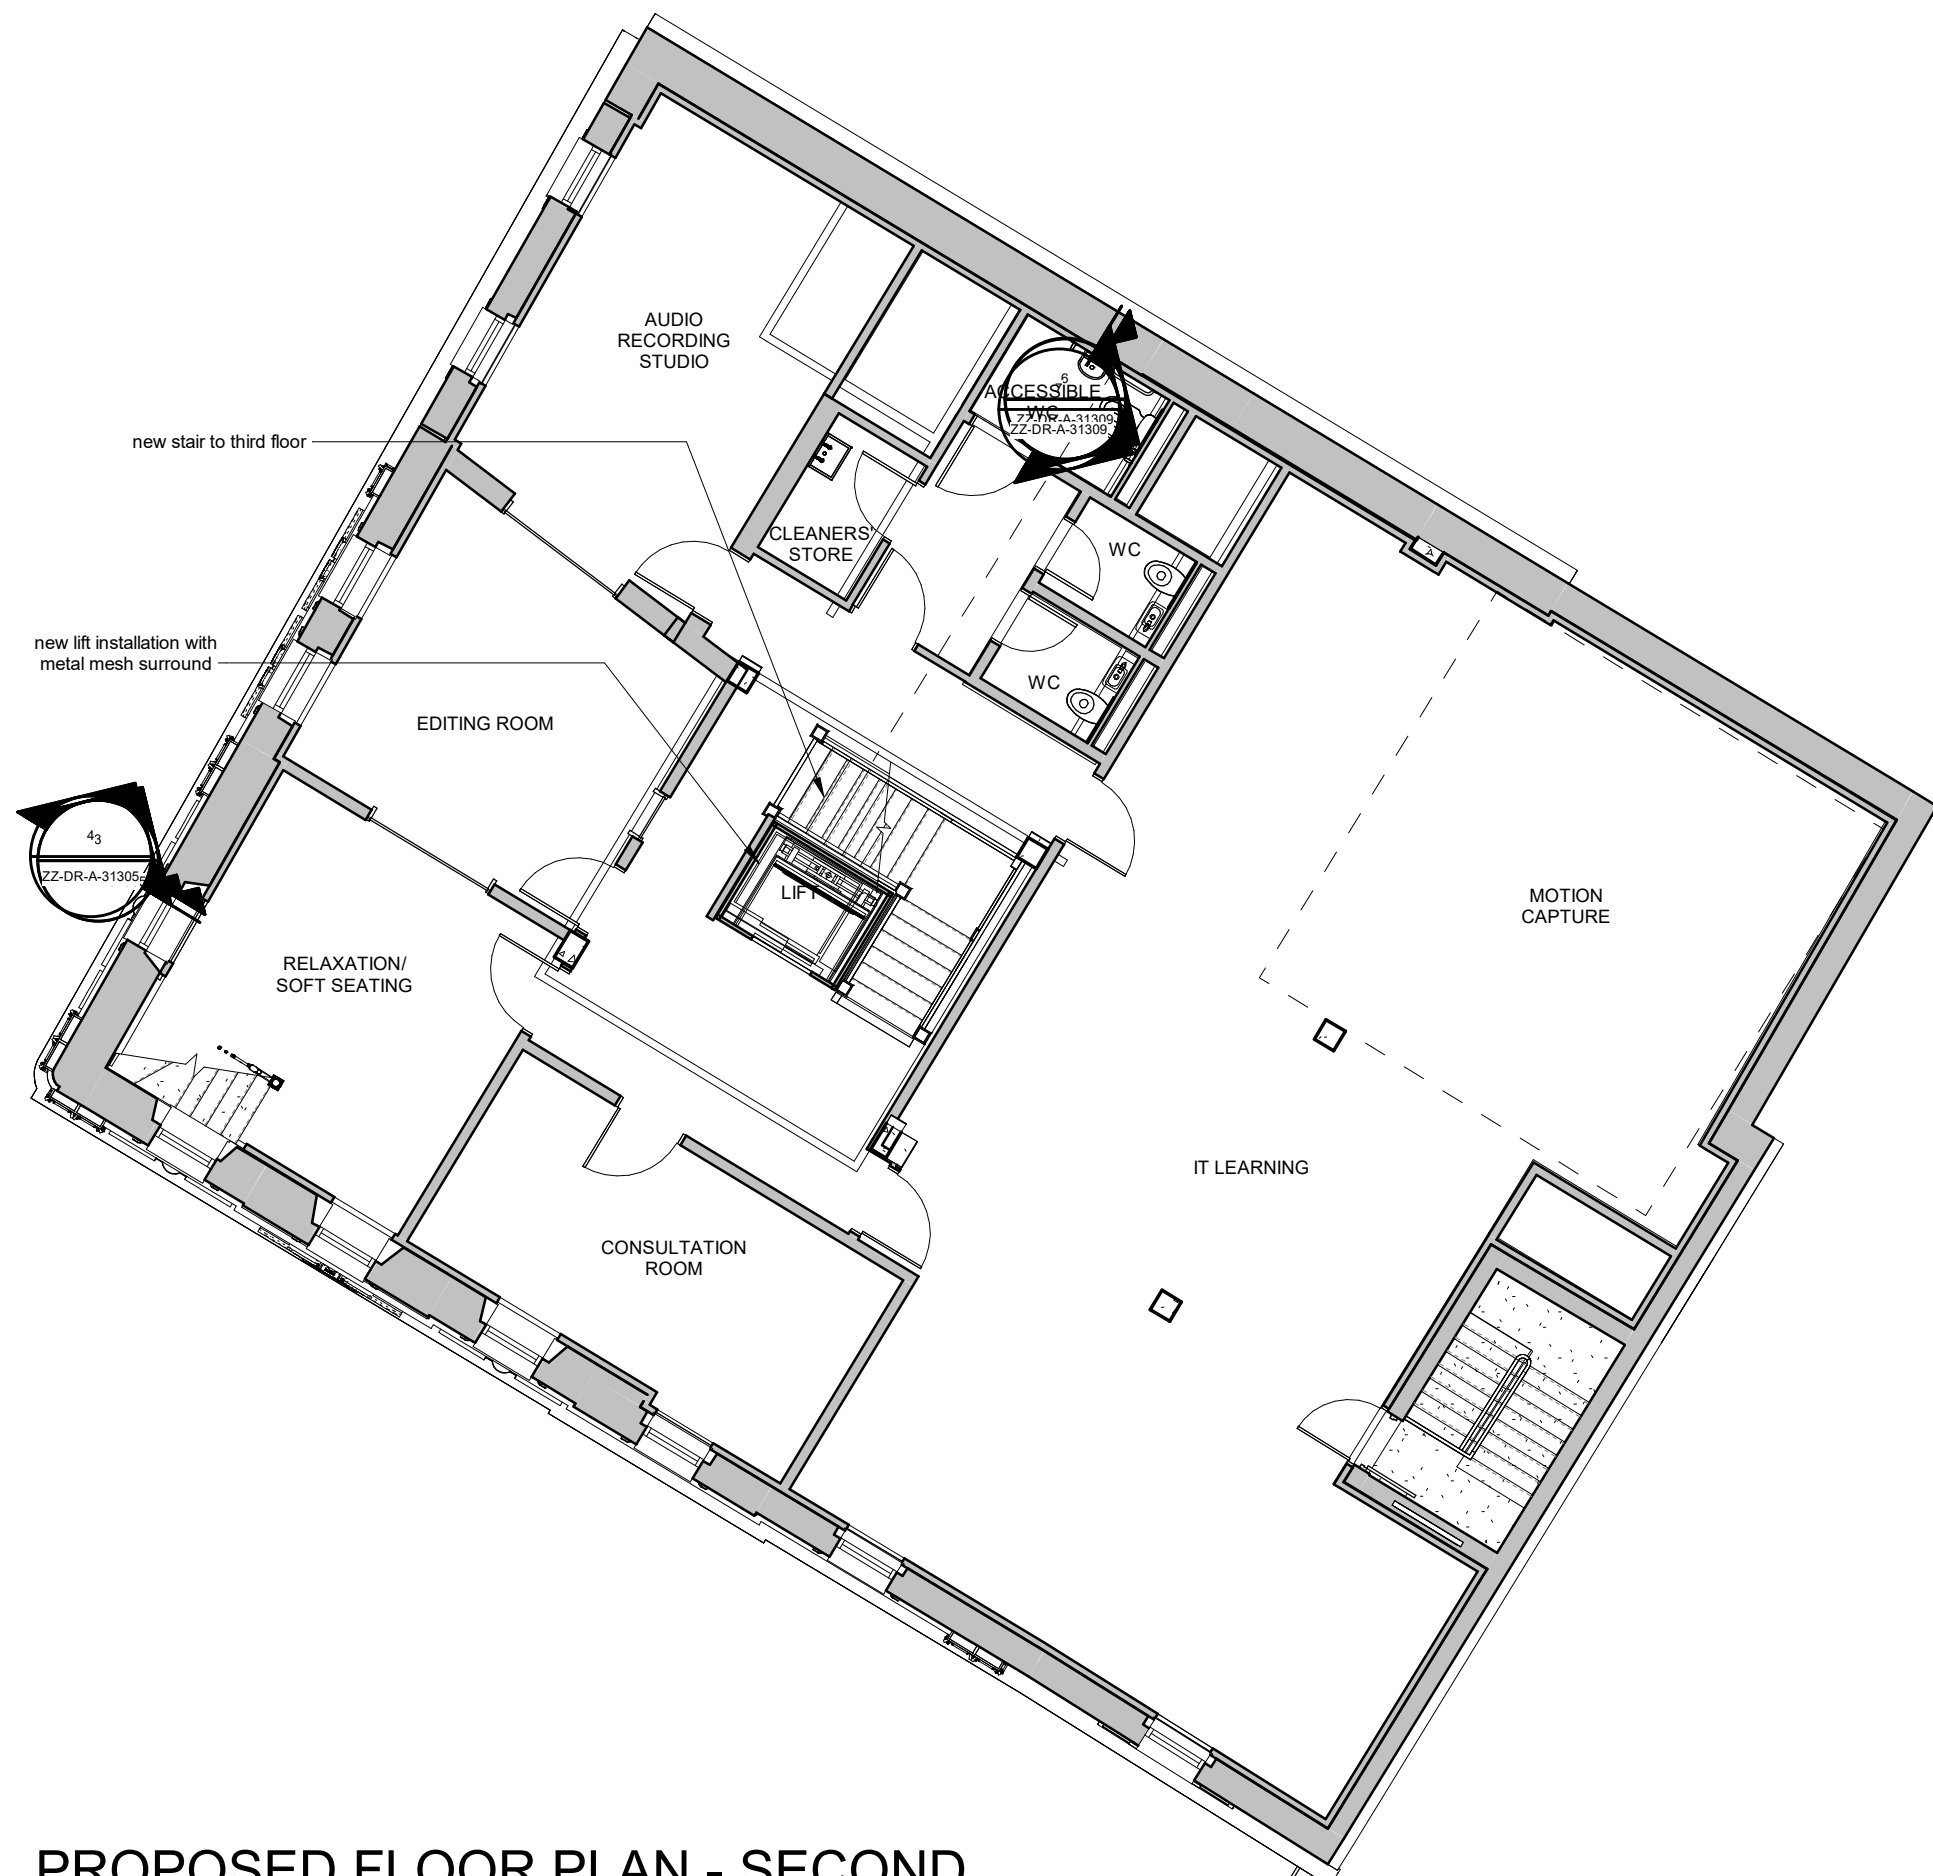

PROPOSED FLOOR PLAN - SECOND
SCALE: 1 : 100

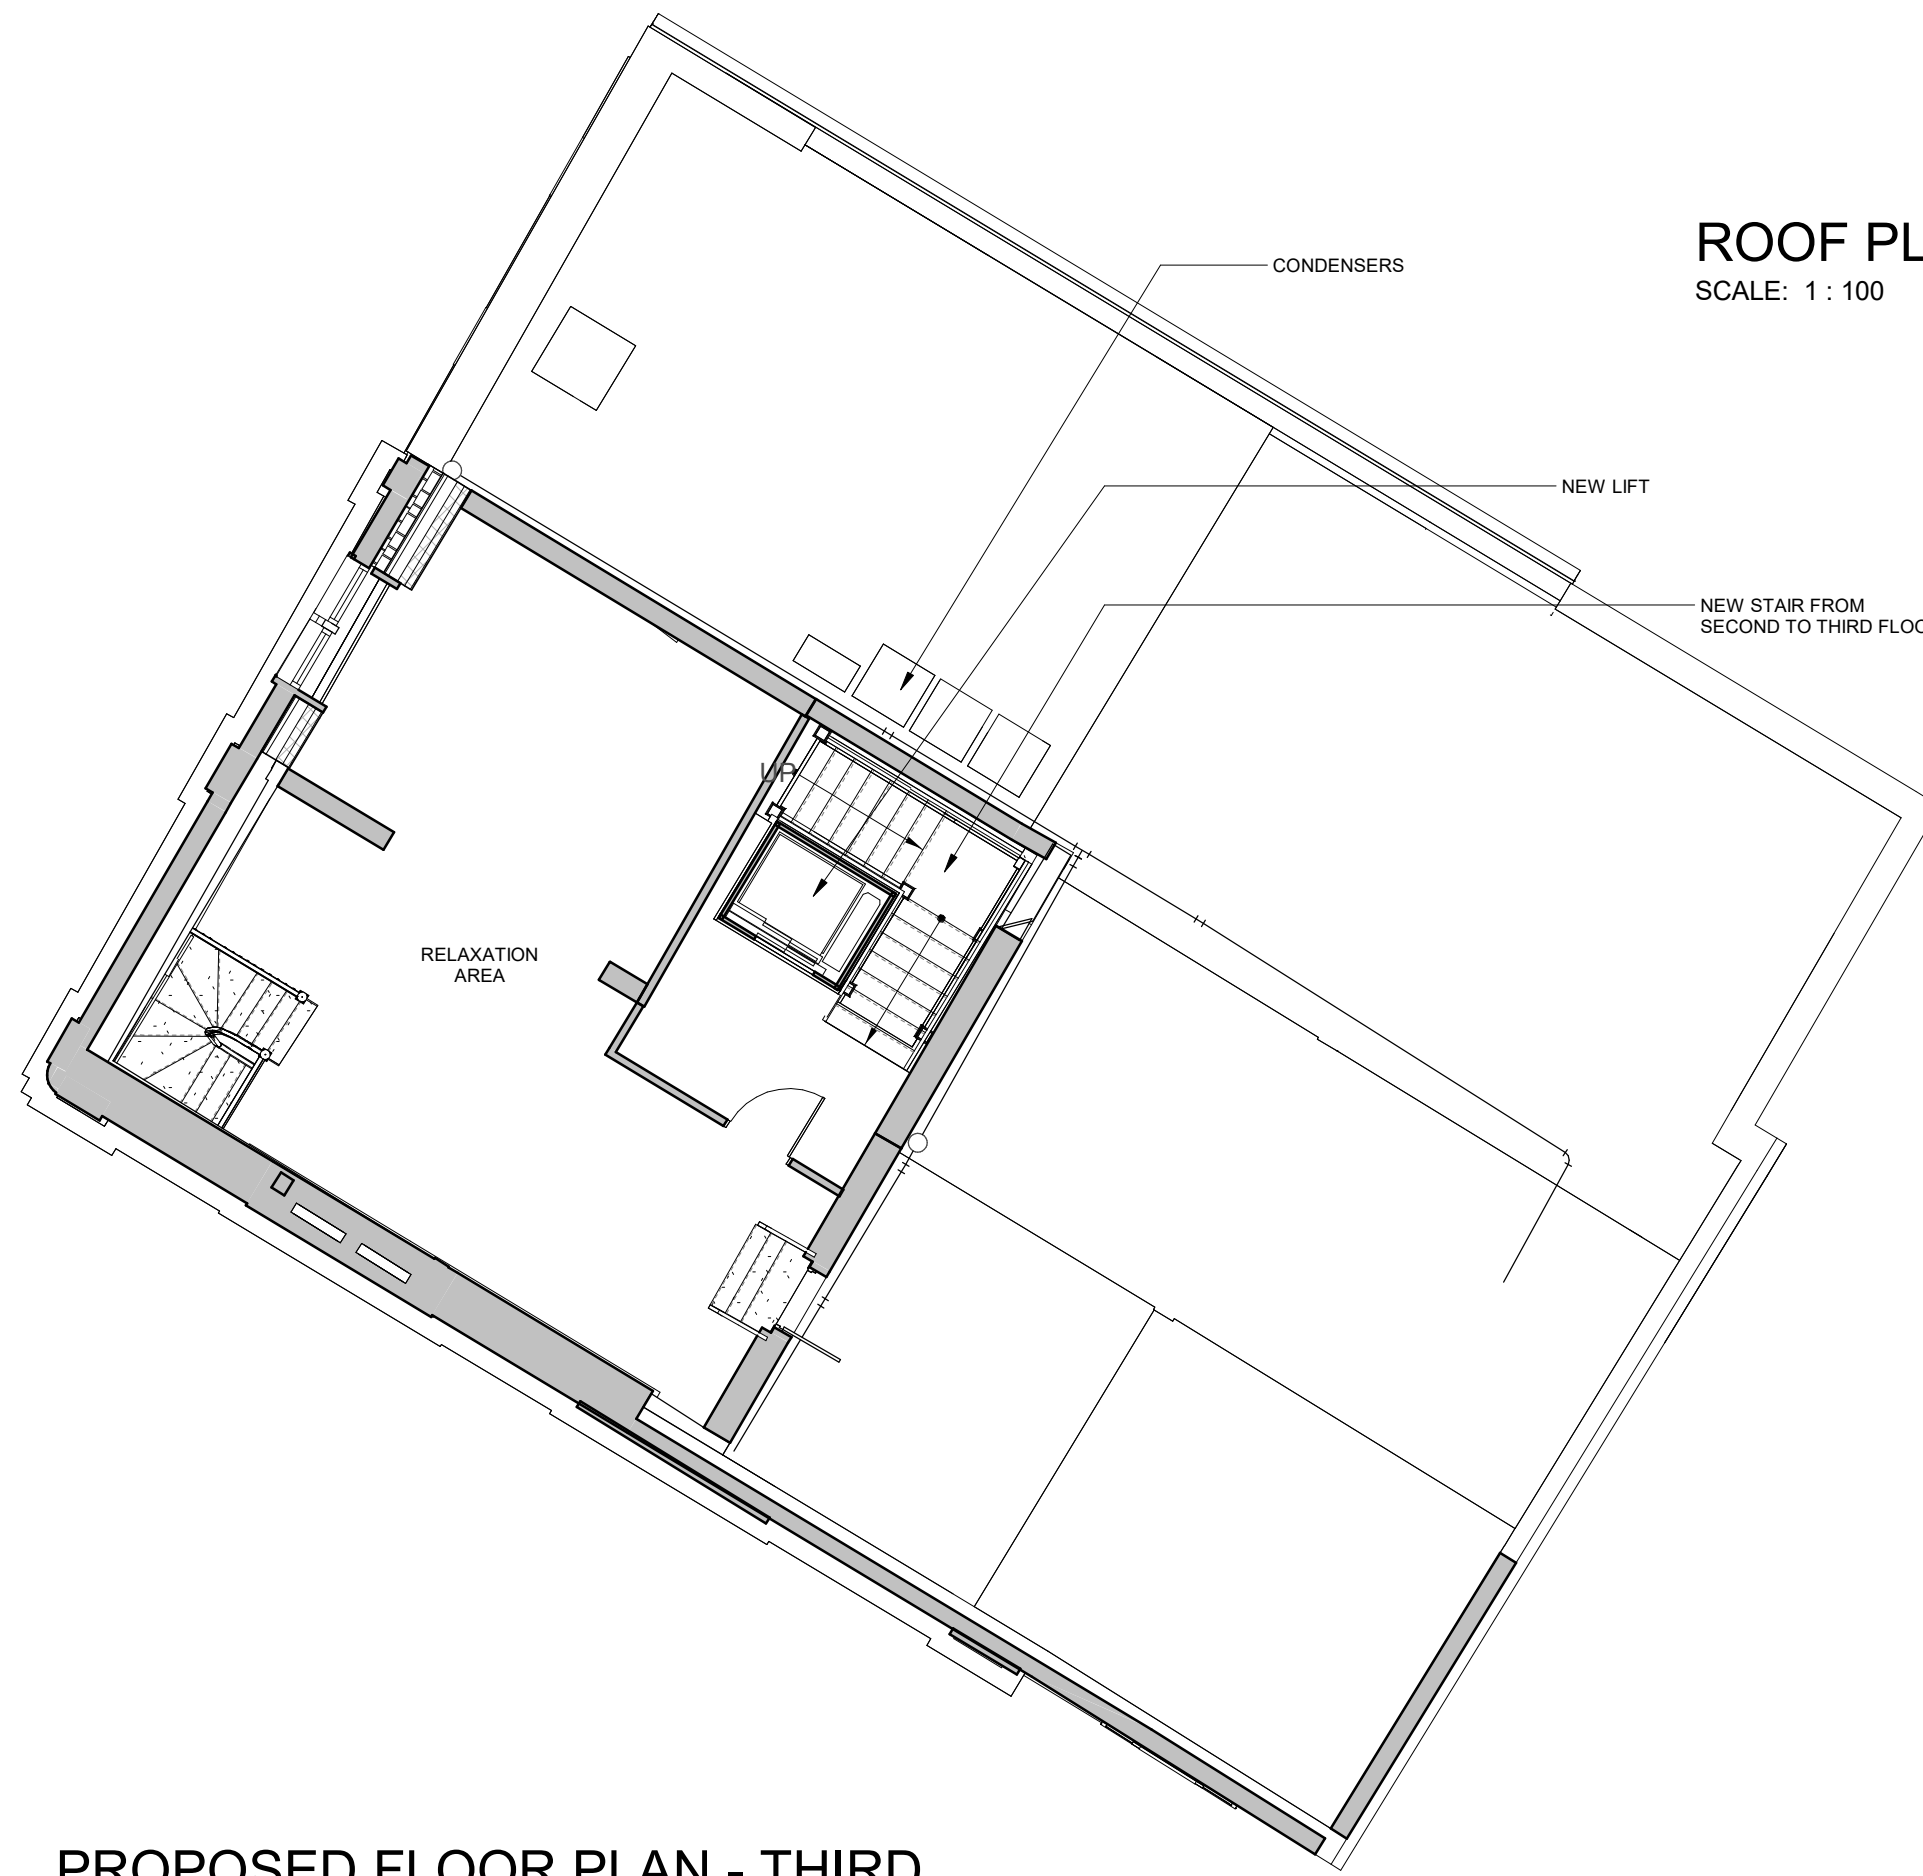

PROPOSED FLOOR PLAN - THIRD
SCALE: 1 : 100

[illegible]


This drawing has been prepared solely for the use of BEC and there are no representations of any kind made by NORR Consultants Limited to any party with whom NORR Consultants Limited has not entered into a contract.

This drawing must not be used, reproduced or revised without written permission.

This drawing shall not be used for construction purposes until a "Ax - APPROVED FOR STAGE x" status appears in the Sheet Status.

Constructors must only work to figured dimensions which are to be checked on site. Do not scale from hard copy drawings.

Keyplan

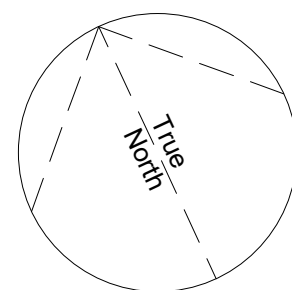

NORR
NORR Consultants Limited.
An Ingenium International Company

Percy House, 8th Floor Percy Street,
Newcastle NE1 4PW
England, UK
norr.com

Drawn MD	Date 22.04.24
Checked SM	Date 29.04.24

Scale
1 : 100 @ A1

Client
BEC

Project
Whitehaven Digital and Gaming Hub

Drawing Title

PROPOSED FLOOR AND ROOF PLANS

Sheet Status
S4 - FOR APPROVAL

Project No. _____

Drawing No. _____

Rev.
