




SOUTH ELEVATION - PROPOSED
SCALE: 1 : 100

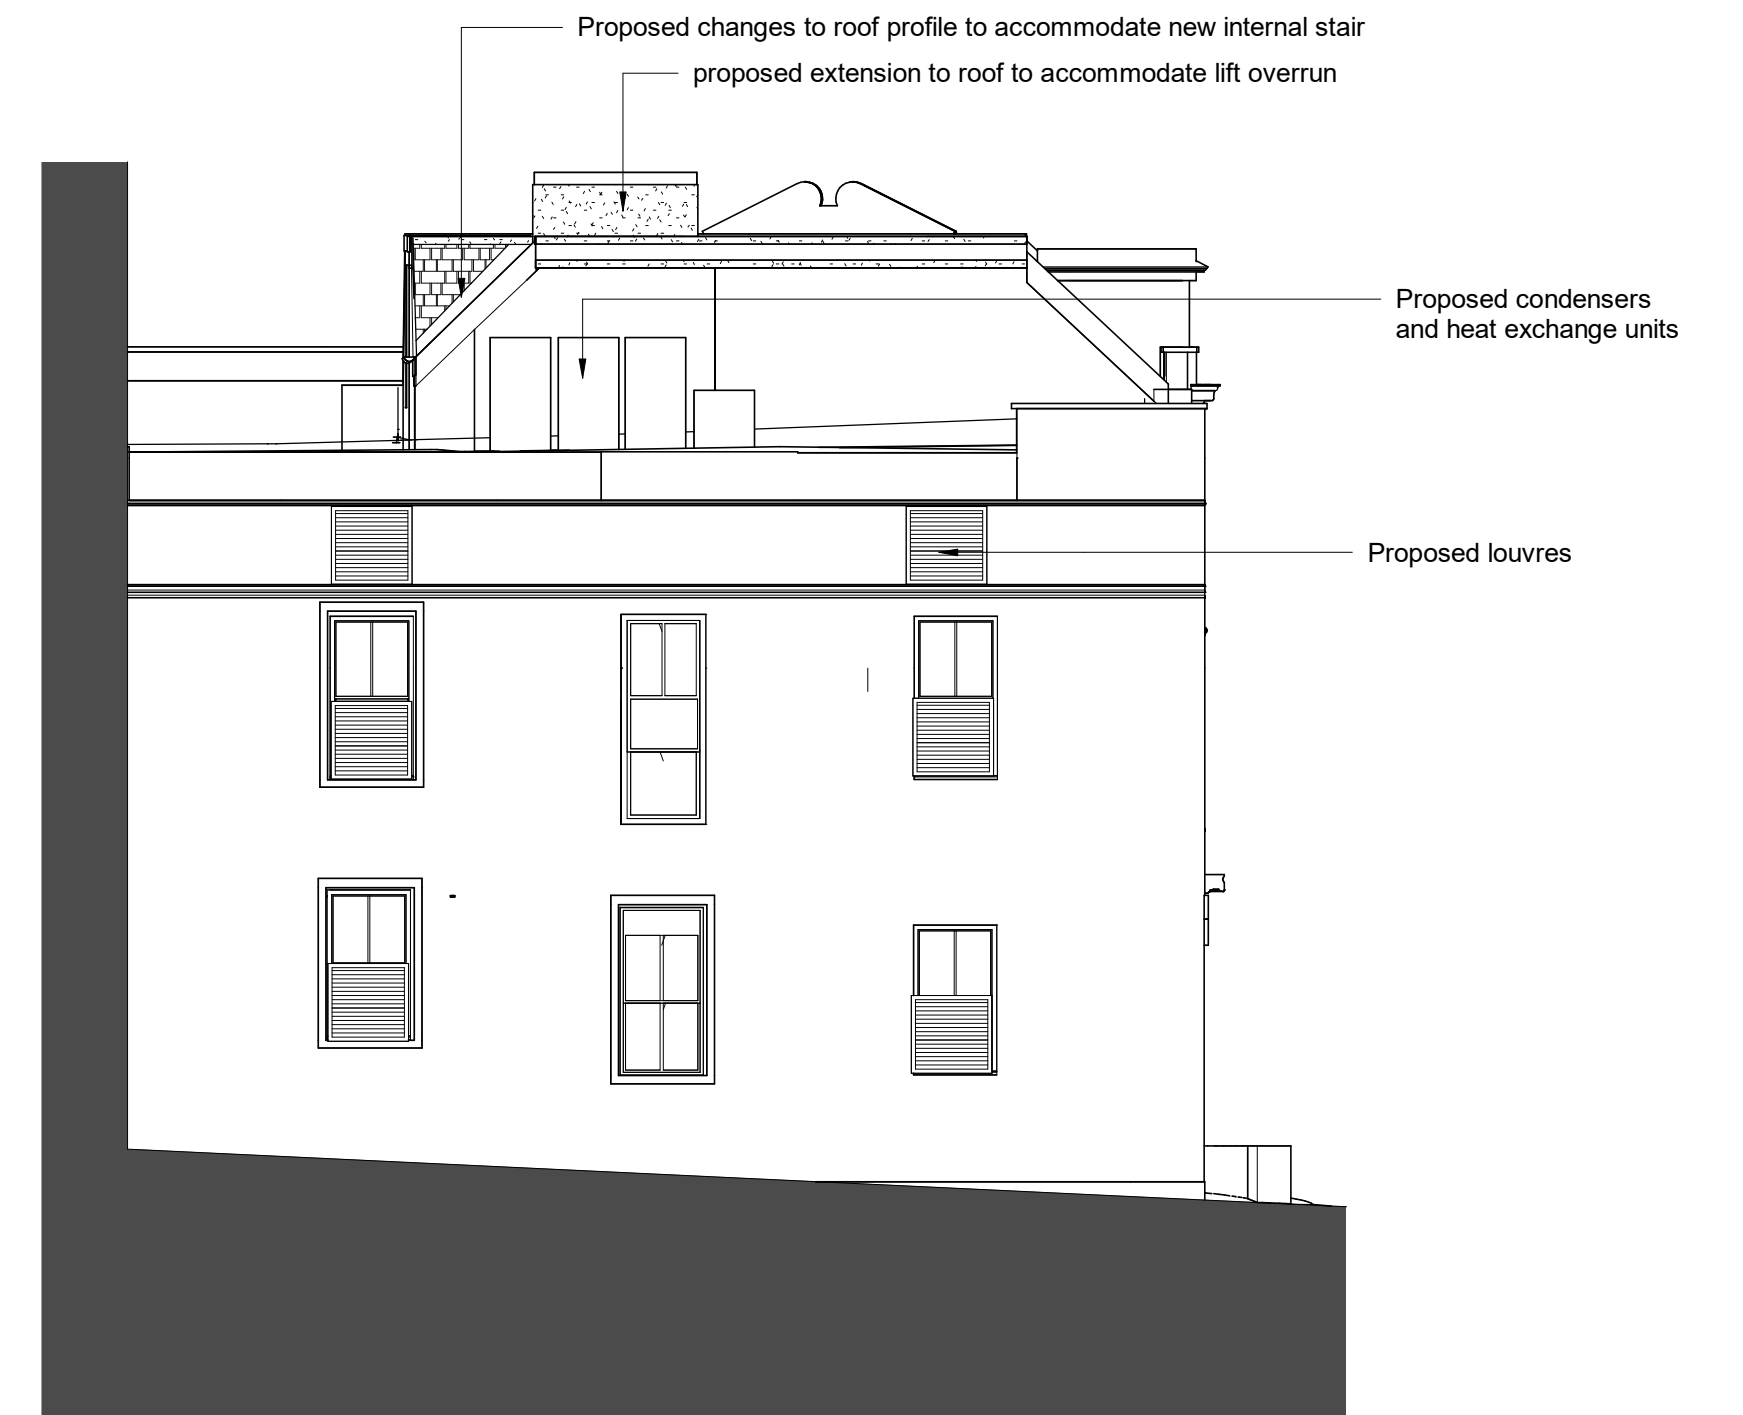

WEST ELEVATION - PROPOSED



NORTH ELEVATION PROPOSED
SCALE: 1 : 100

This drawing has been prepared solely for the use of BEC and there are no representations of any kind made by NORR Consultants Limited to any party with whom NORR Consultants Limited has not entered into a contract

This drawing must not be used, reproduced or revised without written permission.


This drawing shall not be used for construction purposes until a "Ax - APPROVED FOR STAGE x" status appears under the Sheet Status.

Constructors must only work to figured dimensions which are to be checked on site. Do not scale from hard copy drawings.

[illegible]

Keyplan

North Arrow

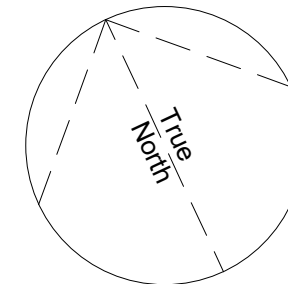

NORR
NORR Consultants Limited.
An Ingenium International Company

SET OFFICE INFORMATION
www.norr.com

Project BEC		Drawing Title PROPOSED GA ELEVATIONS	
Project Whitehaven Digital and Gaming Hub			
Drawn SM	Date 15.04.24	Sheet Status	
Checked SM	Date 15.04.24	Project No. ED3024-0055-00	
Scale 1 : 100 @ A1		Drawing No. DGHW-NOR-XXZZ-DR-A-00111	Rev. P01