


ISO A3 - 297mmx420mm

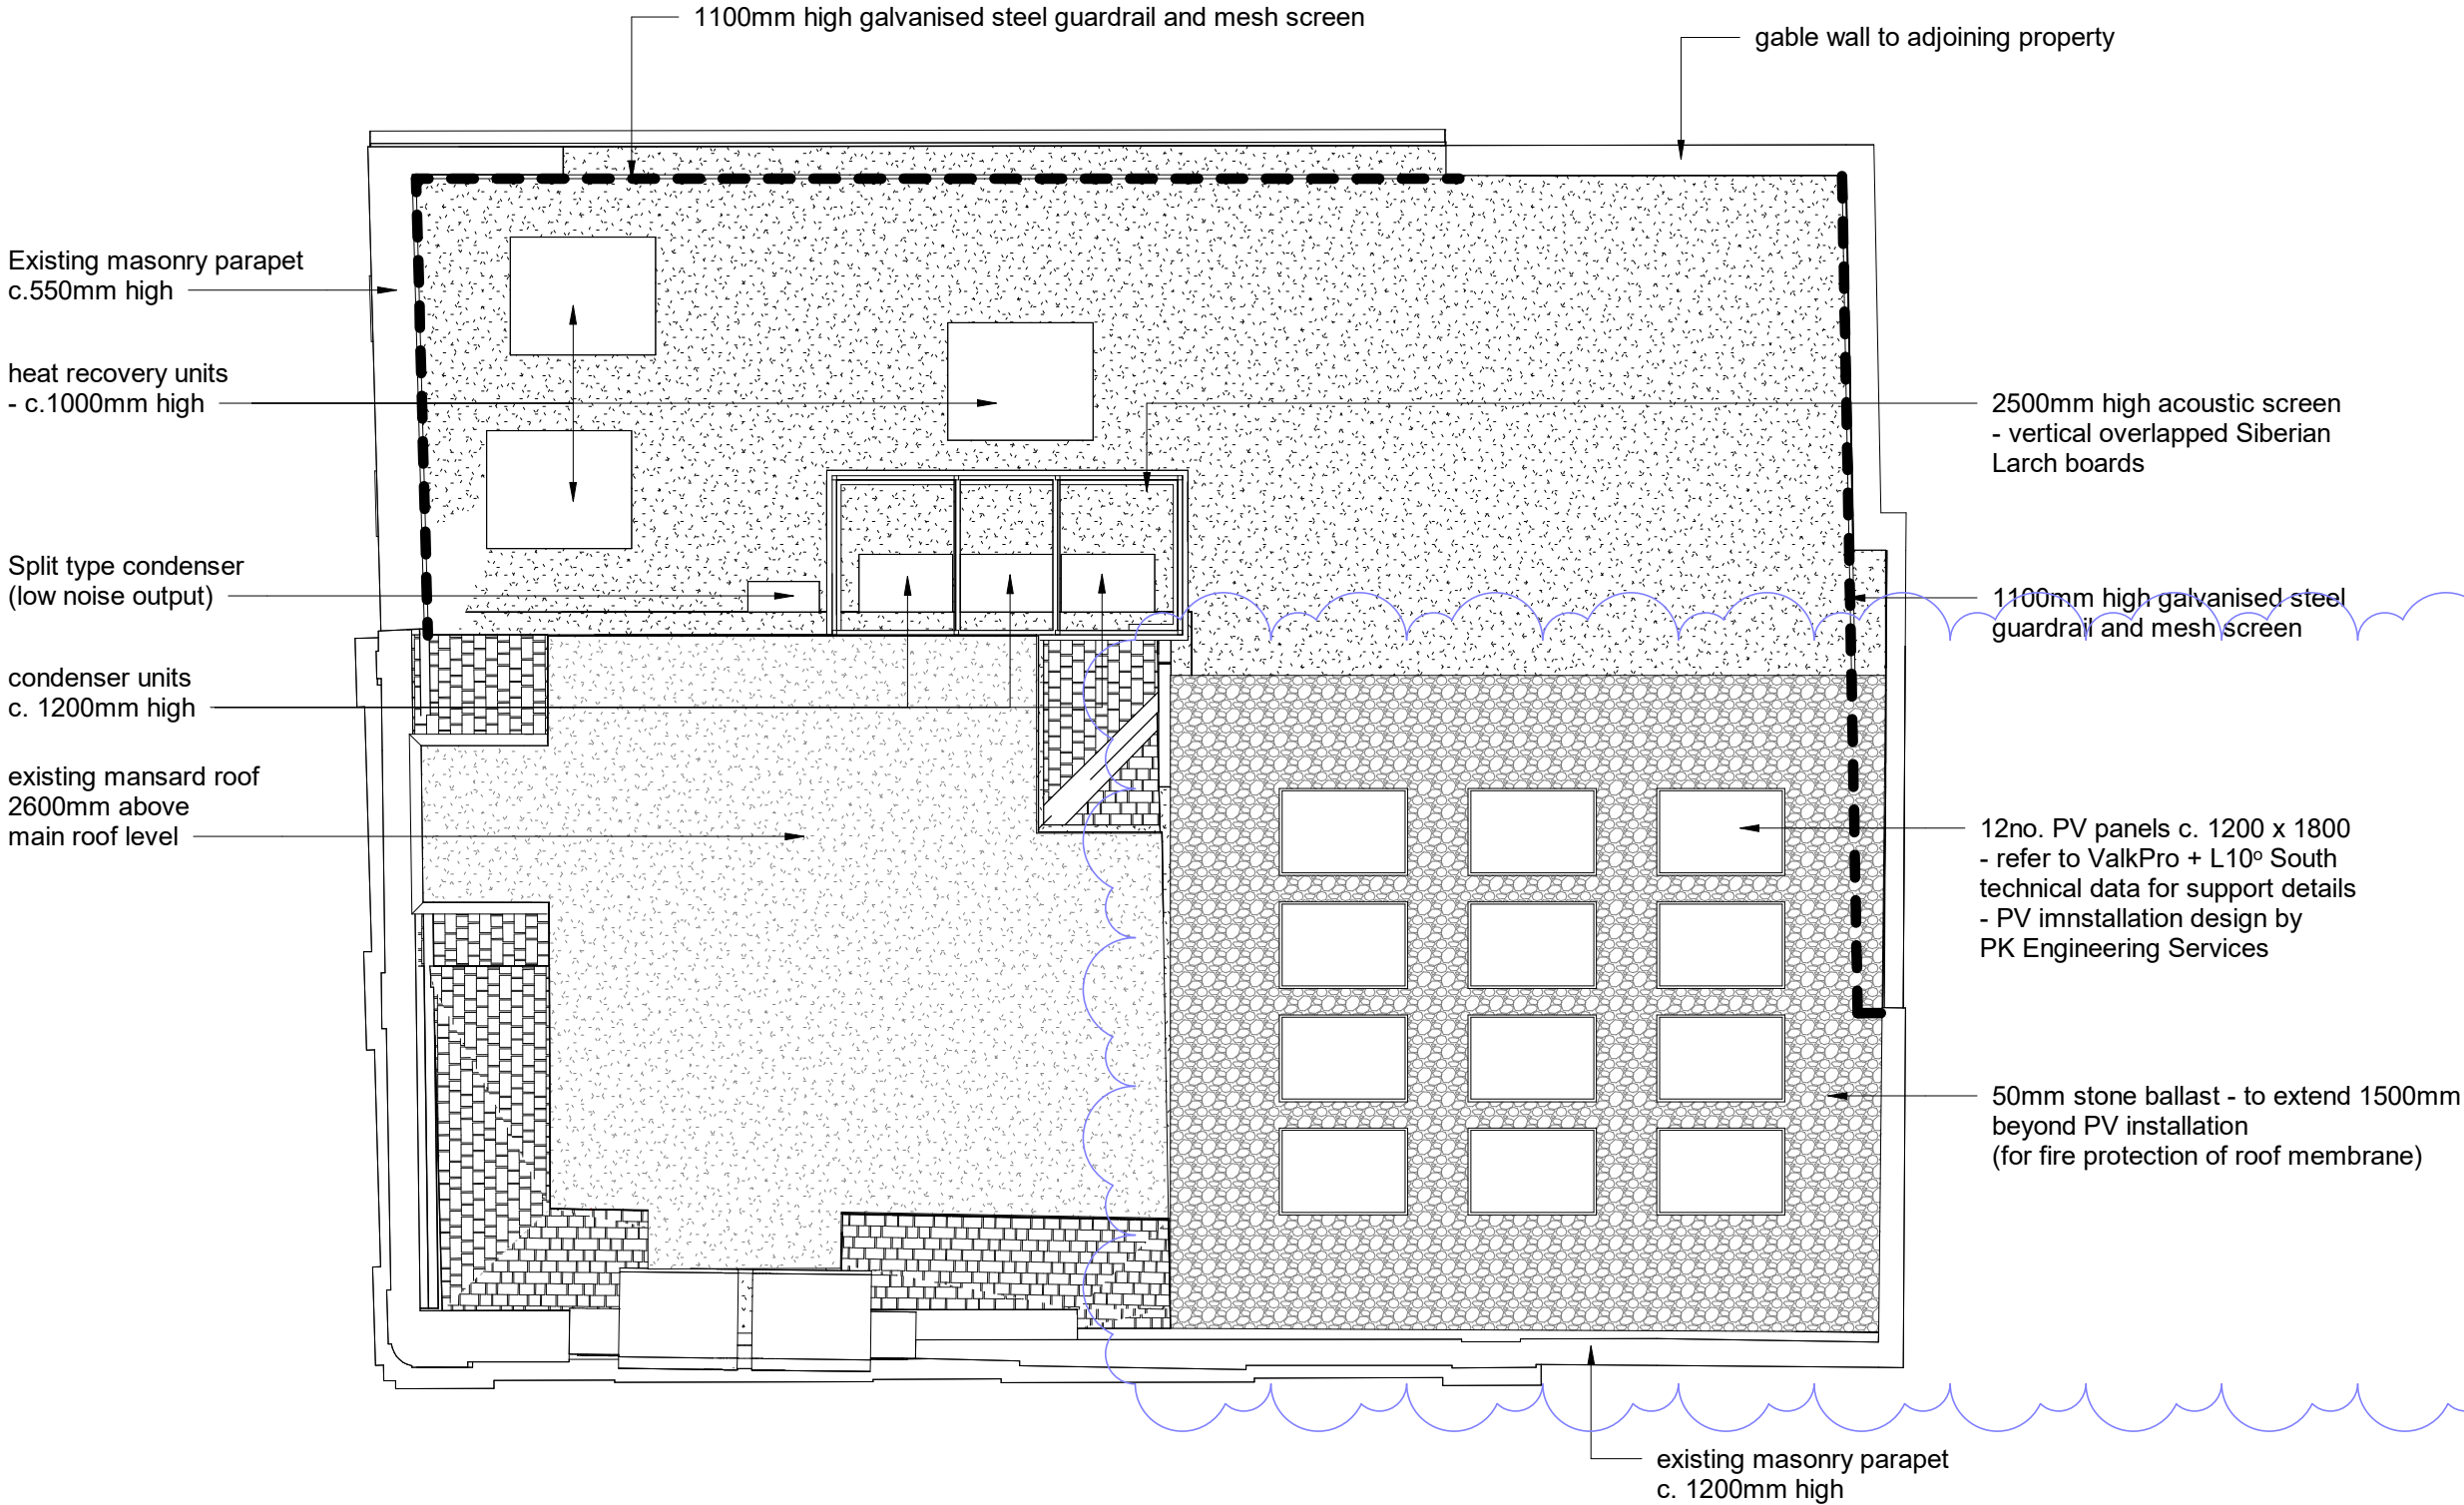

PLAN  
SCALE: 1 : 100

NOTES

Indicative plant shown - refer to drawings LUWH-LNK-XX-03-DR-M-55001 and 57001 for details.

Refer to drawing DGHW-NOR-XX-ZZ-DR-A-27306 for details of acoustic screen to condensers.

1100mm high guardrail and mesh screen to be galvanised steel ballasted guardrail by Key Safety Systems Ltd, with 25 x 25 galvanised steel mesh panels

DATE	REVISION	REV	DRW	CHK
11/06/25	Issued for Approval	P01	sm	ml
23/07/25	PV installation added	P02	sm	ml

This drawing has been prepared solely for the use of BEC and there are no representations of any kind made by NORR Consultants Limited to any party with whom NORR Consultants Limited has not entered into a contract

This drawing must not be used, reproduced or revised without written permission.

This drawing shall not be used for construction purposes until the "CONSTRUCTION" status appears under the Sheet Status.

Constructors must only work to figured dimensions which are to be checked on site. Do not scale from hard copy drawings

NORR

NORR Consultants Ltd.

An Ingenium International Company

SET OFFICE INFORMATION

www.norr.com

Drawn	Date
sm	11.06.25
Checked	Date
ml	11.06.25

Client

BEC

Project Name

Whitehaven Digital and Gaming Hub - LEVELS

Drawing Title

ROOF PLAN - SCREENS TO PLANT

Scale

1 : 100@ A3

Sheet Status

S4 - FOR APPROVAL

Project No.

ED3024-0055-00

Drawing No.

DGHW-NOR-XXZZ-DR-A-27002

Rev.

P02