


ISO A3 - 297mmx420mm

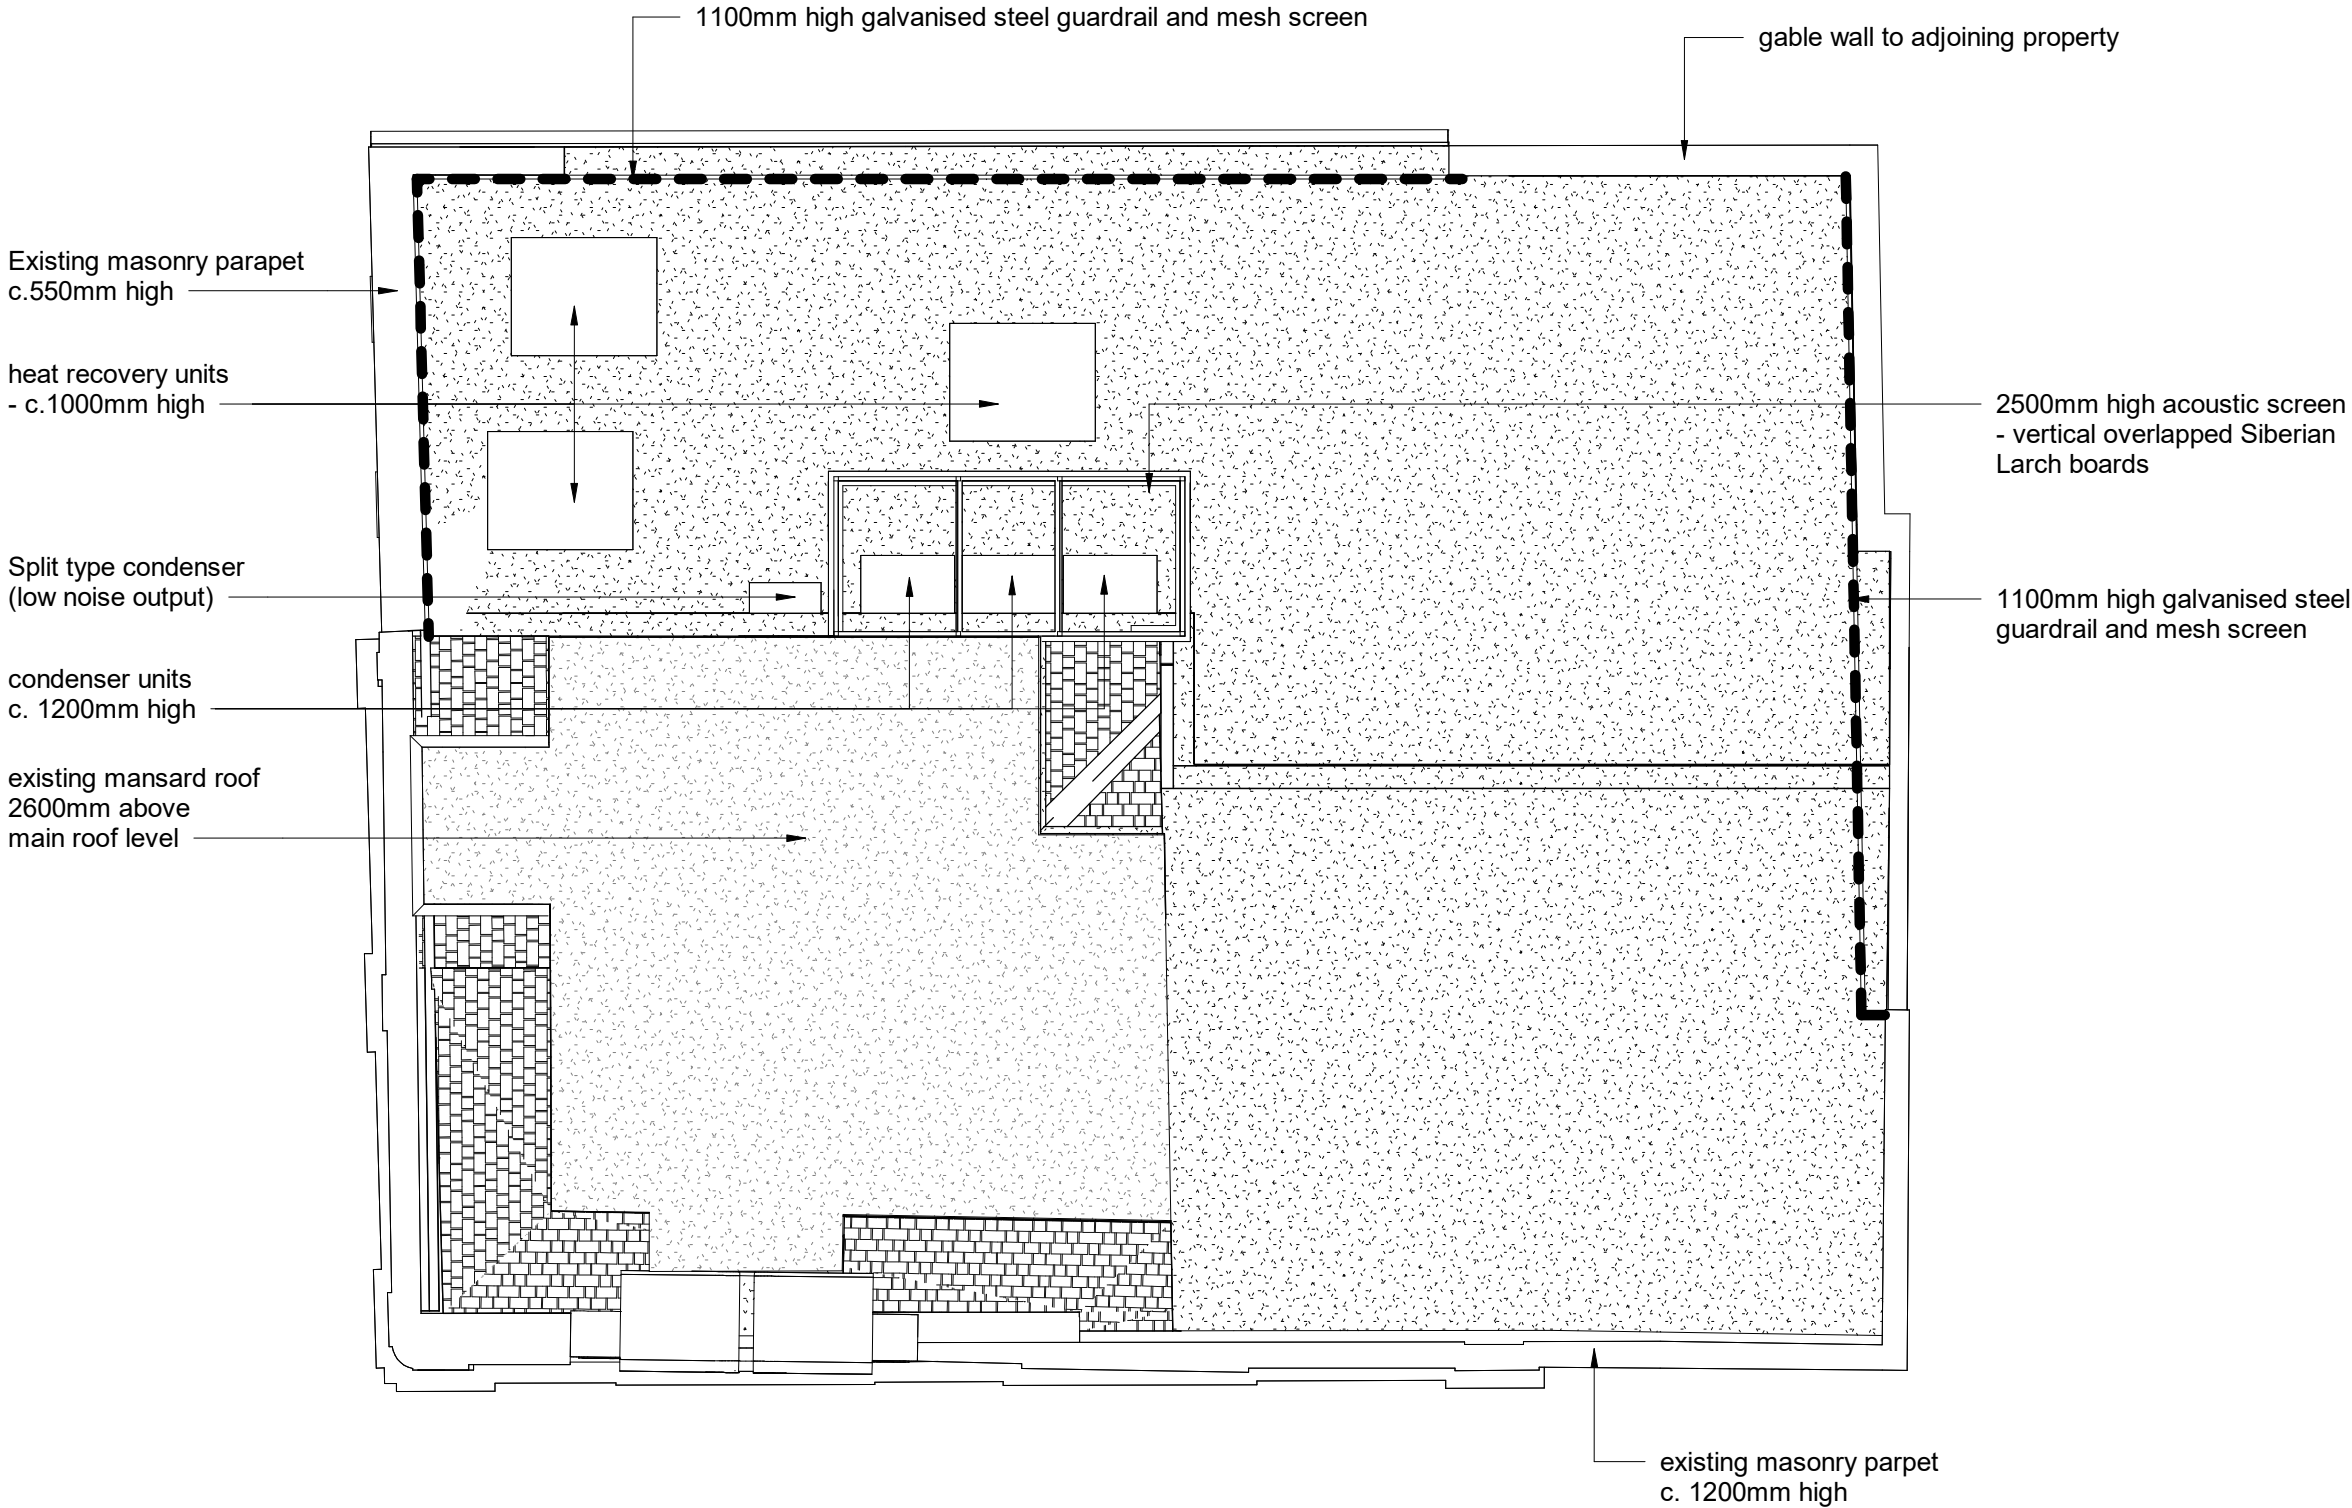

PLAN  
SCALE: 1 : 100

- NOTES
- Indicative plant shown - refer to drawings LUWH-LNK-XX-03-DR-M-55001 and 57001 for details.
- Refer to drawing DGHW-NOR-XX-ZZ-DR-A-27306 for details of acoustic screen to condensers.
- 1100mm high guardrail and mesh screen to be galvanised steel ballasted guardrail by Key Safety Systems Ltd, with 25 x 25 galvanised steel mesh panels

DATE	REVISION	REV	DRW	CHK
11/06/25	Issued for Approval	P01	sm	ml

This drawing has been prepared solely for the use of BEC and there are no representations of any kind made by NORR Consultants Limited to any party with whom NORR Consultants Limited has not entered into a contract

This drawing must not be used, reproduced or revised without written permission.

This drawing shall not be used for construction purposes until the "CONSTRUCTION" status appears under the Sheet Status.

Constructors must only work to figured dimensions which are to be checked on site. Do not scale from hard copy drawings

**NORR**  
NORR Consultants Ltd.  
An Ingenium International Company

SET OFFICE INFORMATION

www.norr.com

Drawn <b>sm</b>	Date <b>11.06.25</b>
Checked <b>ml</b>	Date <b>11.06.25</b>
Client <b>BEC</b>	
Project Name <b>Whitehaven Digital and Gaming Hub - LEVELS</b>	
Drawing Title <b>ROOF PLAN - SCREENS TO PLANT</b>	
Scale <b>1 : 100@ A3</b>	
Sheet Status <b>S4 - FOR APPROVAL</b>	
Project No. <b>ED3024-0055-00</b>	
Drawing No. <b>DGHW-NOR-XXZZ-DR-A-27002</b>	Rev. <b>P01</b>