




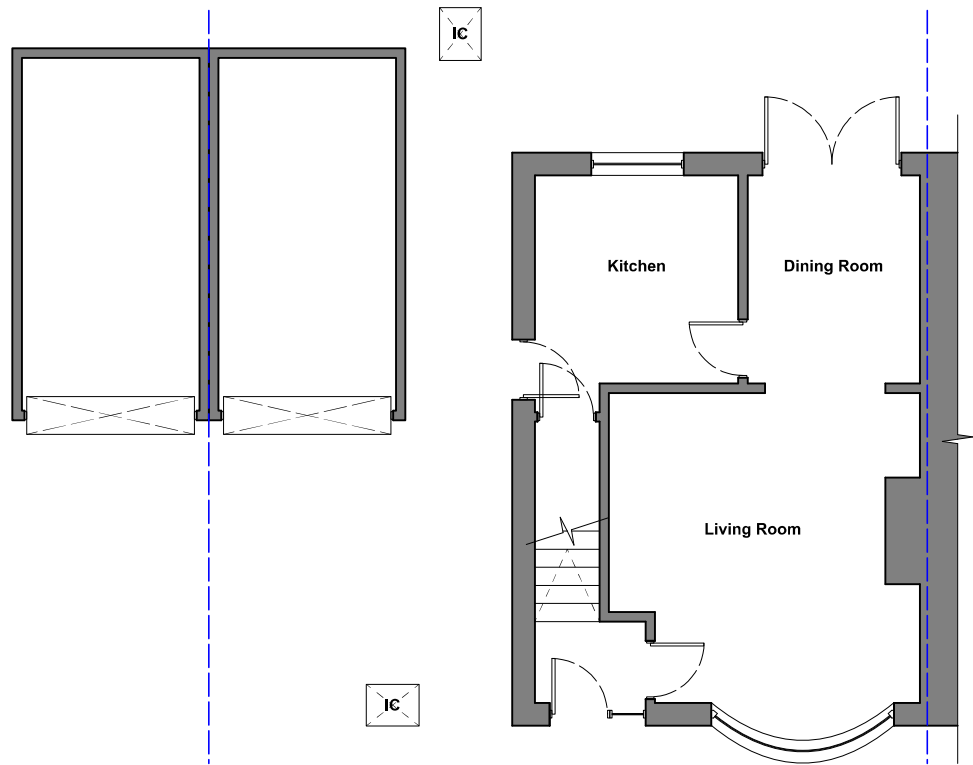


**GROUND FLOOR PLAN
EXISTING
SCALE 1:100**

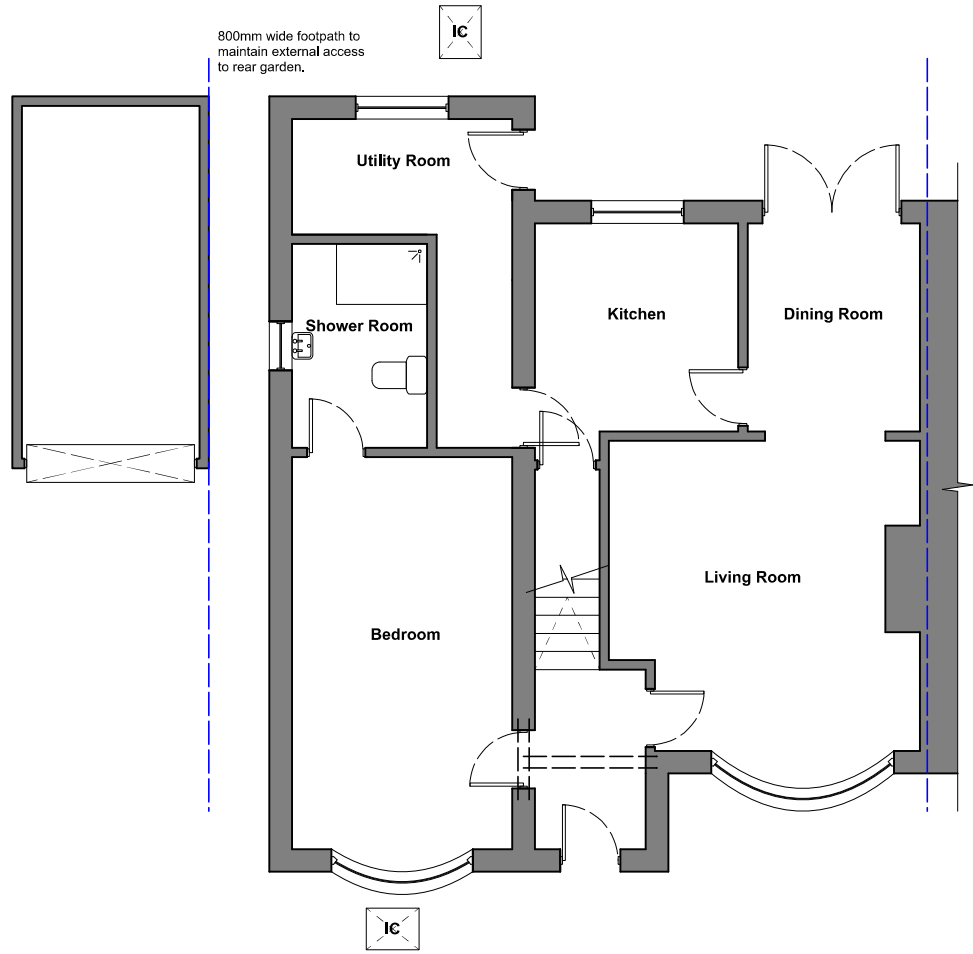

**GROUND FLOOR PLAN
PROPOSED
SCALE 1:100**

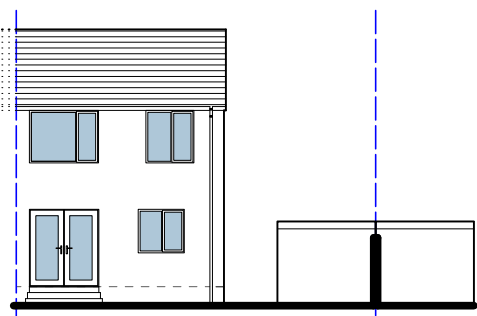


**REAR ELEVATION
EXISTING
SCALE 1:200**

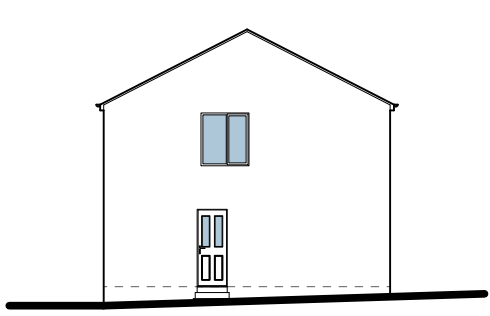



**GABLE ELEVATION
EXISTING
SCALE 1:200**




**FRONT ELEVATION
EXISTING
SCALE 1:200**

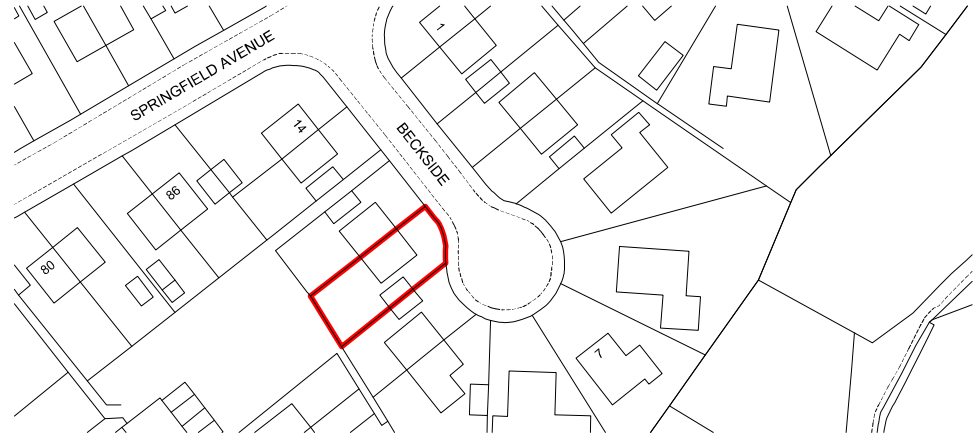


**LOCATION PLAN
SCALE 1:1250**

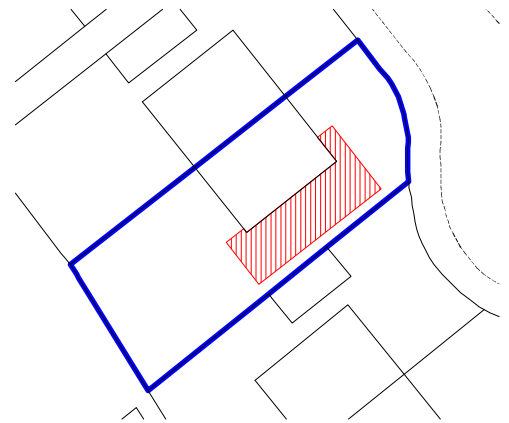 

**SITE PLAN
SCALE 1:500**

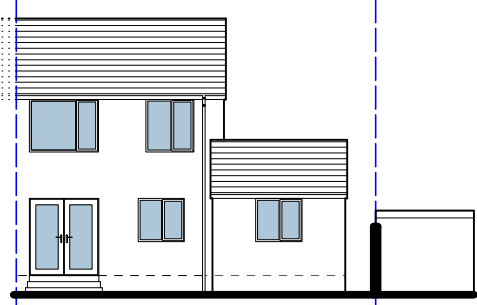


**REAR ELEVATION
PROPOSED
SCALE 1:200**

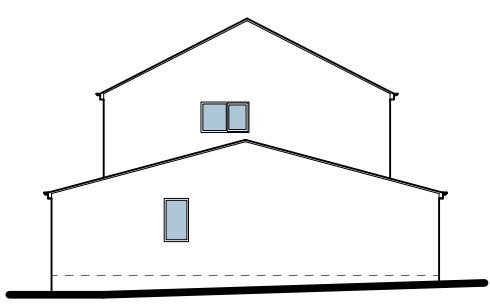

**GABLE ELEVATION
PROPOSED
SCALE 1:200**



**FRONT ELEVATION
PROPOSED
SCALE 1:200**

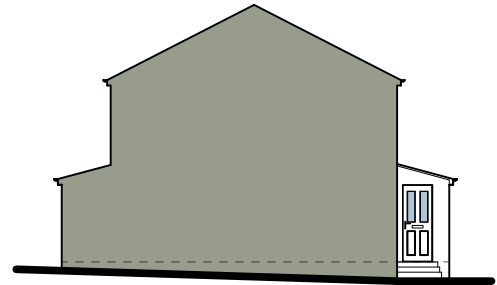

**PARTY ELEVATION
PROPOSED
SCALE 1:200**

Client:		Mr and Mrs Wren	
Project Title:		11 Beckside, High Meadows, Whitehaven, Cumbria, CA28 6UE	
Drawing Title:		Floor Plan and Elevations (Existing and Proposed)	
Drawn By:	MM	Date Drawn:	25-07-2020
Scale:	As Shown @ A3	Page Size:	A3
Drawing Number:	001	Revision:	C