




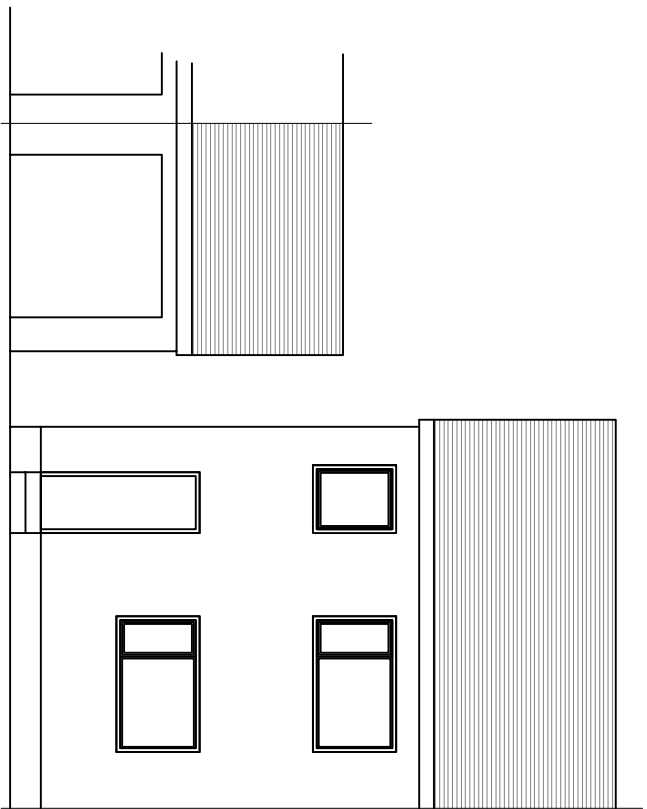


EXISTING FRONT ELEVATION
SCALE 1:100 @ A2

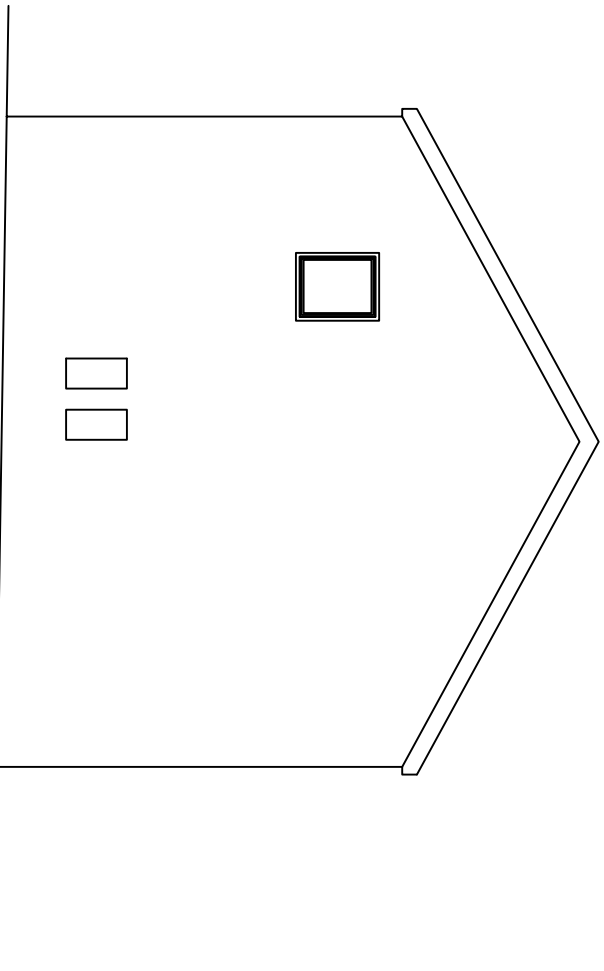


EXISTING SIDE ELEVATION
SCALE 1:100 @ A2

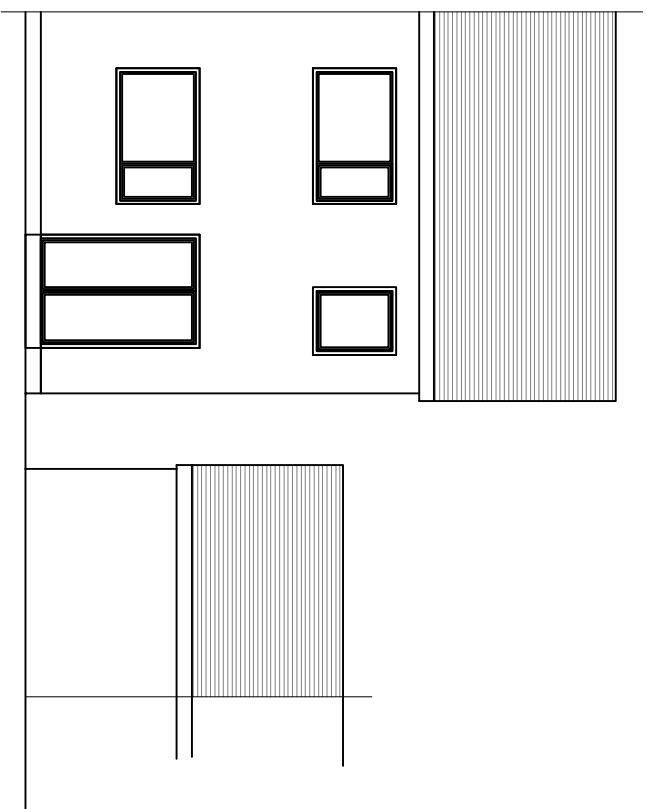

EXISTING REAR ELEVATION
SCALE 1:100 @ A2

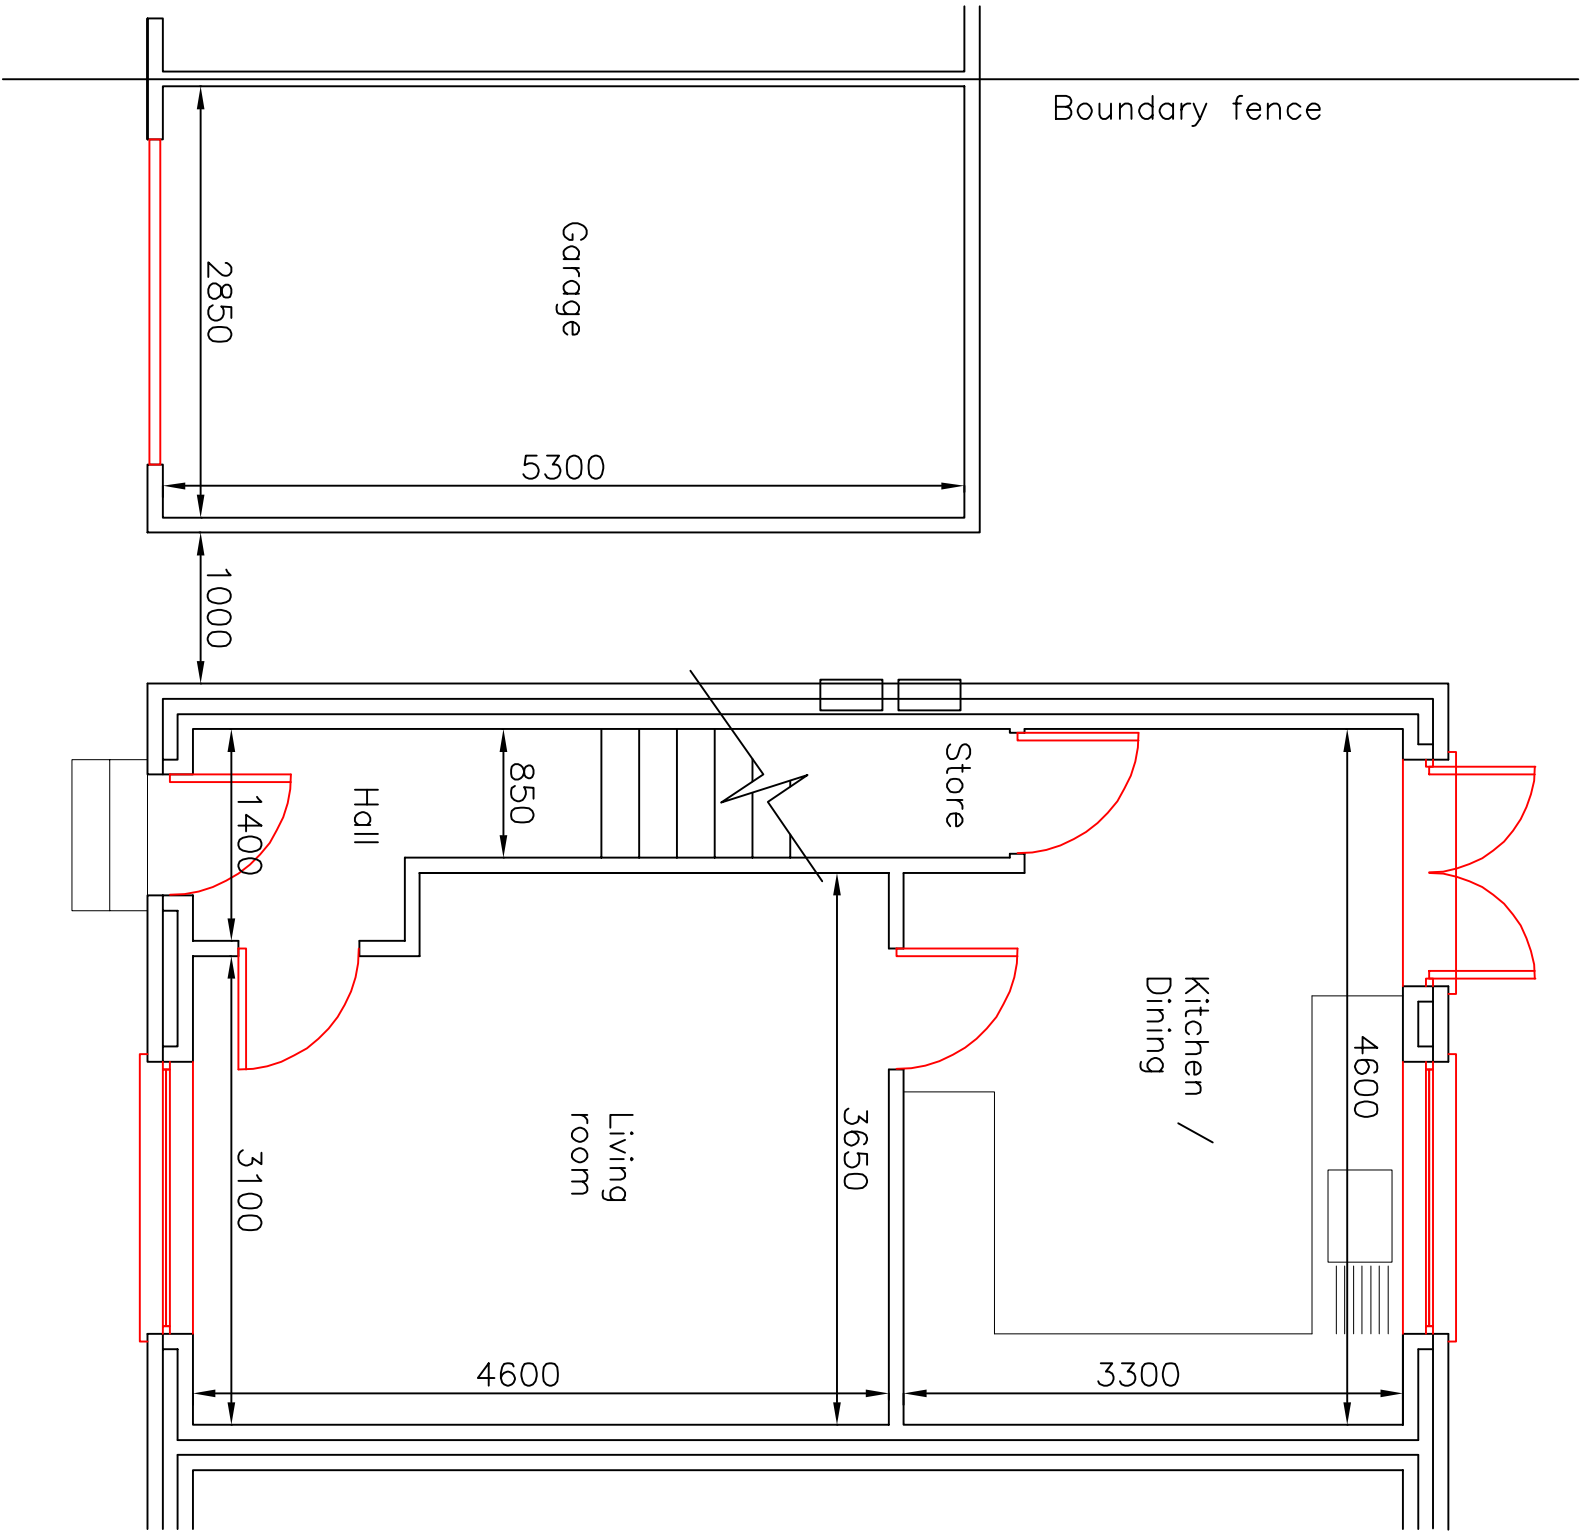

EXISTING GROUND FLOOR PLAN
SCALE 1:100 @ A2

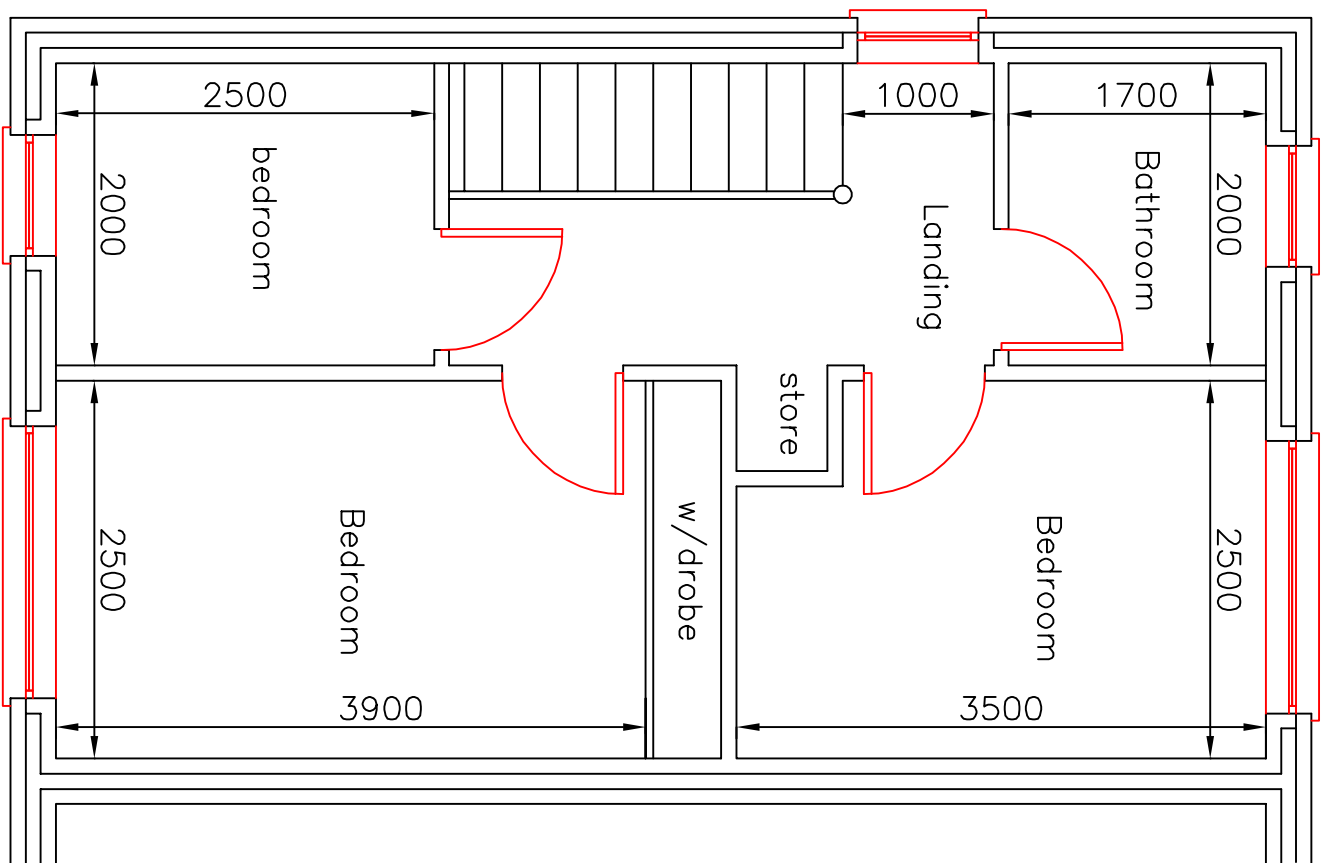

EXISTING FIRST FLOOR PLAN
SCALE 1:100 @ A2