




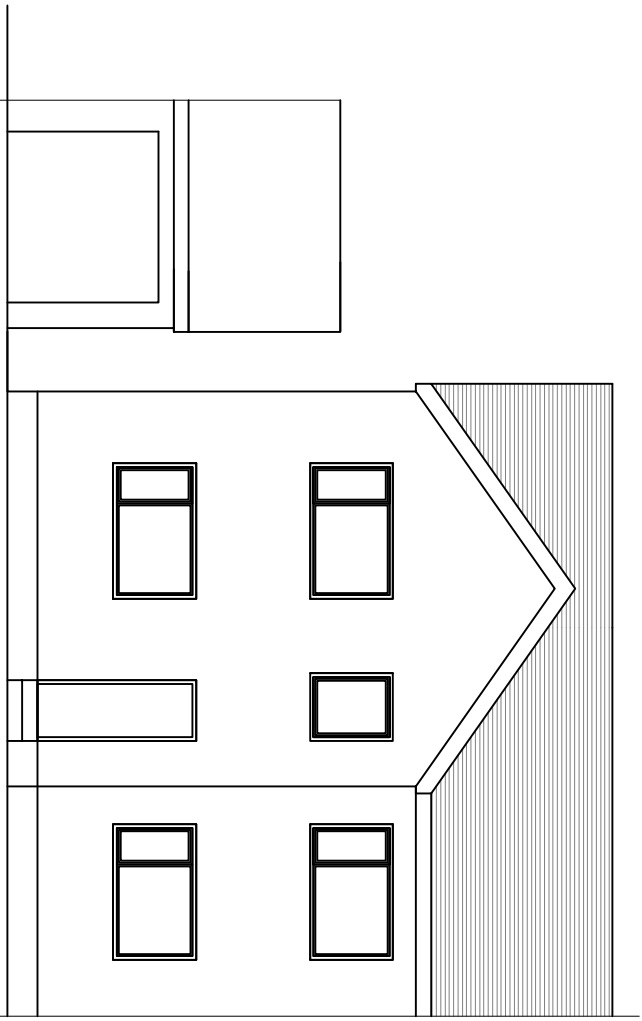


PROPOSED FRONT ELEVATION
SCALE 1:100 @ A2

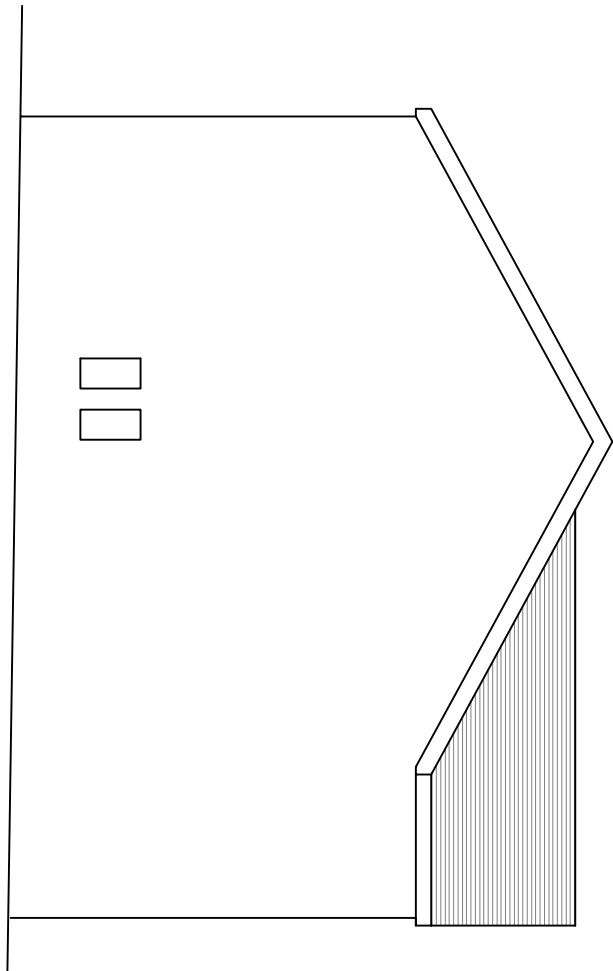


PROPOSED SIDE ELEVATION
SCALE 1:100 @ A2

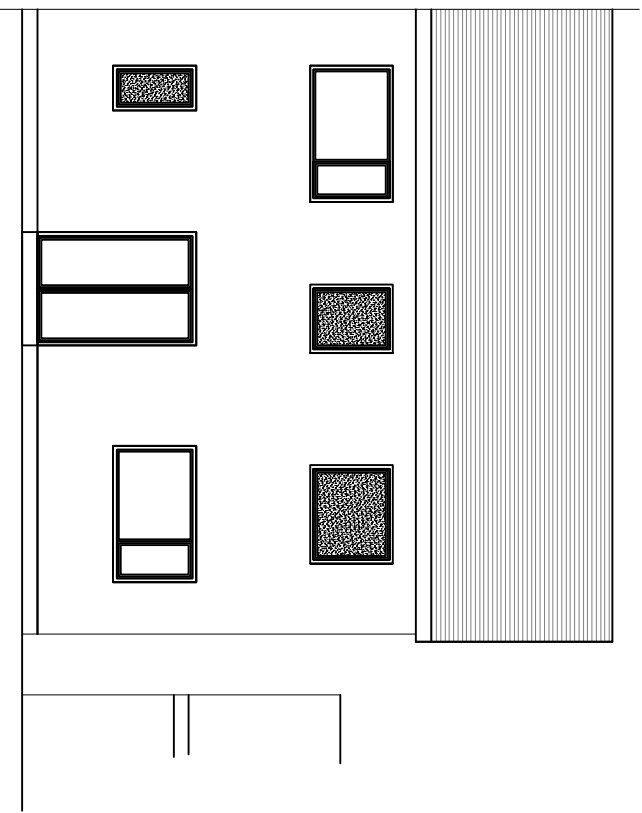

PROPOSED REAR ELEVATION
SCALE 1:100 @ A2

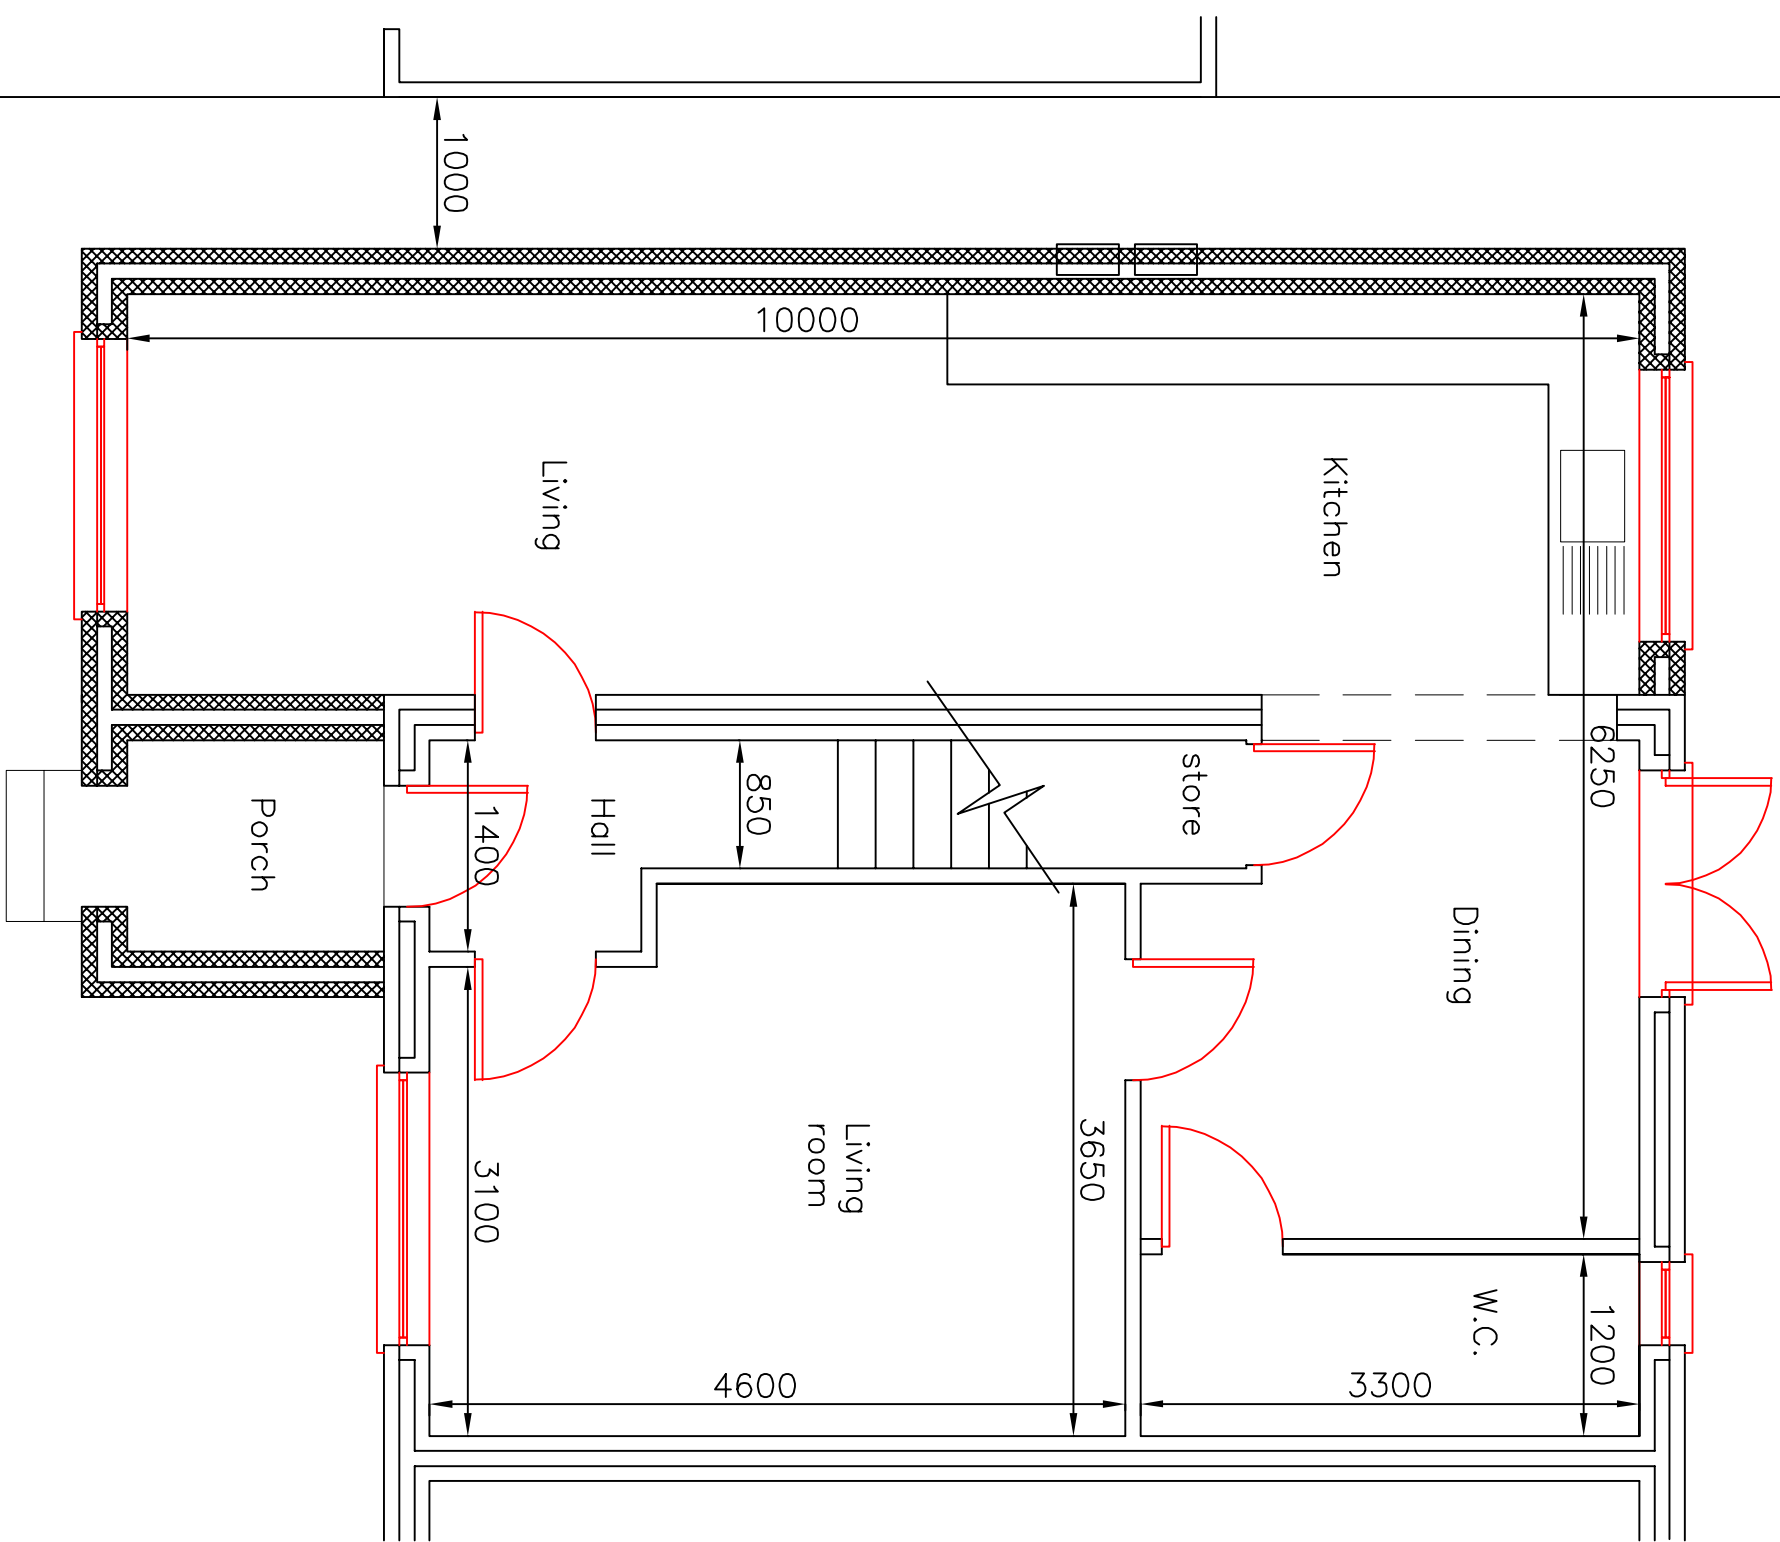

PROPOSED GROUND FLOOR PLAN
SCALE 1:100 @ A2

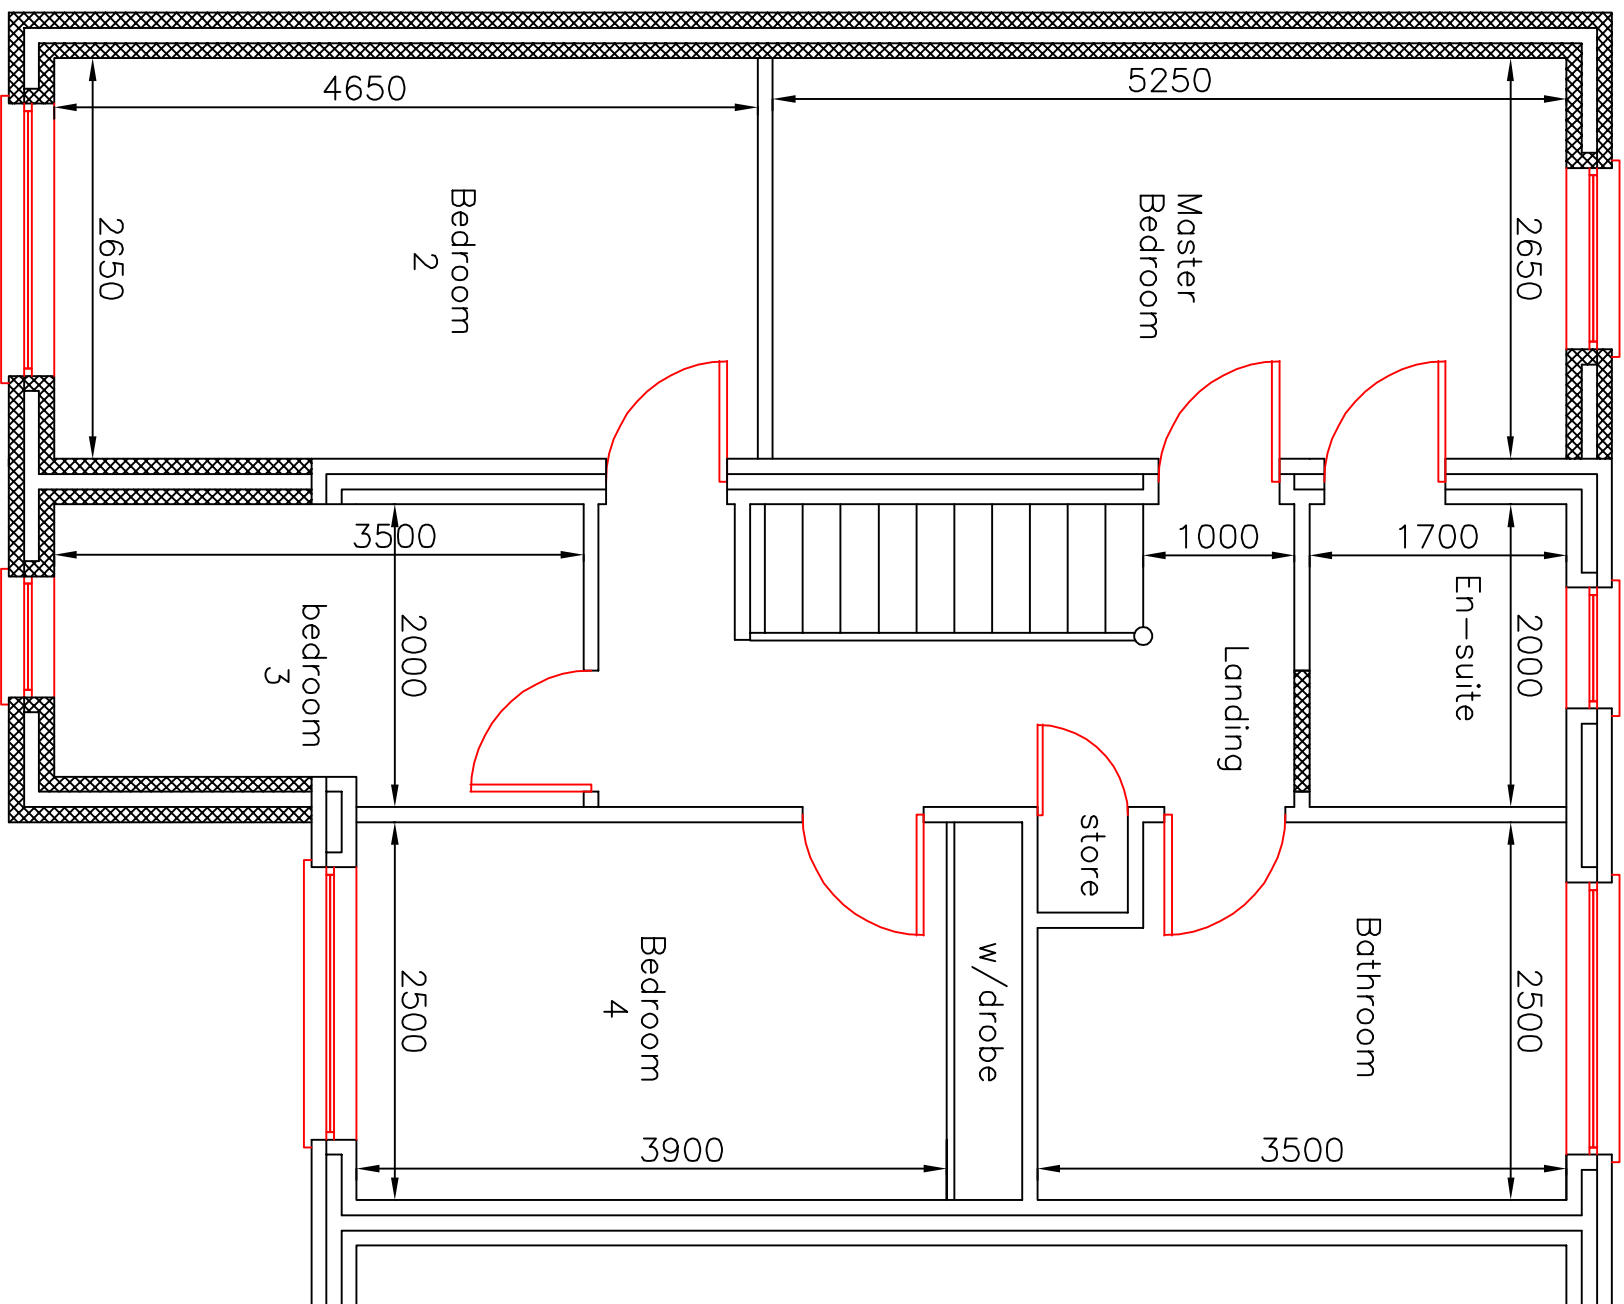

PROPOSED FIRST FLOOR PLAN
SCALE 1:100 @ A2