



**R/H GABLE ELEVATION (partial)**  
**SCALE 1:100**  
**AS EXISTING**

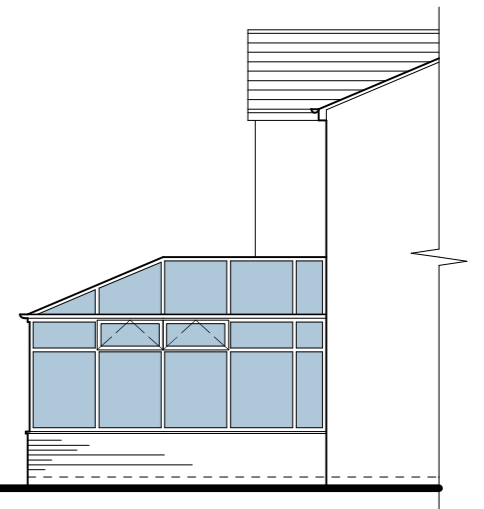

**REAR ELEVATION**  
**SCALE 1:100**  
**AS EXISTING**



**L/H GABLE ELEVATION (partial)**  
**SCALE 1:100**  
**AS EXISTING**

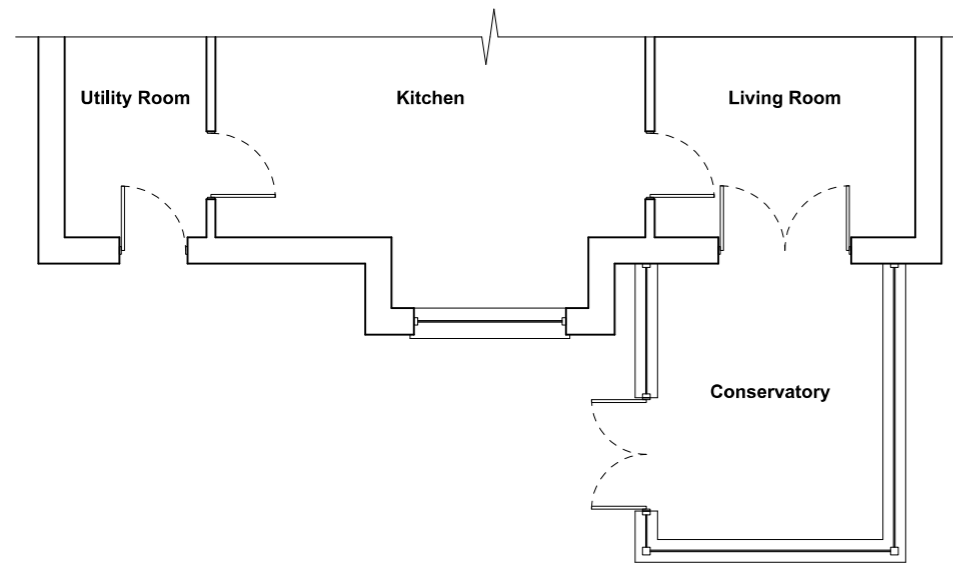

**GROUND FLOOR PLAN (partial)**  
**SCALE 1:100**  
**AS EXISTING**




**SITE PLAN**  
**SCALE 1:500**  
**AS EXISTING**



**SITE PLAN**  
**SCALE 1:500**  
**AS PROPOSED**



**LOCATION PLAN**  
**SCALE 1:1250**

 

**CJW Surveyors Limited**

Craig Wallace BSc (Hons) MRICS  
 07824700909  
 cjwsurveyors@mail.co.uk

Client:

**Wayne Greggain**

Project Title:

2 Crown Place, Leconfield Street,  
 Cleator Moor, Cumbria, CA25 5GZ

Drawing Title:

**Floor Plans and Elevations  
 (Existing)**

Drawn By:

CW

Date Drawn:

25-11-2025

Scale:

As Shown @ A3

Page Size:

A3

Drawing Number:

**CJW836-001**

Revision:

**A**