
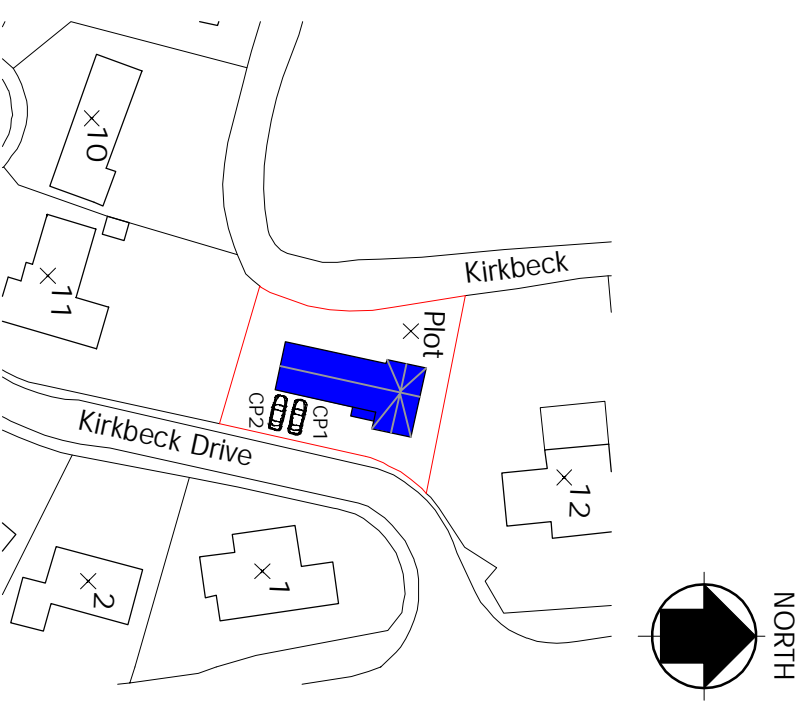


FIRST FLOOR PLAN AS PROPOSED

Scale 1:50


SWD to the into previously installed surface water drainage in this area. Foul water to the into existing mains sewer Route t.b.c in building regs package.

 

BLOCK PLAN
Scale 1:500


Scale 1:500

Area outlined in red & highlighted in blue refers to this drawing.

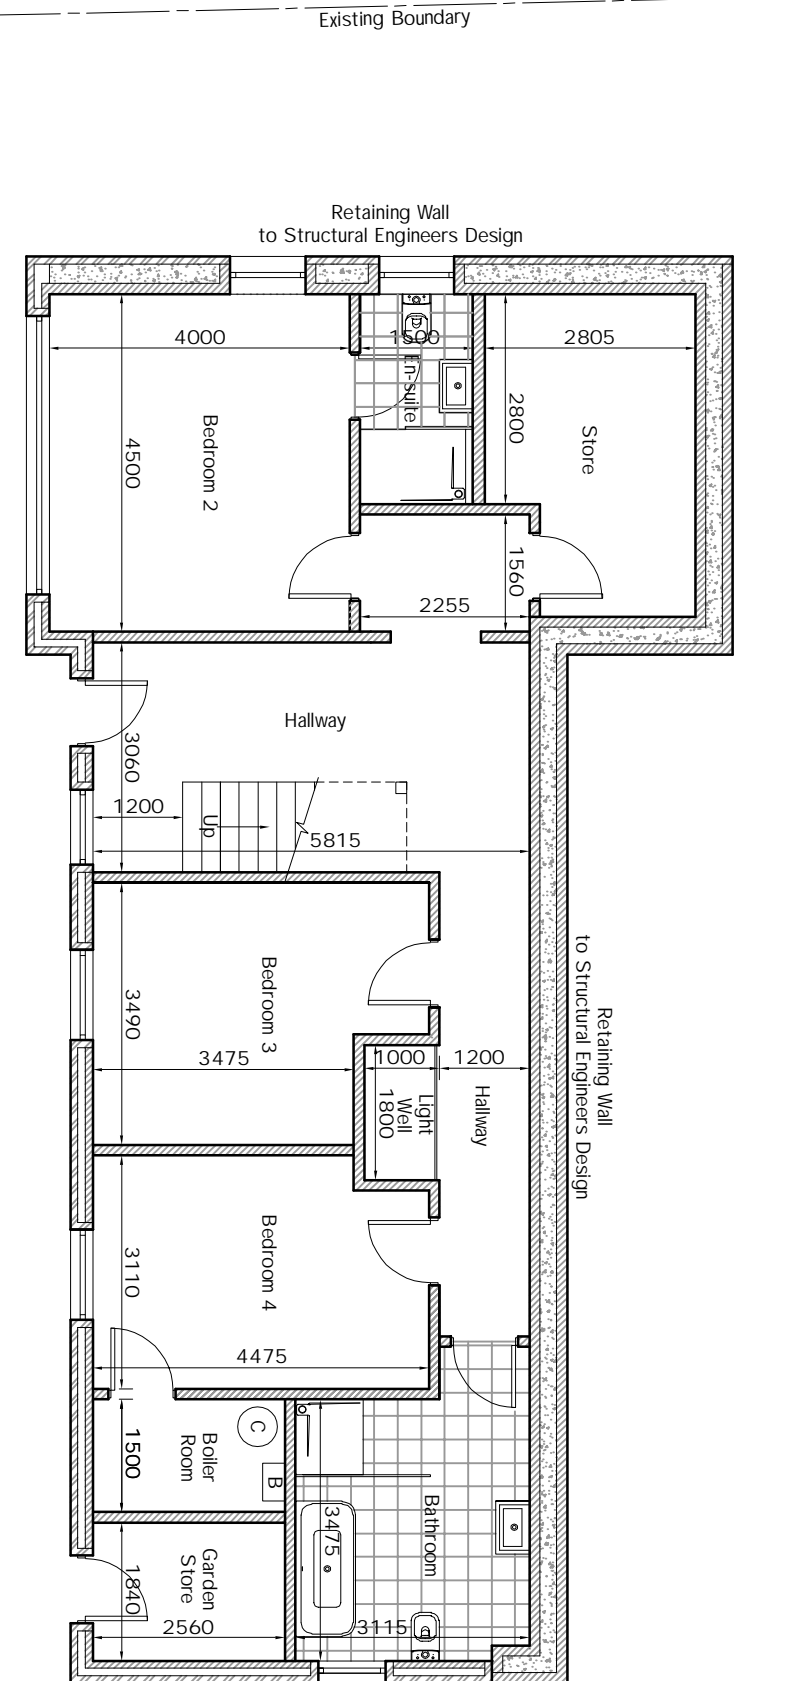

GROUND FLOOR PLAN AS PROPOSED

Scale 1:50

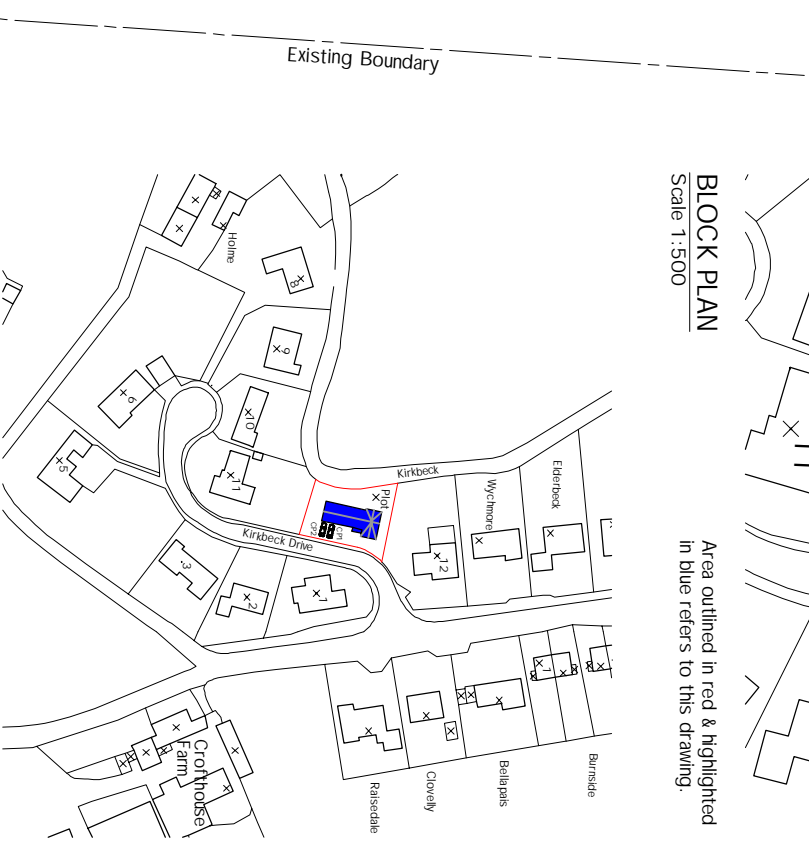

LOCATION PLAN

Scale 1:1250

Area outlined in red & highlighted in blue refers to this drawing.

GENERAL NOTES

This drawing has been produced for design development and is for the sole purpose of Local Authority Planning approval only. All dimensions to be checked on site. Figured dimensions to be taken in preference to scaled dimensions.

