



Existing Boundary
--- (New 6ft Fence line to be erected down embankment, concrete posts and composite or timber panels)

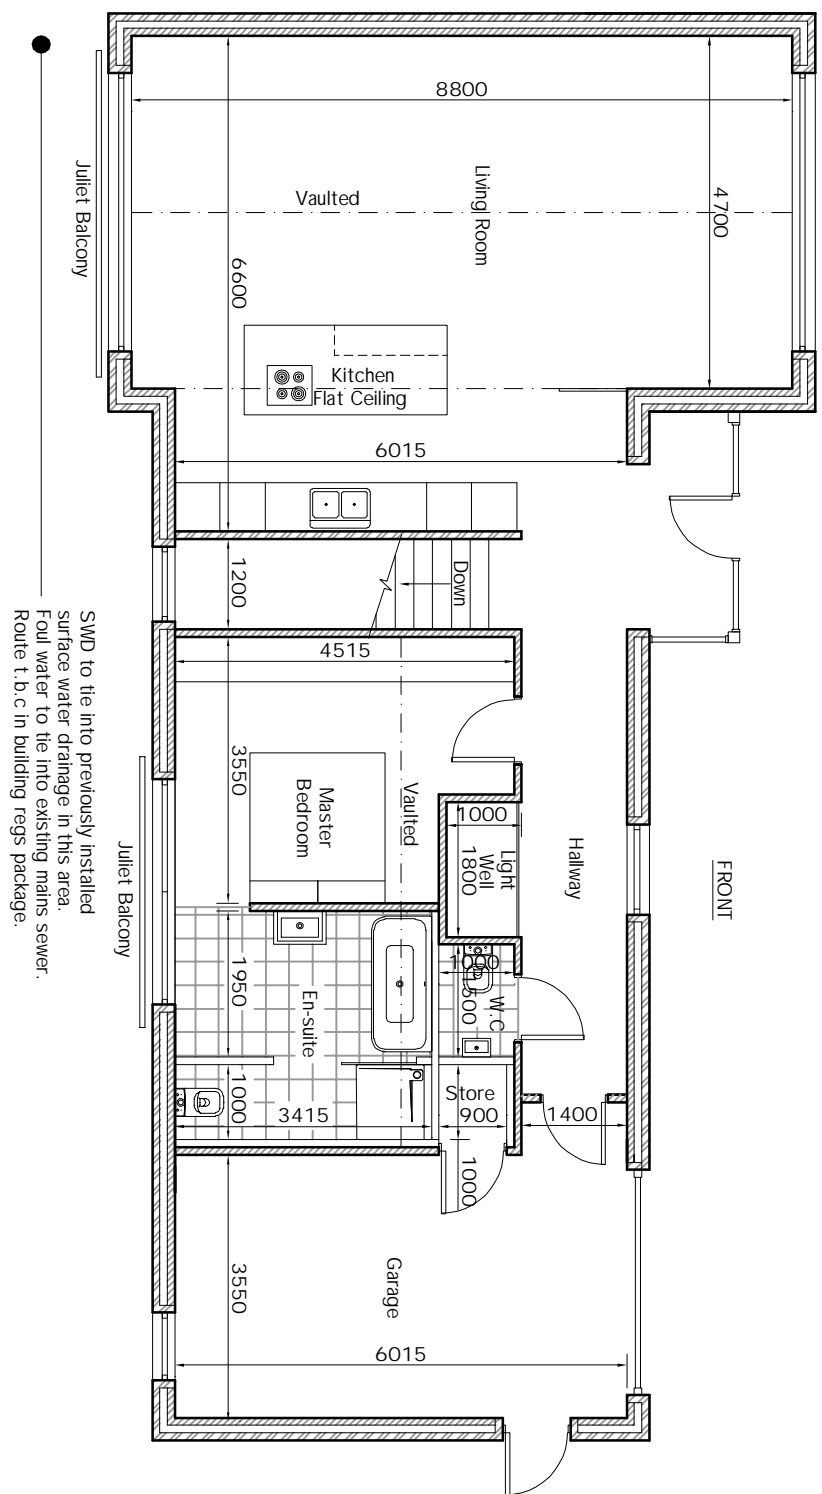



FIRST FLOOR PLAN AS PROPOSED
Scale 1:150

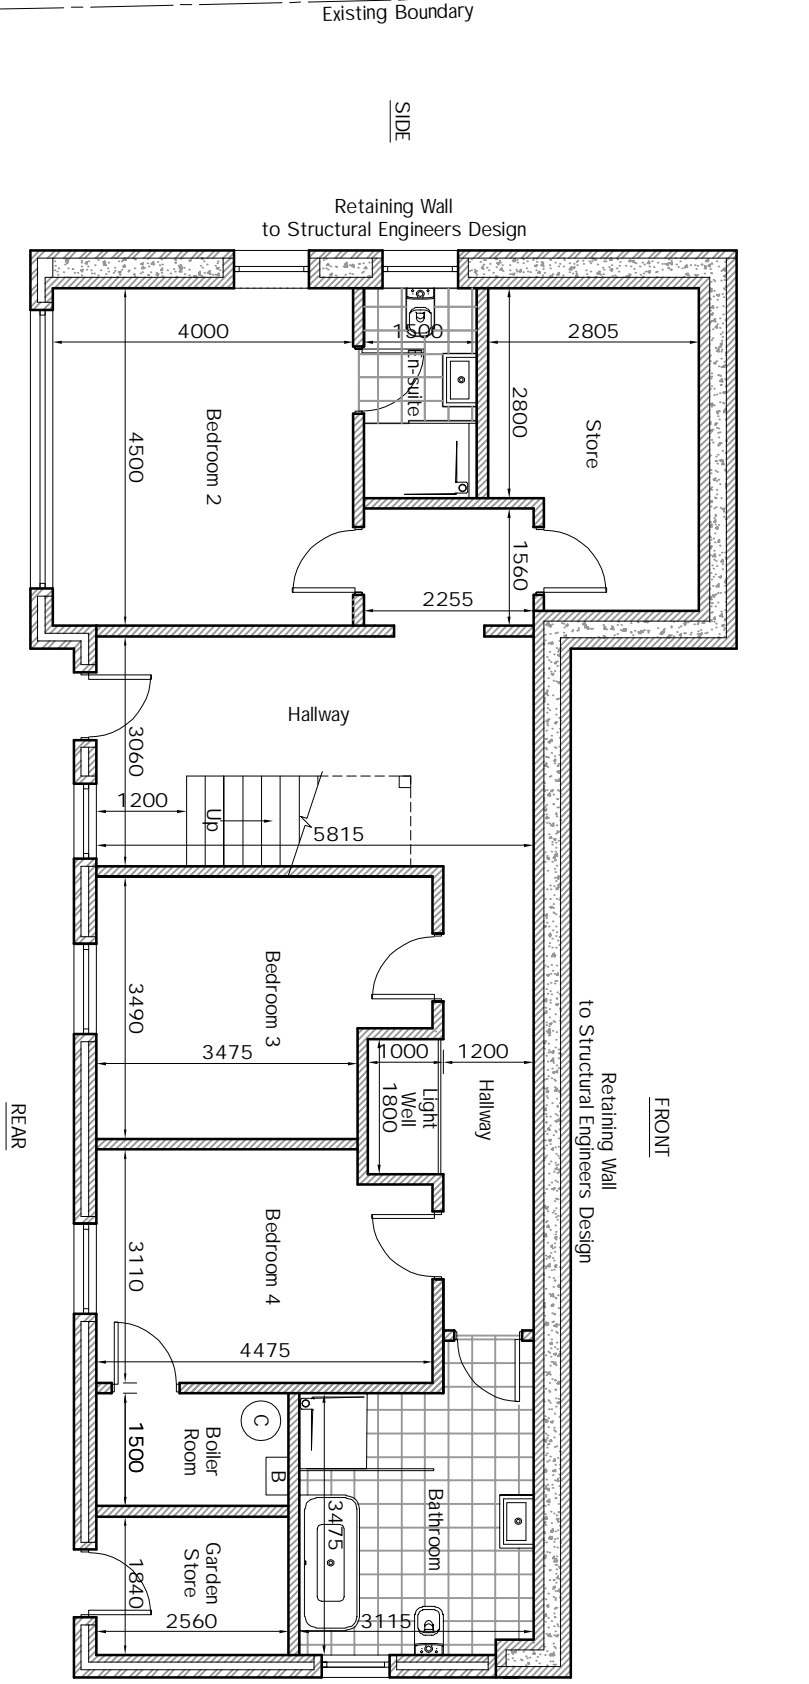


GROUND FLOOR PLAN AS PROPOSED
Scale 1:150

GENERAL NOTES

This drawing has been produced for design development and is for the sole purpose of Local Authority Planning approval only. All dimension to be checked on site. Figured dimensions to be taken in preference to scaled dimensions.

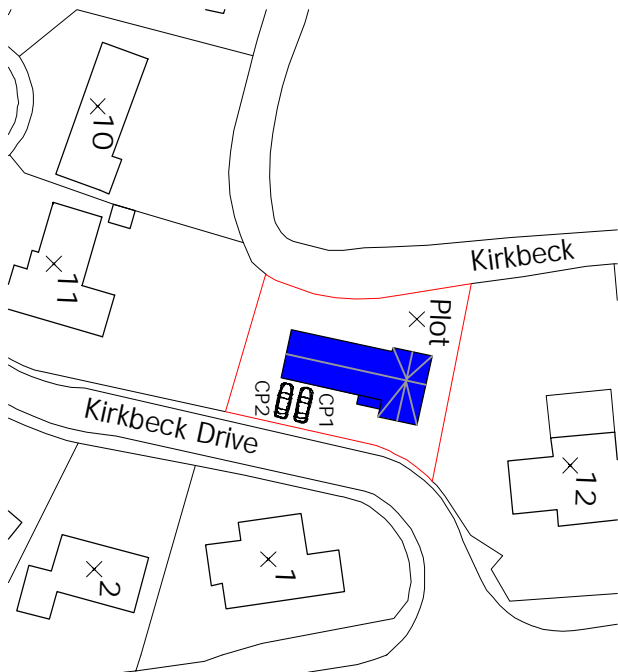 

BLOCK PLAN
Scale 1:1500

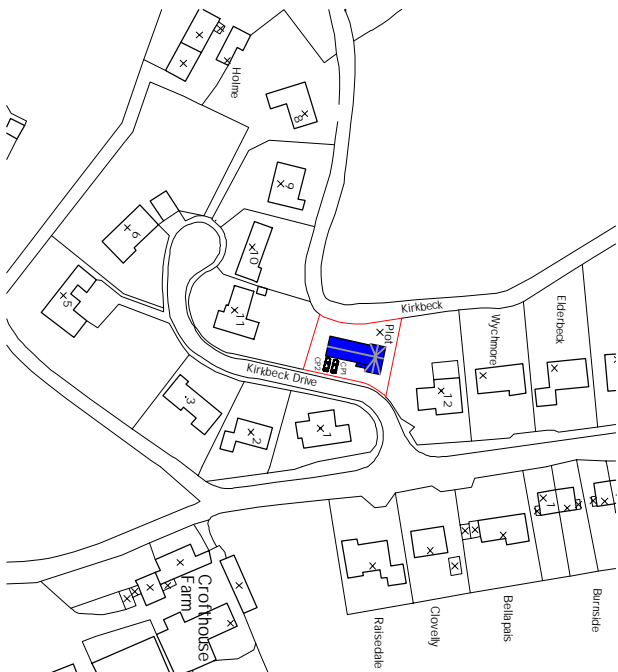

LOCATION PLAN
Scale 1:1250