

FRONT ELEVATION AS EXISTING
Scale 1:50




REAR ELEVATION AS EXISTING
Scale 1:50

GENERAL NOTES


This drawing is for the sole purpose of Local Authority Planning approval only.
Denotes proposed single storey extensions to be constructed.
Existing conservatory to be demolished and removed to allow for construction.

GENERAL NOTES

This drawing is for the sole purpose of Local Authority Planning approval only.
Denotes proposed single storey extensions to be constructed.
Existing conservatory to be demolished and removed to allow for construction.

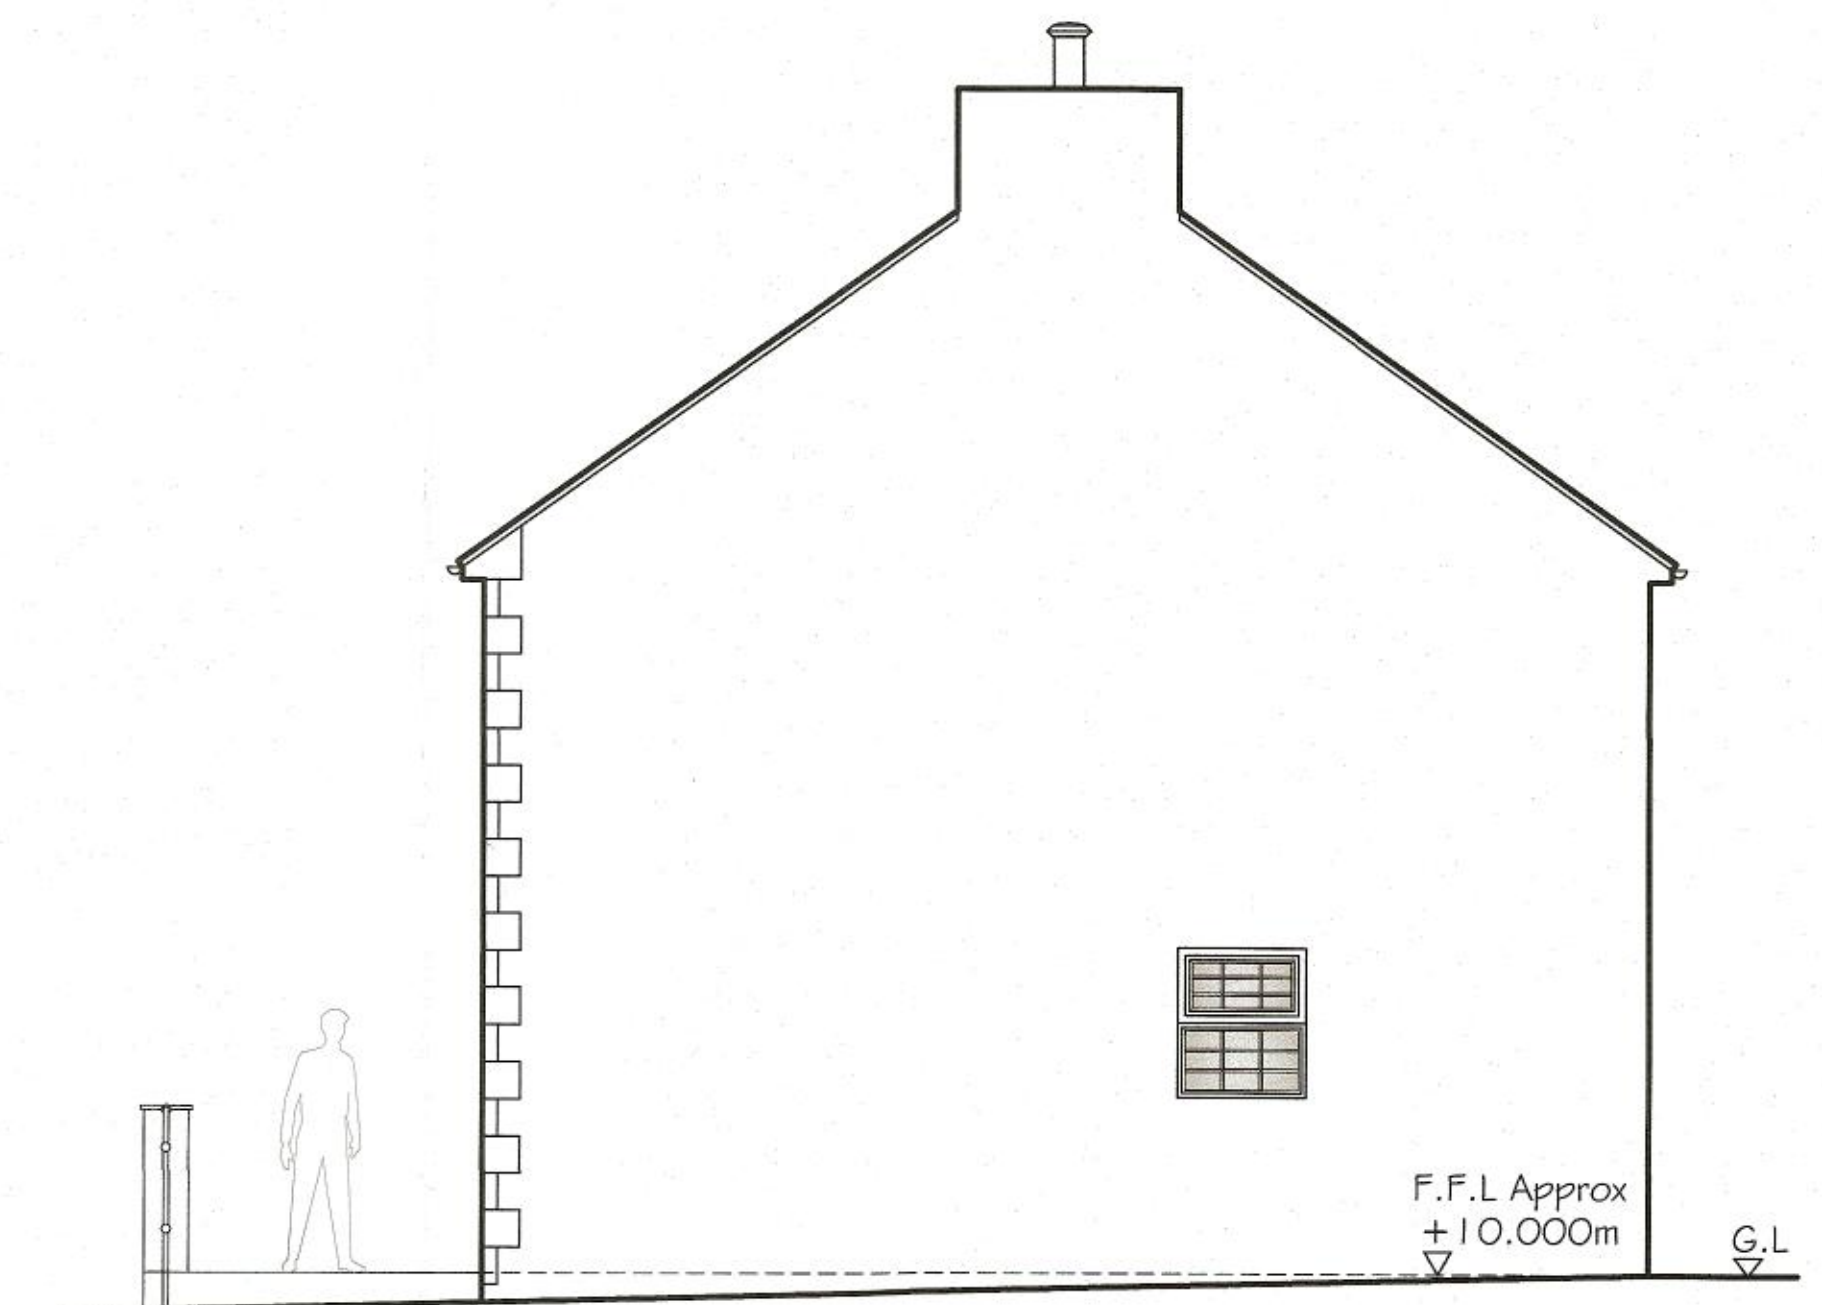

SIDE ELEVATION AS EXISTING
Scale 1:50

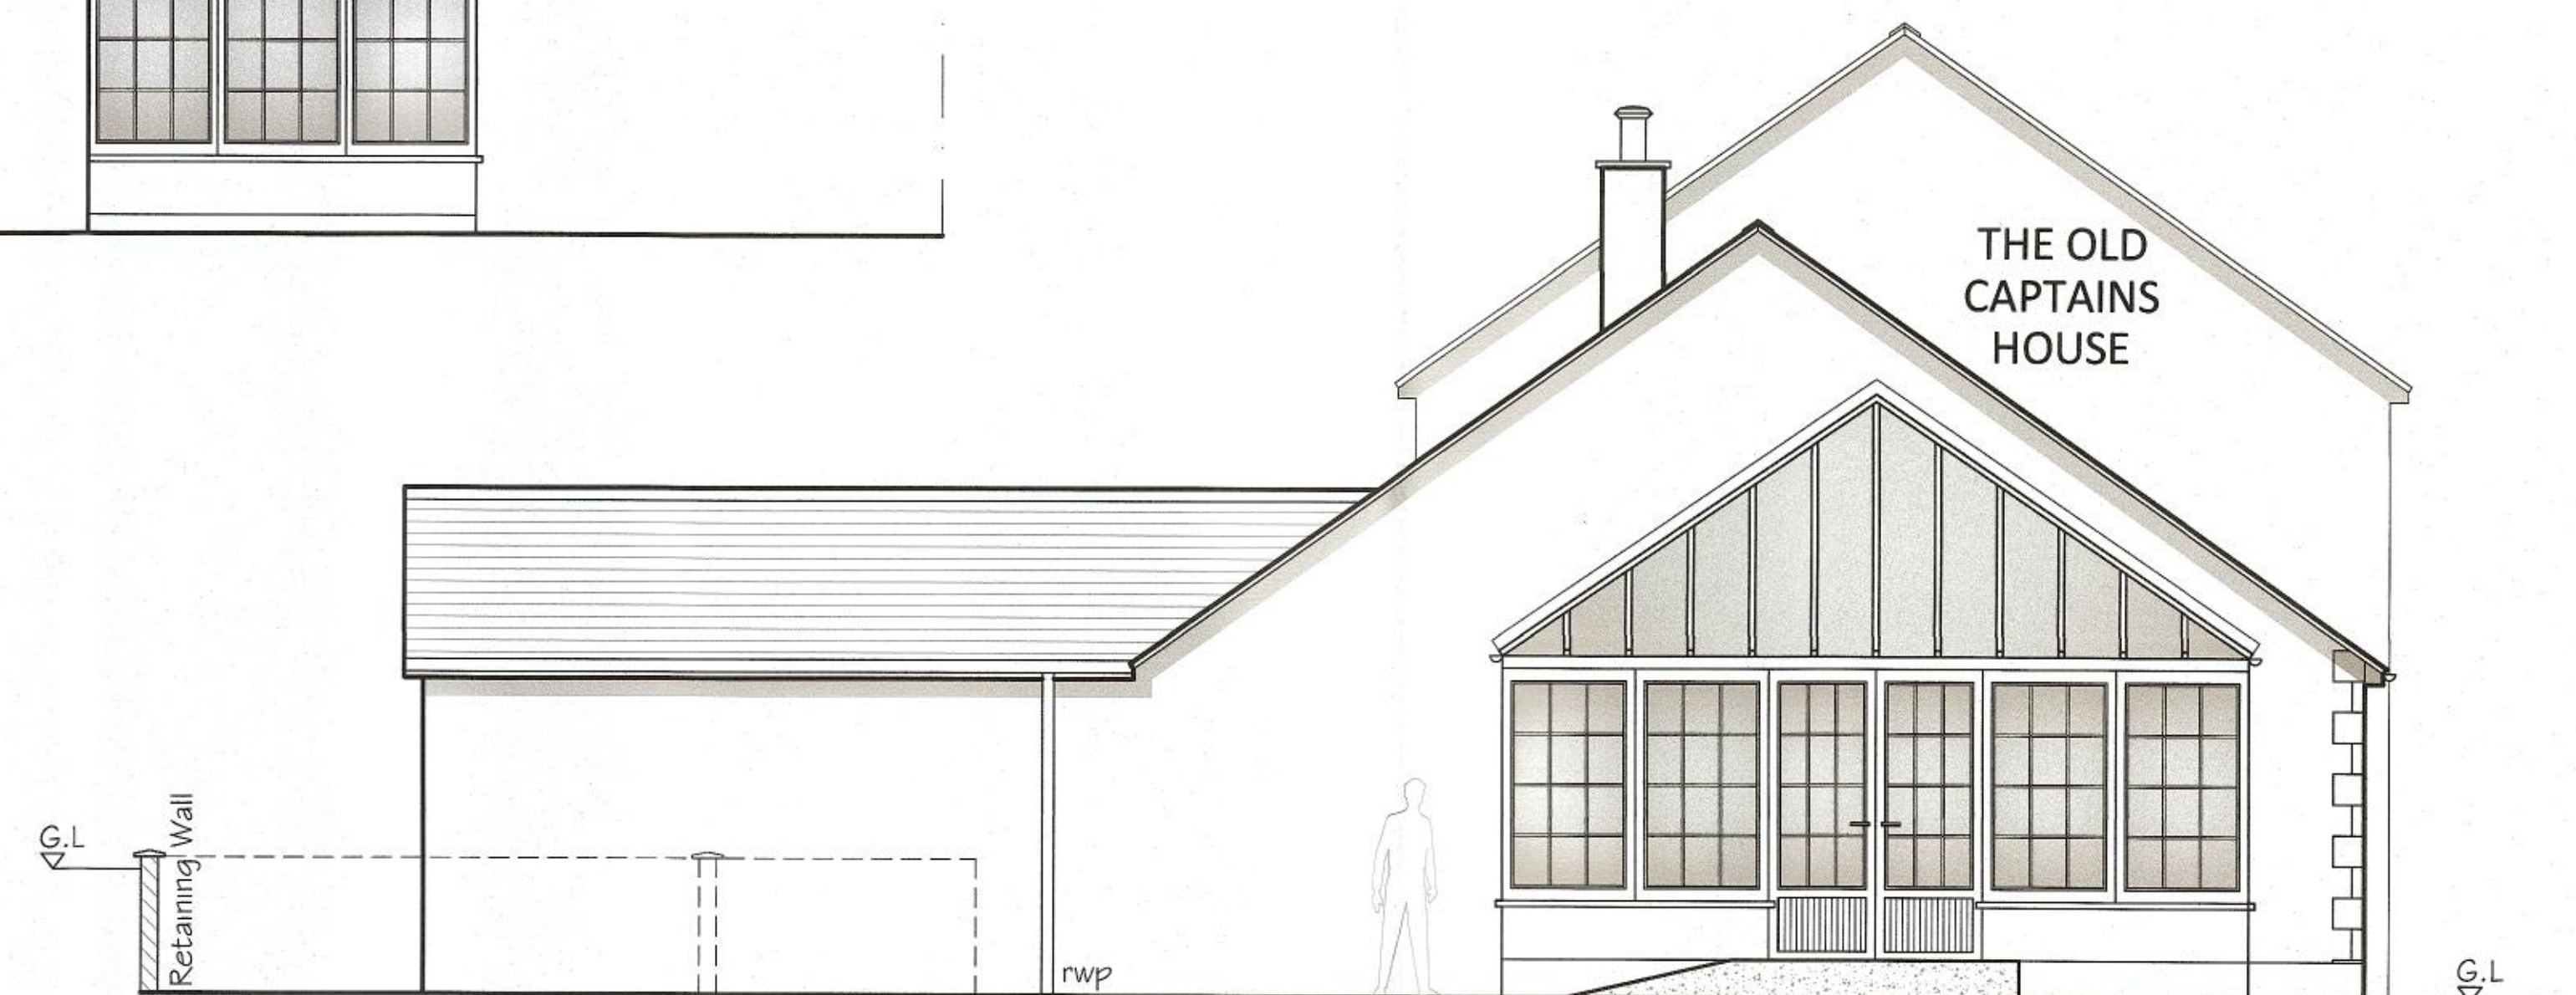

SIDE ELEVATION AS EXISTING
Scale 1:50