


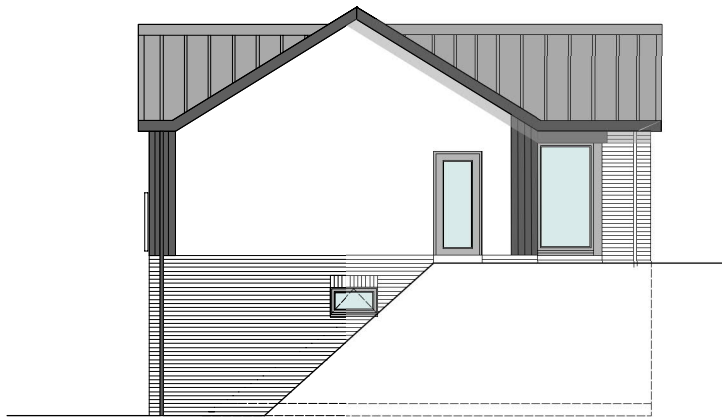


SIDE ELEVATION
Scale 1:50



FRONT ELEVATION
Scale 1:50

F.F.L
+24.910m lvl
▽

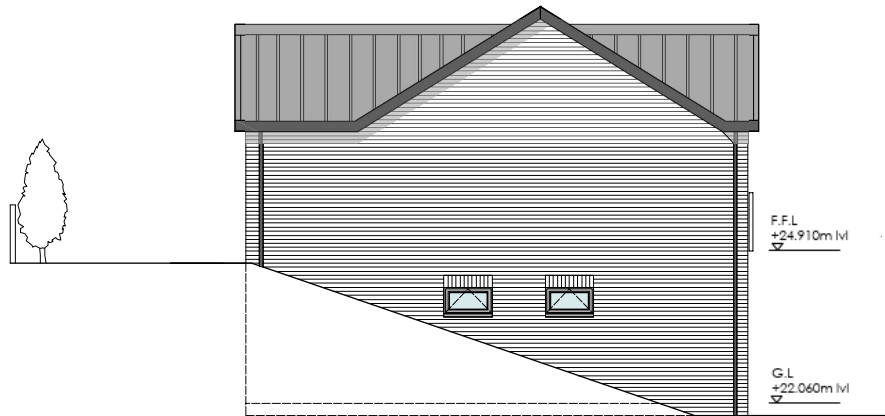

SIDE ELEVATION
Scale 1:50

F.F.L
+24.910m lvl
▽

G.L
+22.060m lvl
▽



REAR ELEVATION
Scale 1:50

F.F.L
+24.910m lvl
▽

G.L
+22.060m lvl
▽

MATERIAL SCHEDULE :

ROOF : Grey metal standing seam roof

WALLS : Grey facing Brick, Black stained larch boarding and Self coloured white render

DOORS : Composite Door to S&B standard in Anthracite

WINDOWS : uPVC Anthracite double glazed windows

GUTTERS & RAIN WATER PIPES - Anthracite uPVC

Issue -

FOR PLANNING

Client -

Mr D Corkhill

Project -

New Dwelling


Location / Postcode / what3words

Kirkbeck Drive, Beckermat
averages,creamd,topics

Drawing Title - As Proposed Elevations

Job No - 1364 Dwg No - 01 Rev : -

DATE : 1 Nov 2022 SCALE : 1: 50 Paper A1

 

E - greenswallow@btinternet.com
M - 07970 96 41 84
Registered Office - Green Swallow North Limited,
Swallow Barn, Hindcrake, Cumbria, CA13 0GP
ALL DIMENSIONS TO BE CHECKED ON SITE
FIGURED DIMENSIONS TO BE TAKEN IN PREFERENCE
TO SCALED DIMENSIONS
copyright Green Swallow North Limited