



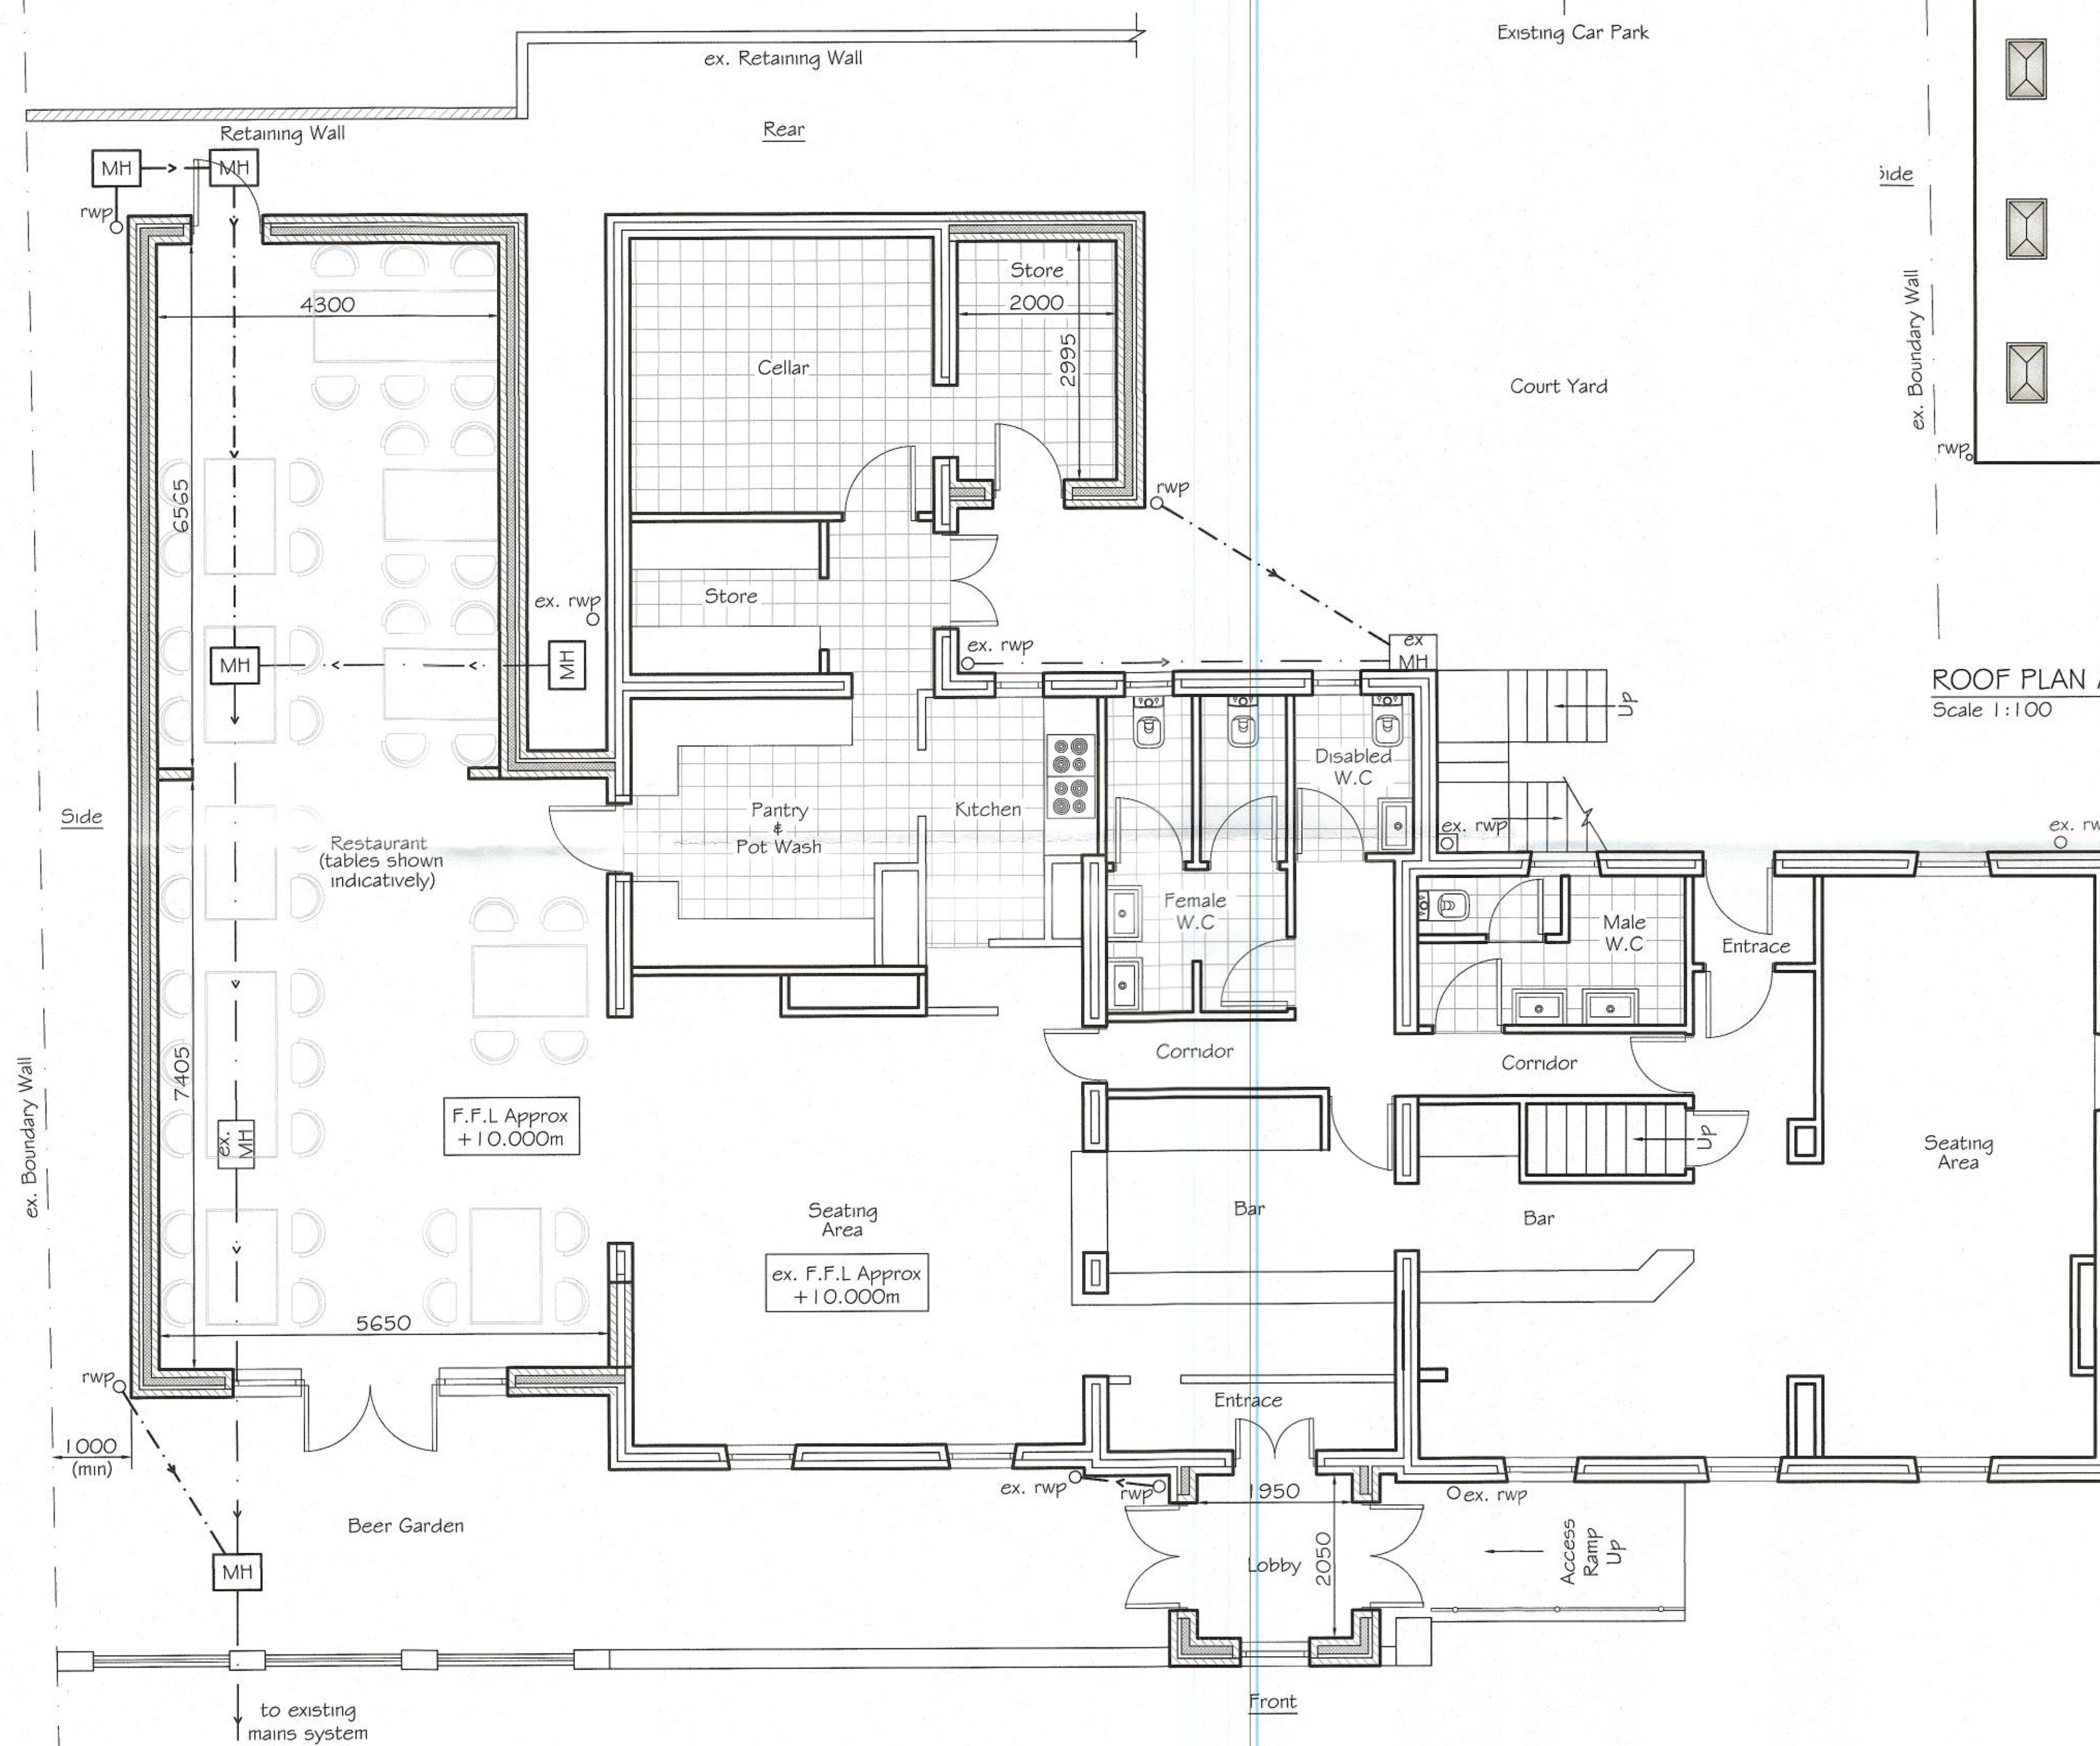

PLAN AS PROPOSED
Scale 1:50

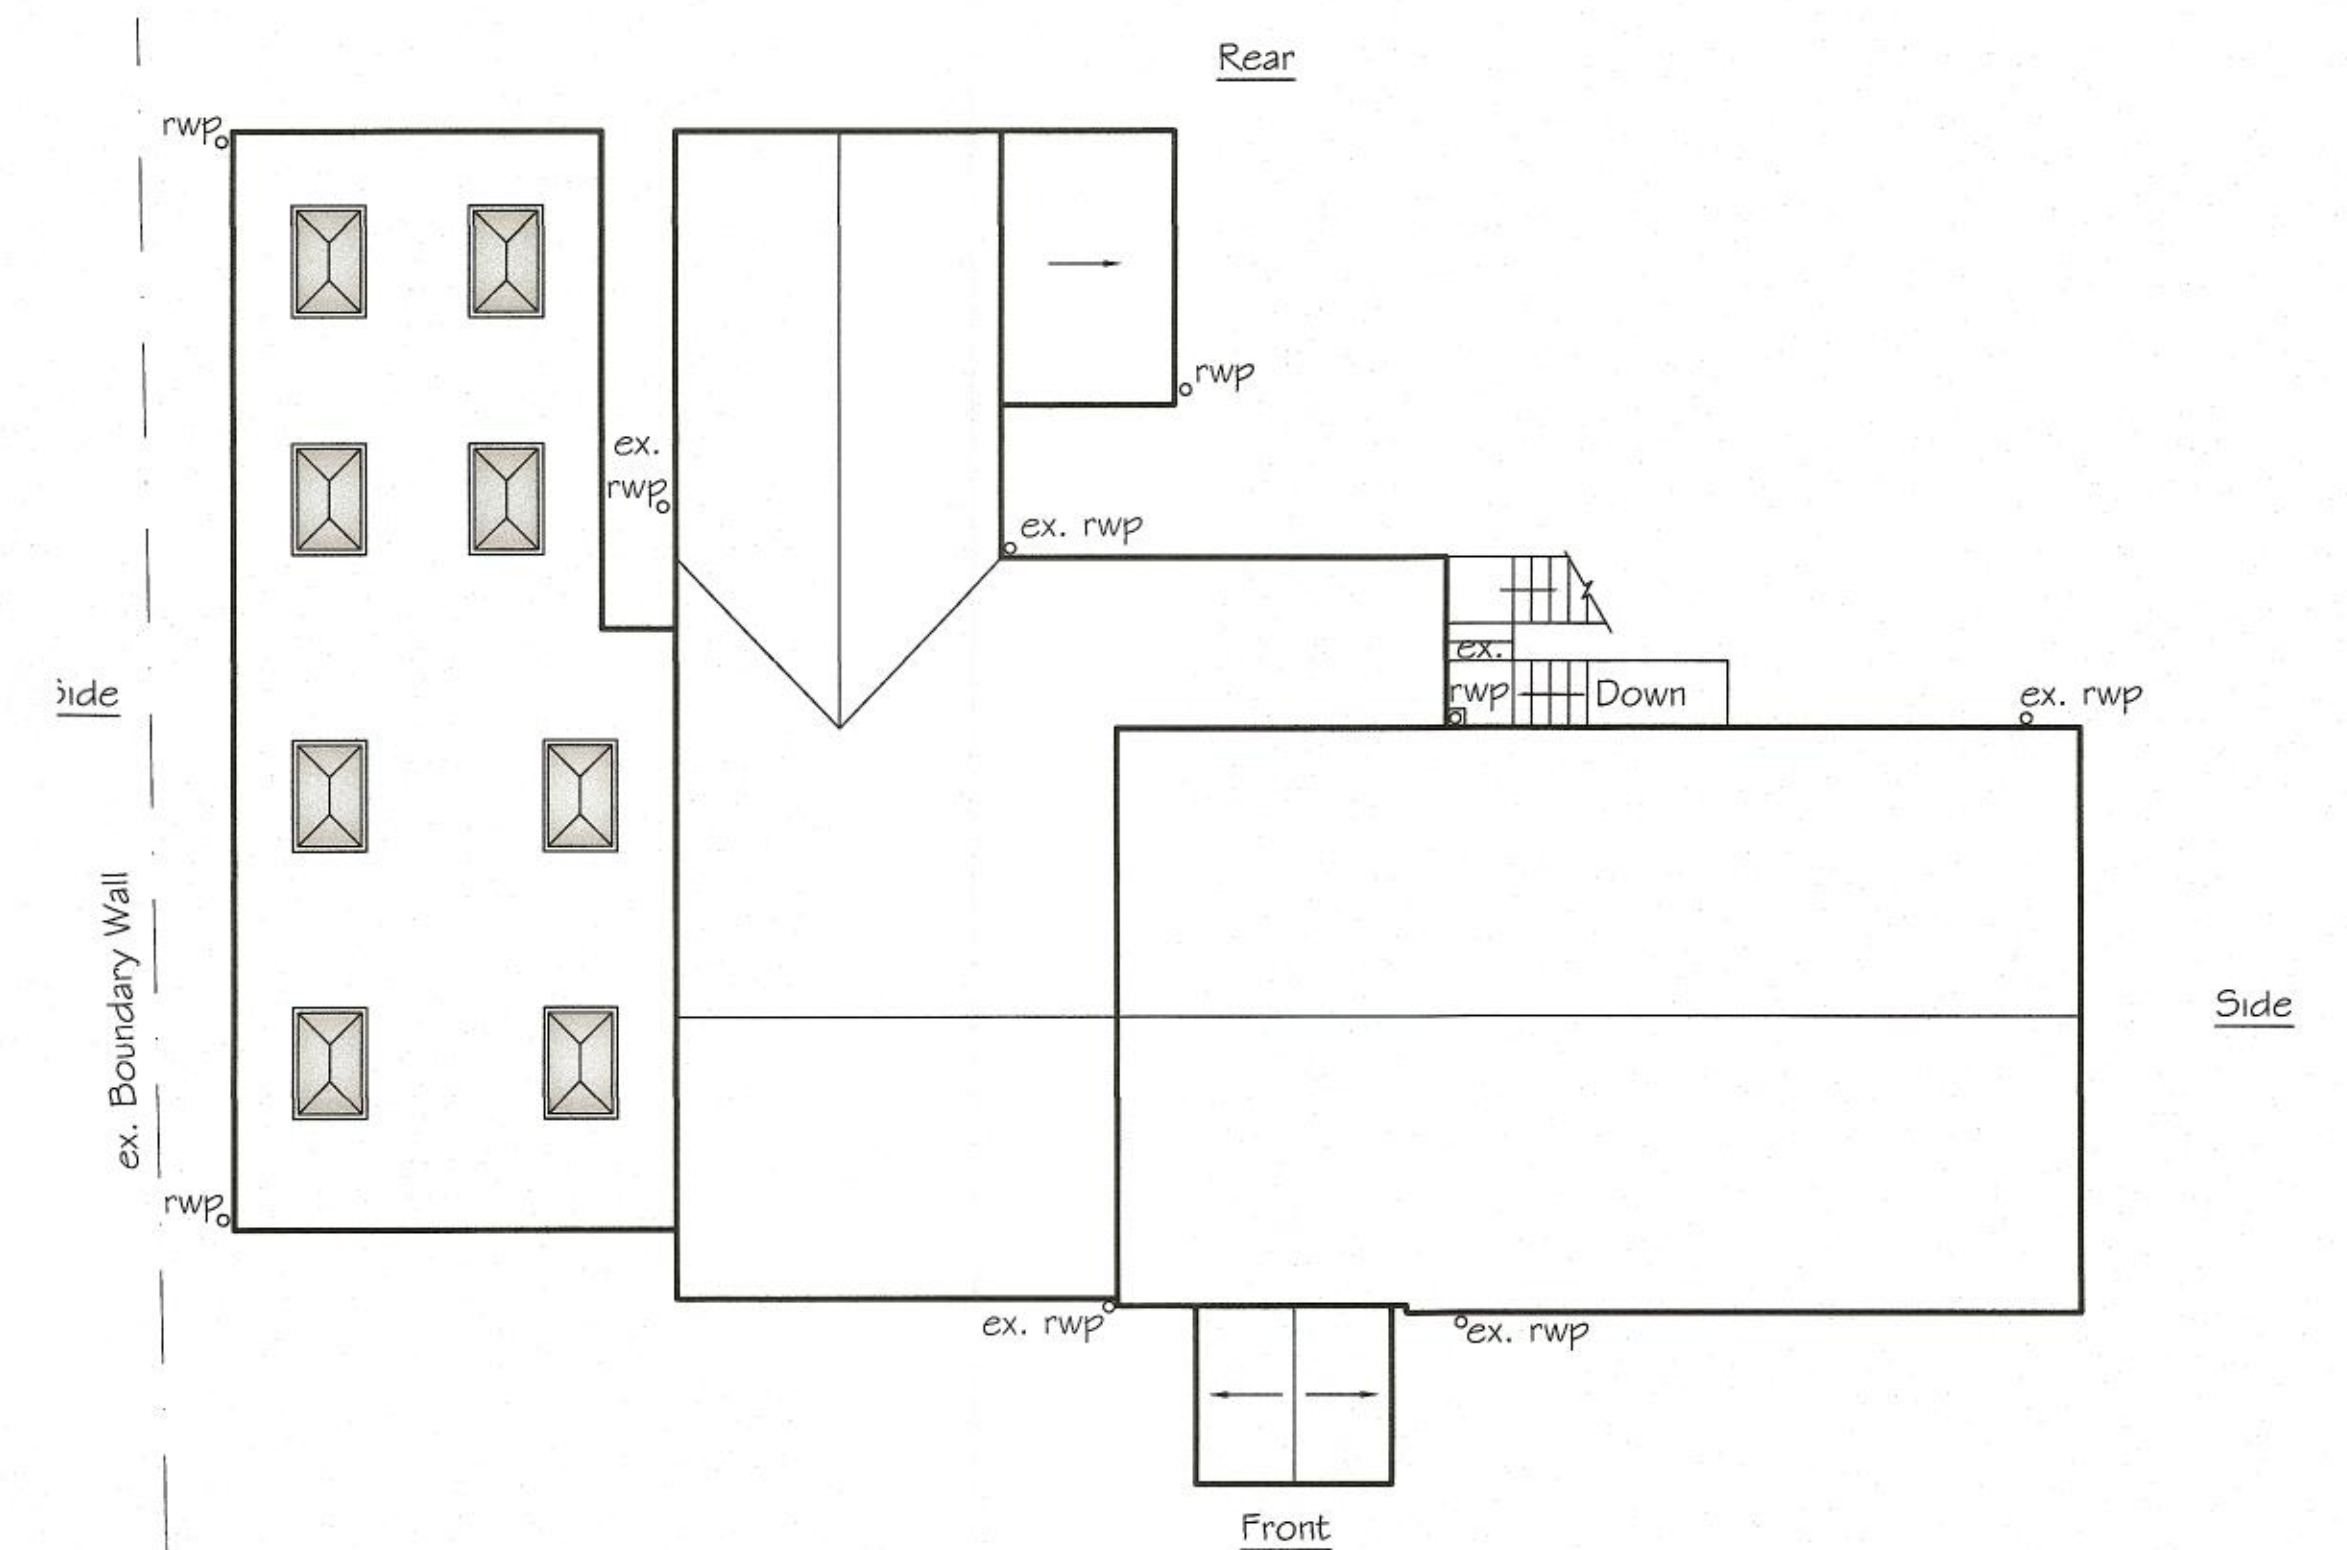

ROOF PLAN AS PROPOSED
Scale 1:100

GENERAL NOTES

This drawing is for the sole purpose of Local Authority Planning approval only.
Denotes proposed single storey extensions to be constructed.
Existing conservatory to be demolished and removed to allow for construction.

LEGEND

- MH - Manhole
- > — - ex. Surface and Foul Water Drainage
- . . . — - Proposed Surface and Foul Water Drainage
- rwp - Rain Water Pipes

MATERIAL SPECIFICATION

- Pitched Roof - Concrete tiles - colour to match existing
- Walls - Render - Type and colour to match existing
- Personnel Doors - Upvc double glazed doors - Style to match existing - Colour white
- Windows - Upvc double glazed windows - Style to match existing - Colour white
- Fascias - Upvc - Black
- Gutters & Rain Water Pipes - Upvc - Black