





FRONT ELEVATION AS PROPOSED
Scale 1:50

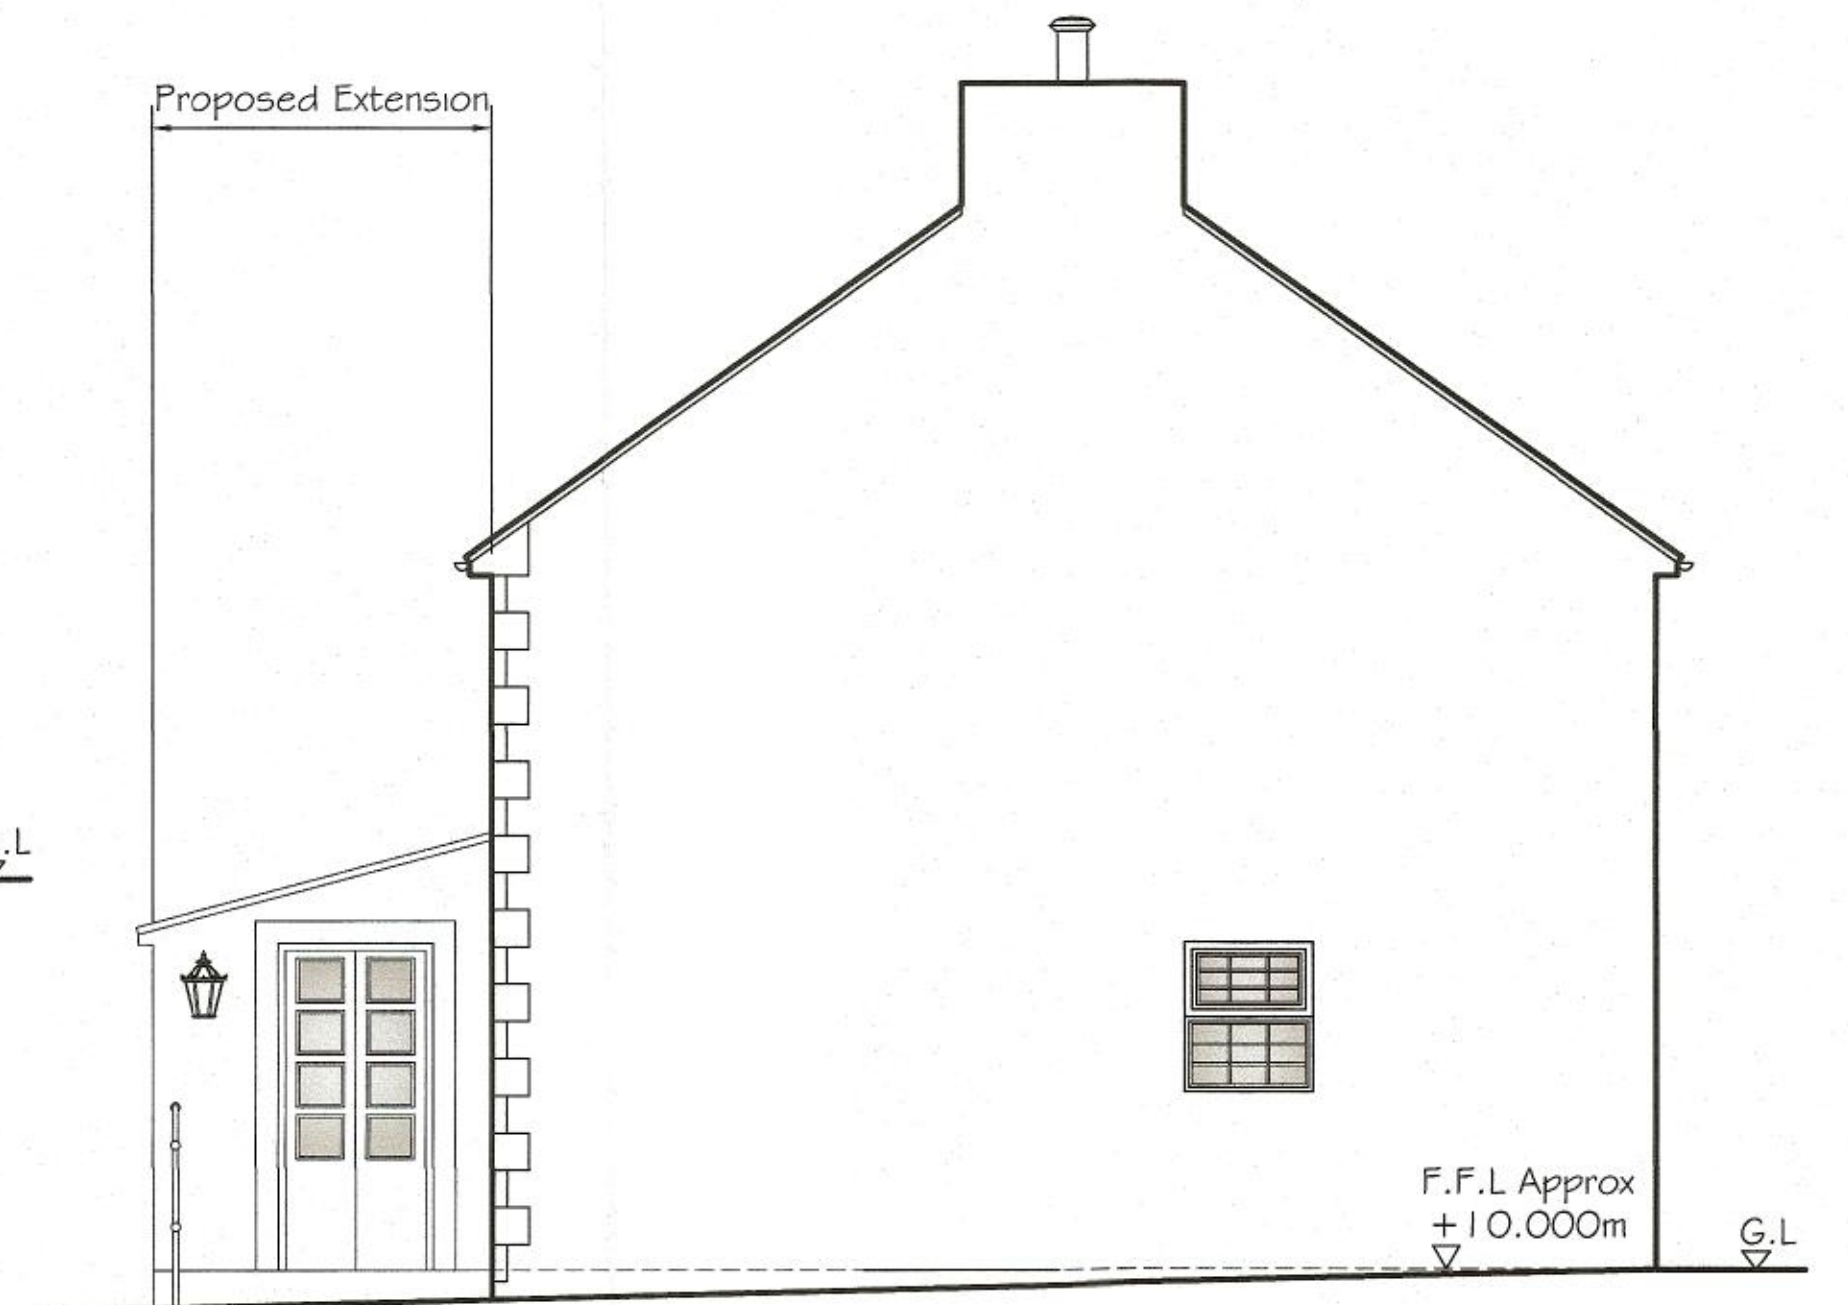

ELEVATION AS PROPOSED
Scale 1:50

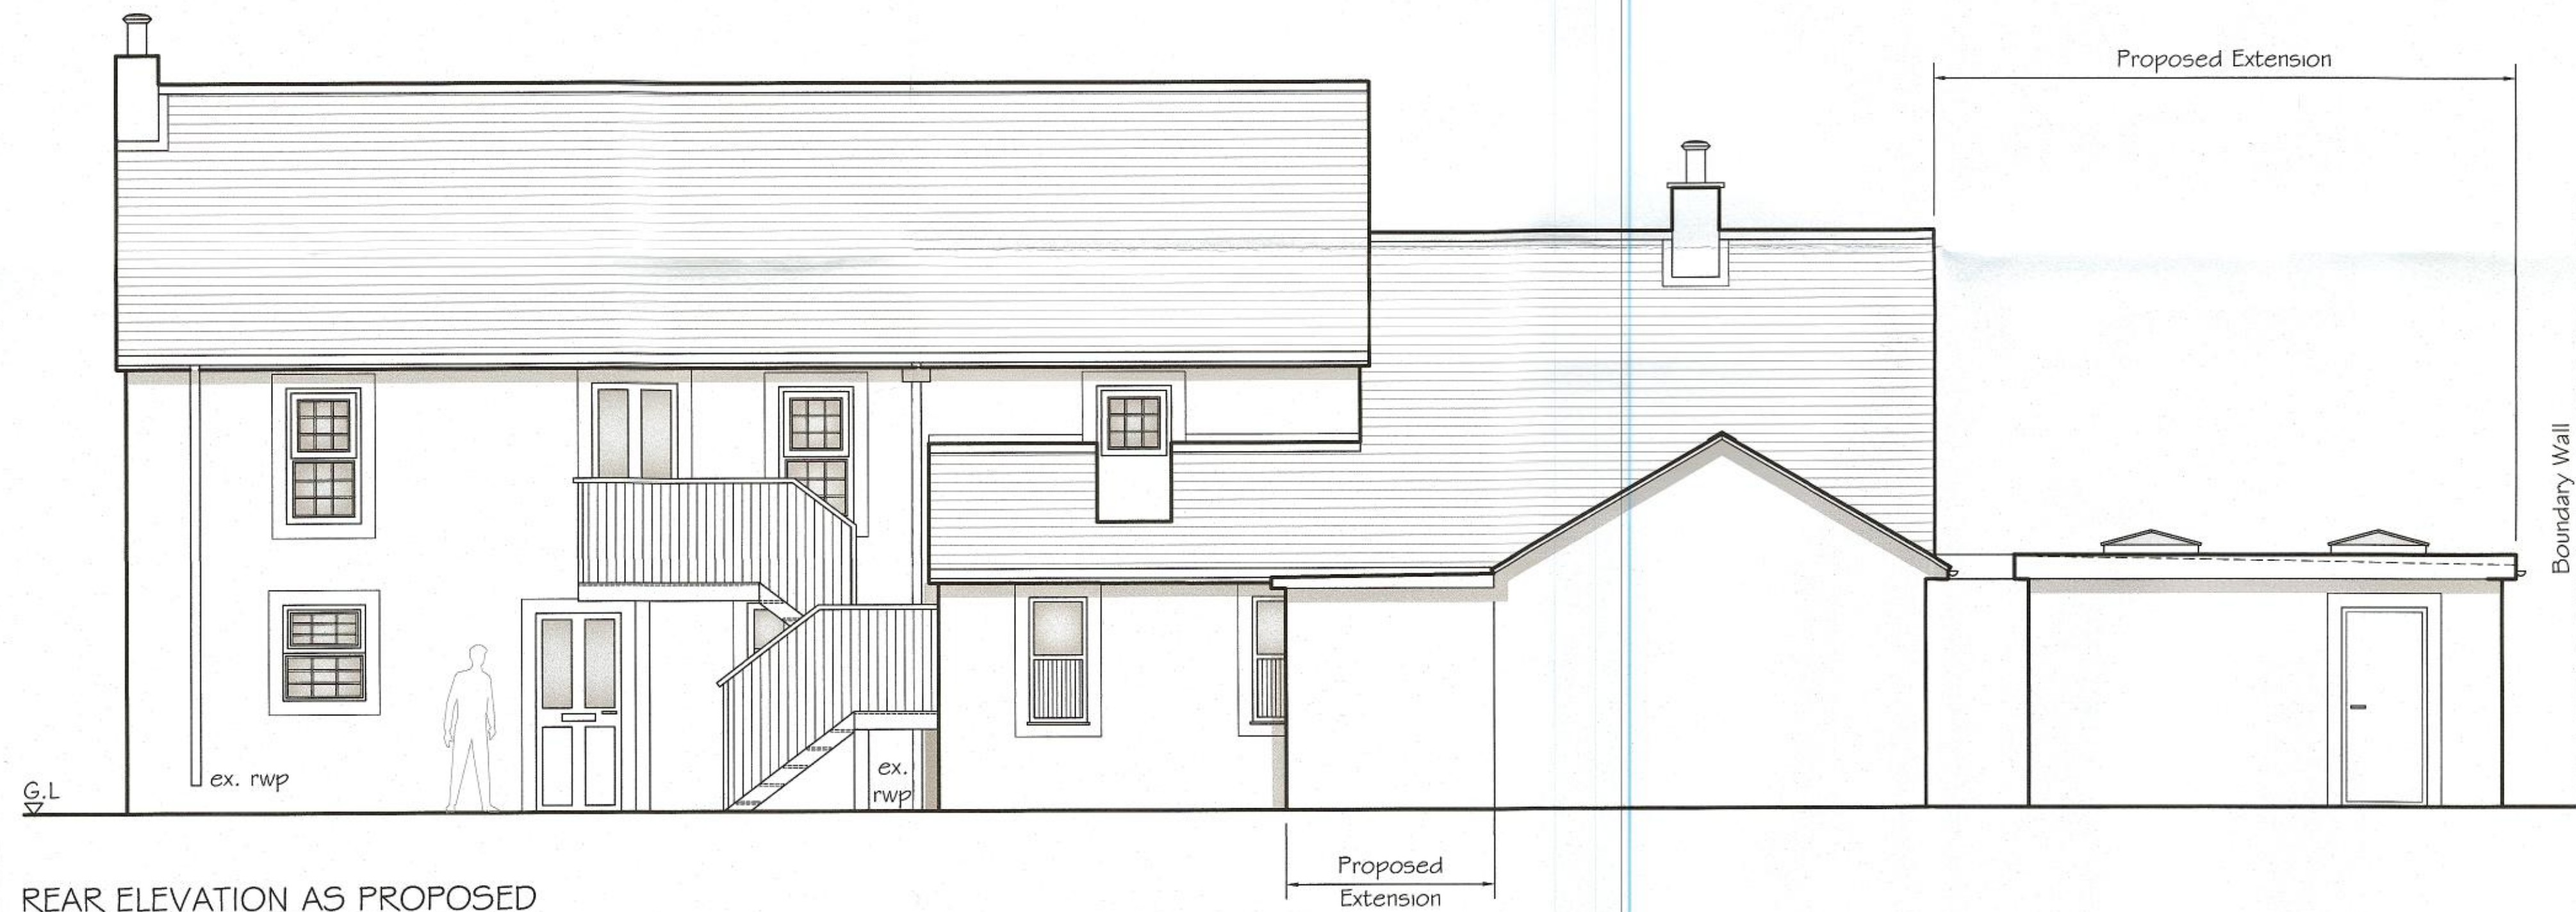

REAR ELEVATION AS PROPOSED
Scale 1:50

GENERAL NOTES

This drawing is for the sole purpose of Local Authority Planning approval only.
Denotes proposed single storey extensions to be constructed.
Existing conservatory to be demolished and removed to allow for construction.

MATERIAL SPECIFICATION

Pitched Roof - Concrete tiles - colour to match existing


Walls - Render - Type and colour to match existing

Personnel Doors - Upvc double glazed doors - Style to match existing - Colour white

Windows - Upvc double glazed windows - Style to match existing - Colour white

Fascias - Upvc - Black

Gutters & Rain Water Pipes - Upvc - Black

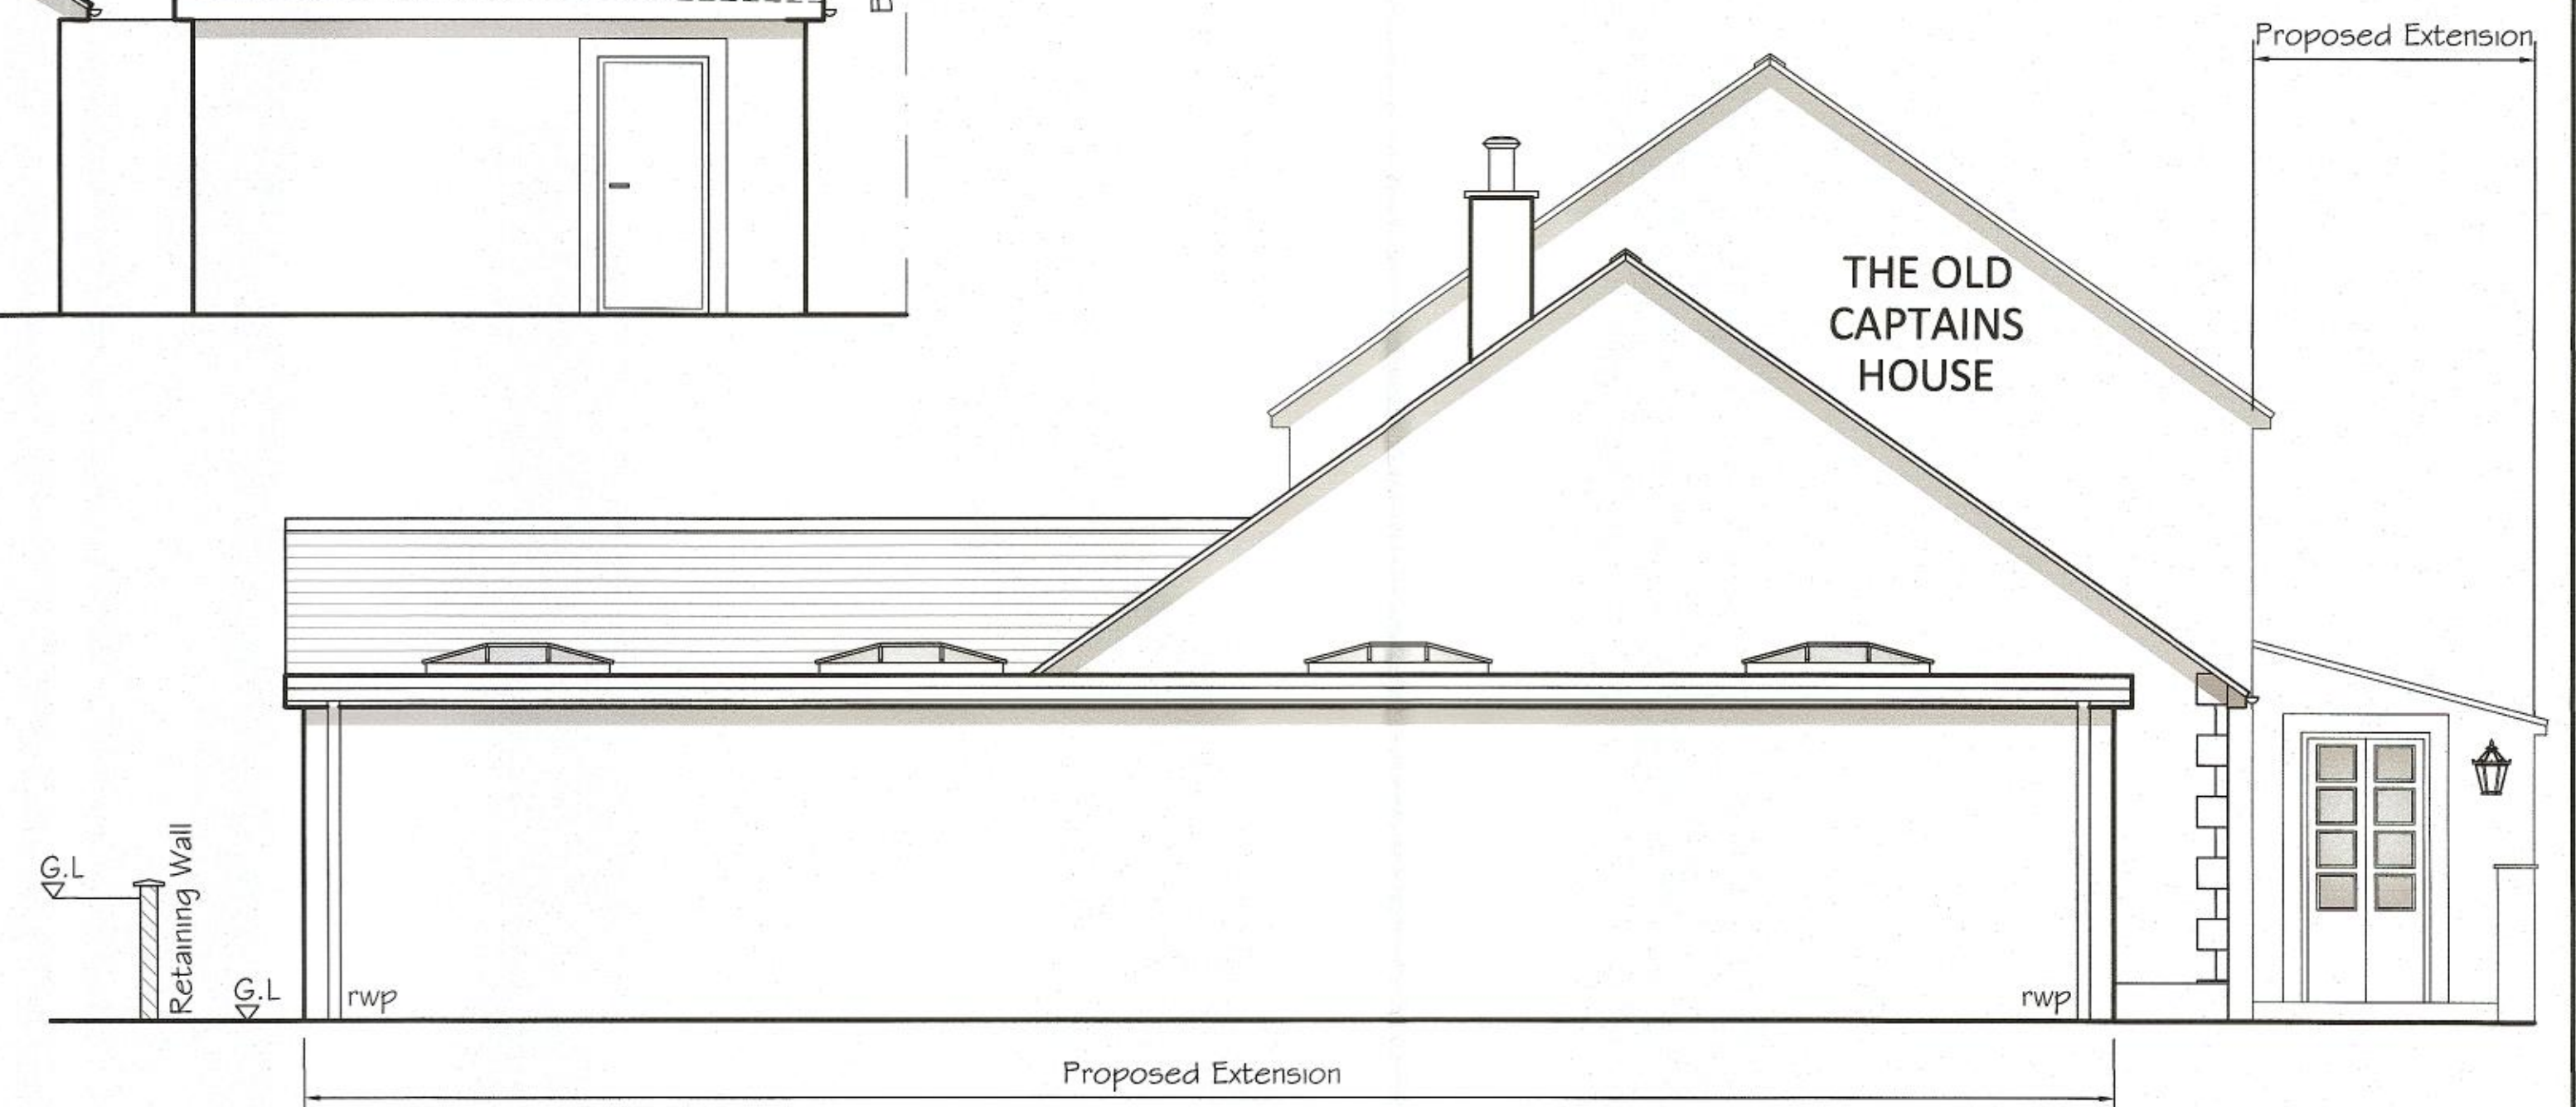

SIDE ELEVATION AS PROPOSED
Scale 1:50