



This drawing is for the sole purpose of obtaining Local Authority Planning & Building Regulation approval only. The building contractor shall be responsible for the checking of all dimensions on site. The building contractor shall be responsible for the stability of the existing structures during the demolition & construction works. The building contractor shall be responsible for the correct setting out of all works on site.

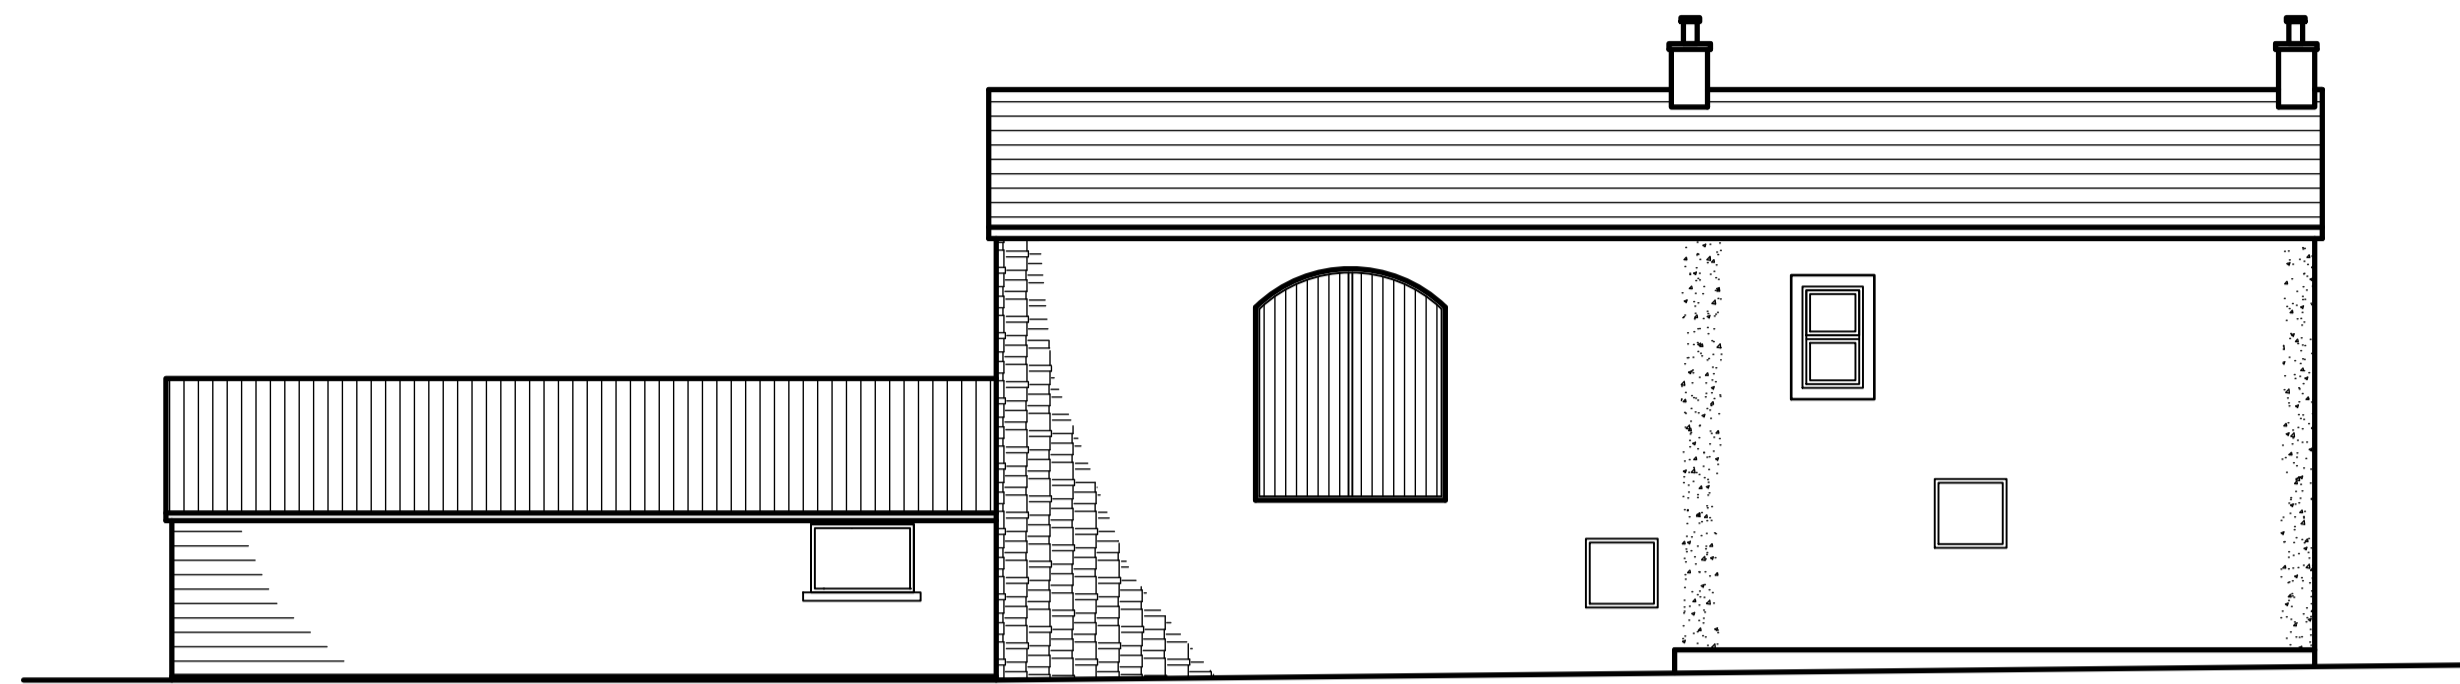


REAR ELEVATION AS EXISTING  
 Scale 1:100 @ A1  
 Scale 1:200 @ A3

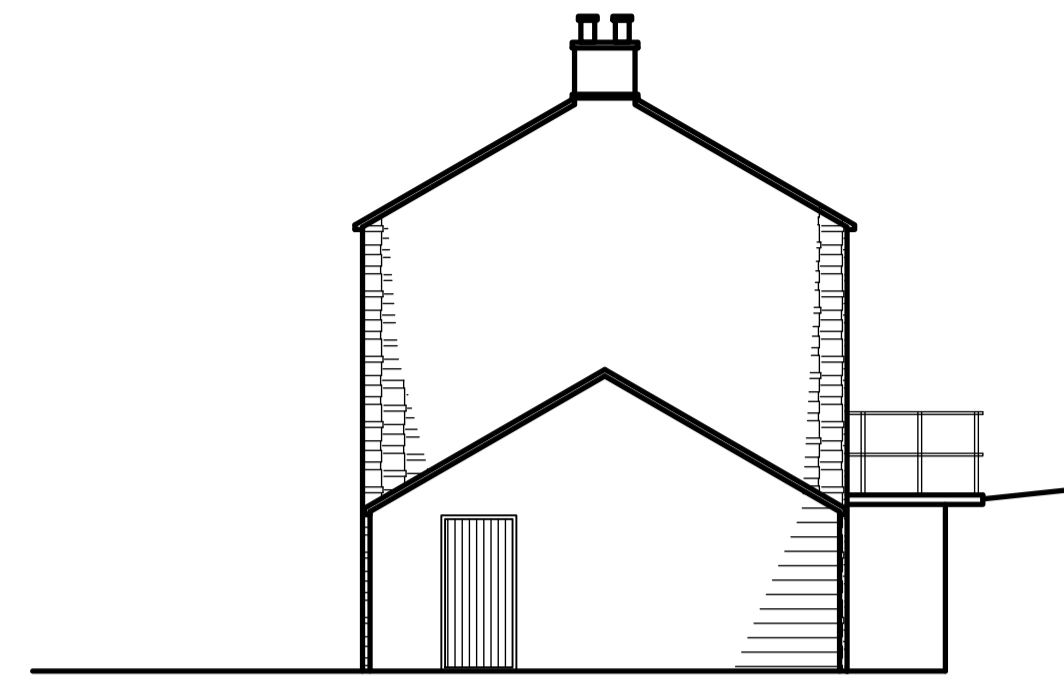


SIDE ELEVATION AS EXISTING  
 Scale 1:100 @ A1  
 Scale 1:200 @ A3

Gill House

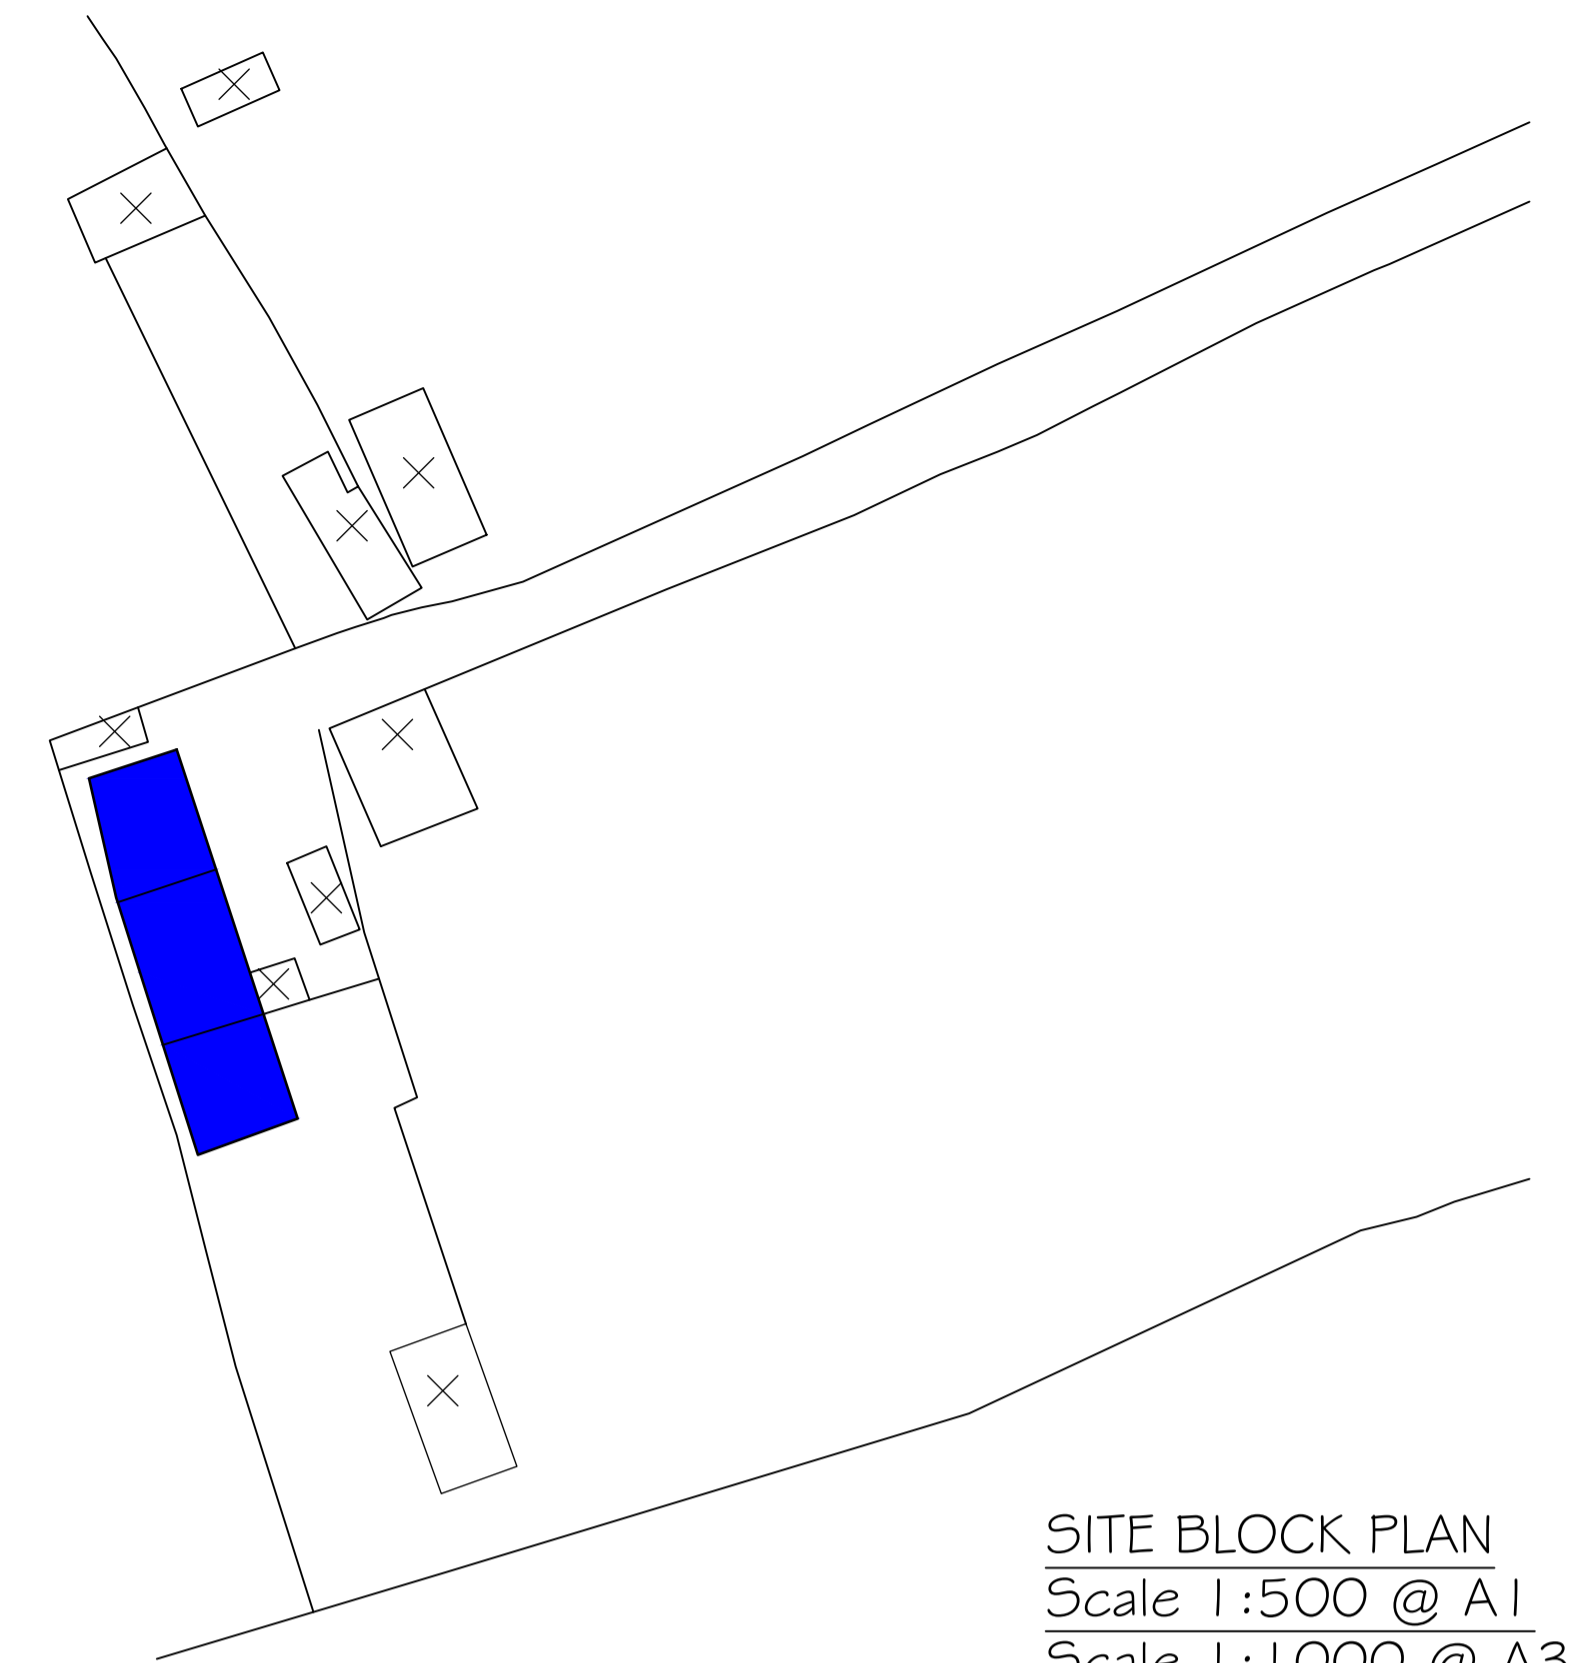

SITE BLOCK PLAN  
 Scale 1:500 @ A1  
 Scale 1:1000 @ A3

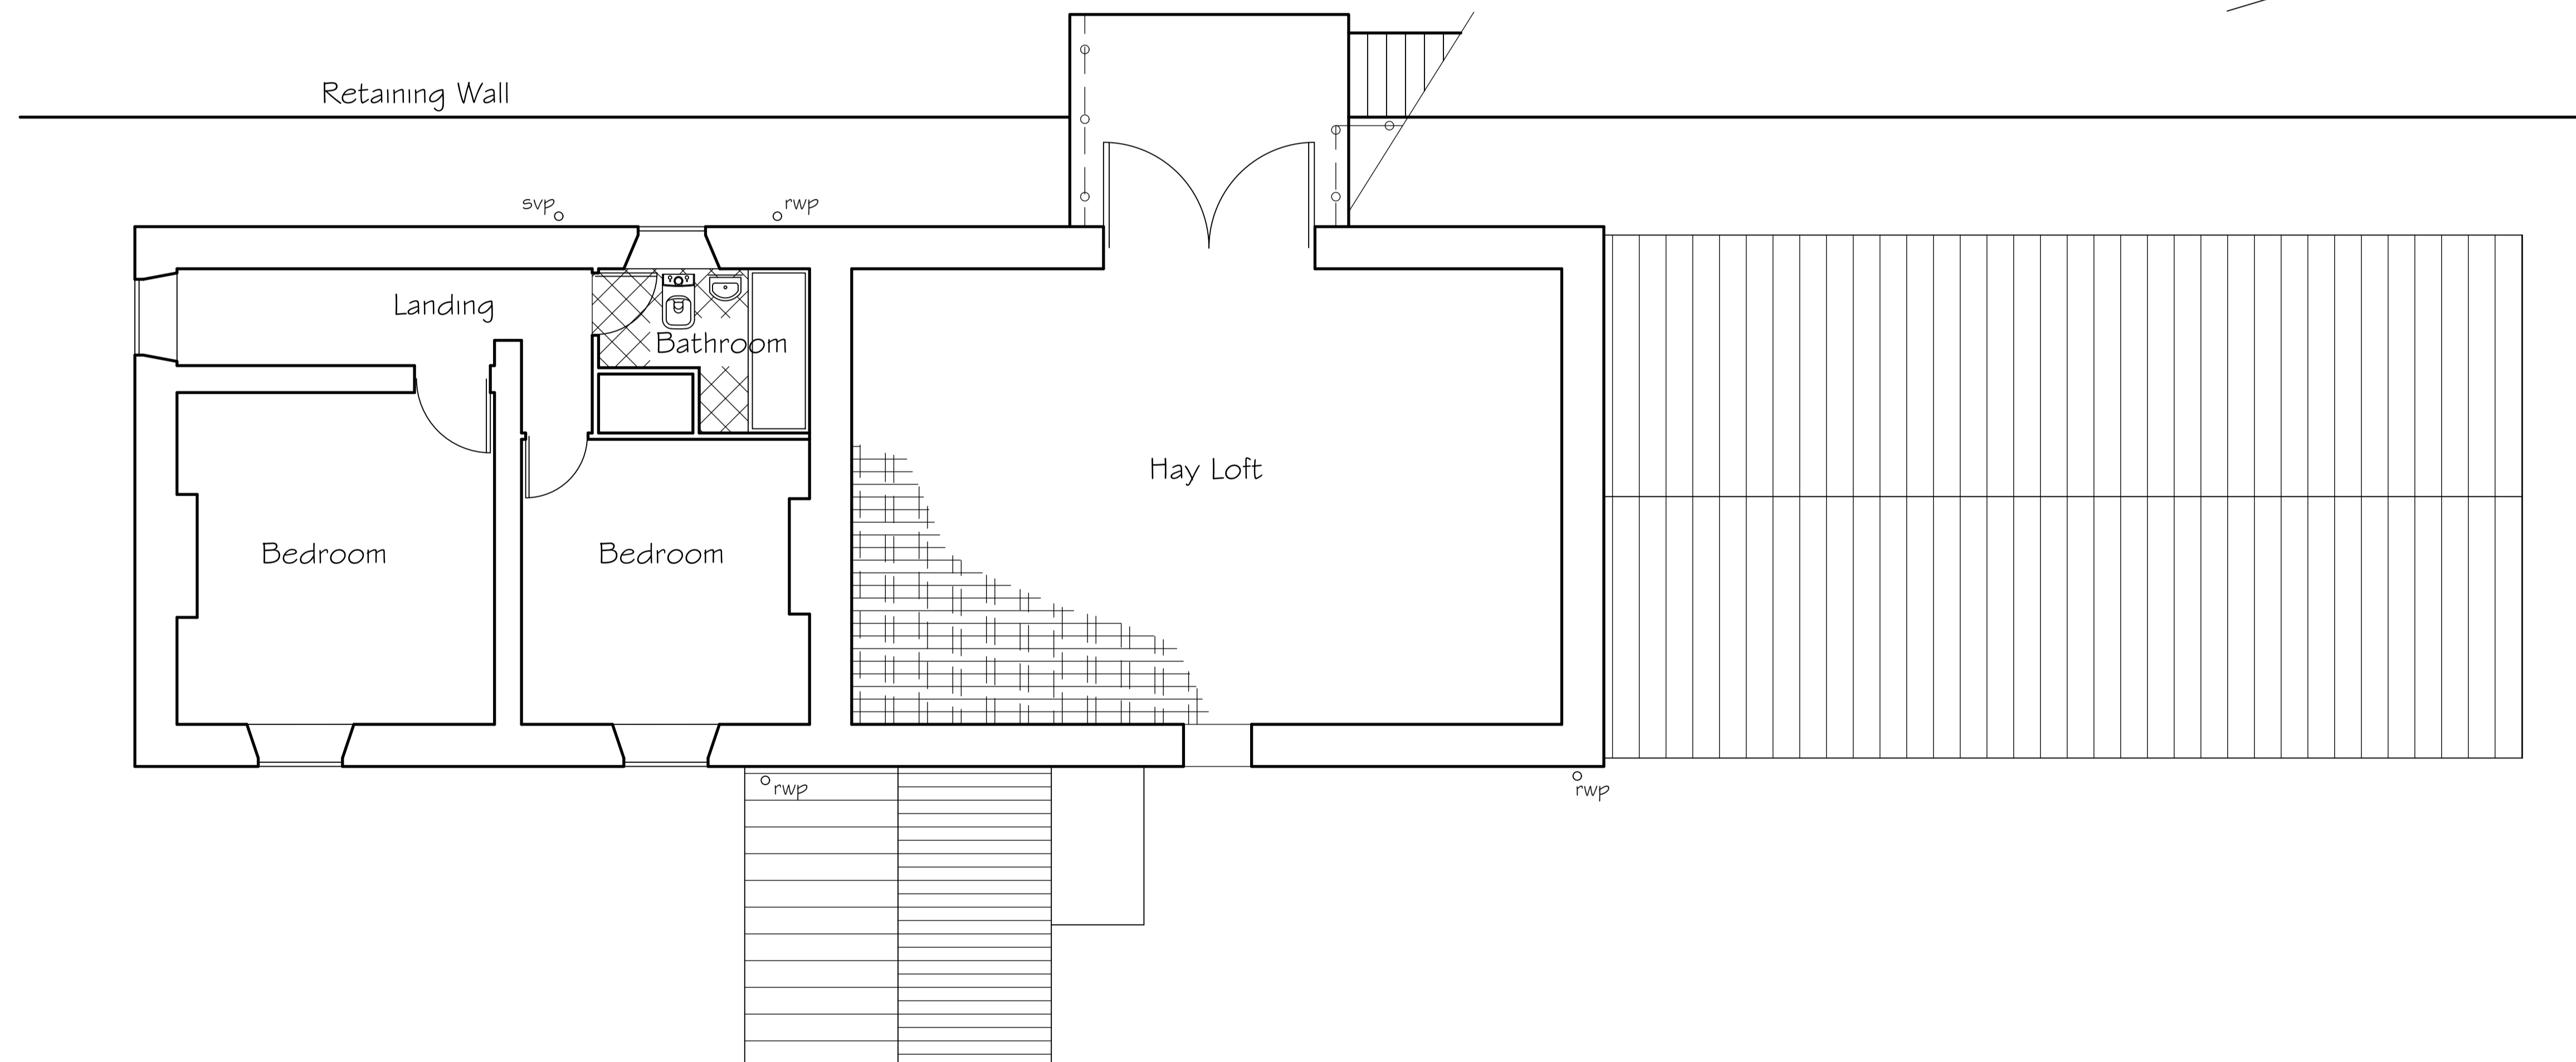

FIRST FLOOR PLAN AS EXISTING  
 Scale 1:50 @ A1  
 Scale 1:100 @ A3

PROPOSED INTERNAL ALTERATIONS & SINGLE STOREY  
 EXTENSION TO GILL HOUSE FARM, EGREMONT, CUMBRIA,  
 CA22 2UB FOR SAMANTHA CLARKE  
 DRG No 2