


PROPOSED GROUND FLOOR PLAN
SCALE 1:50

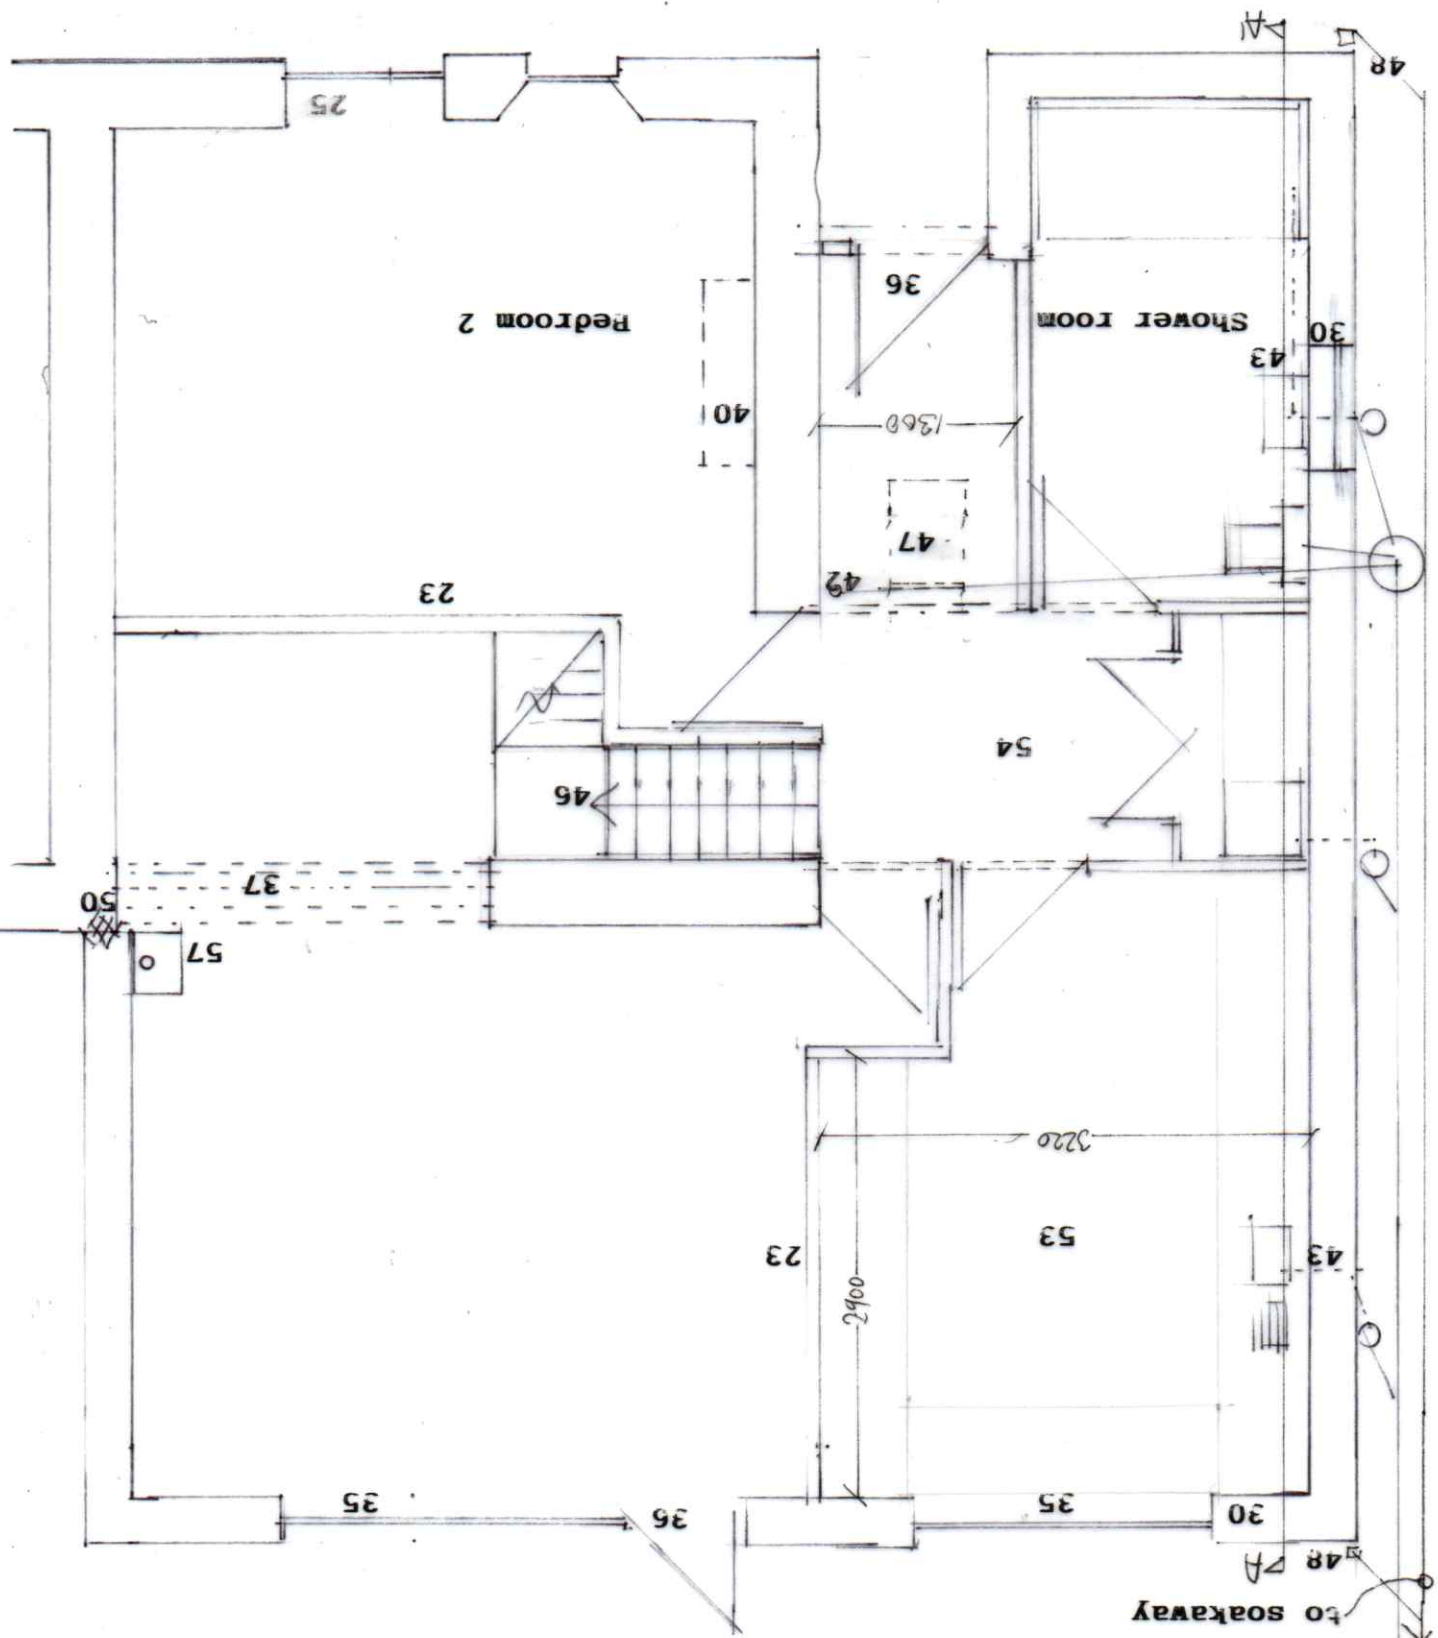

to existing septic tank

to soakaway