



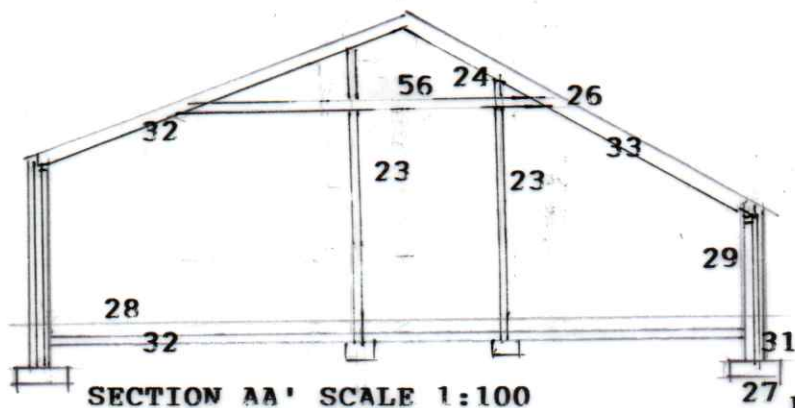

SECTION AA' SCALE 1:100

FIRST FLOOR PLAN 1:50

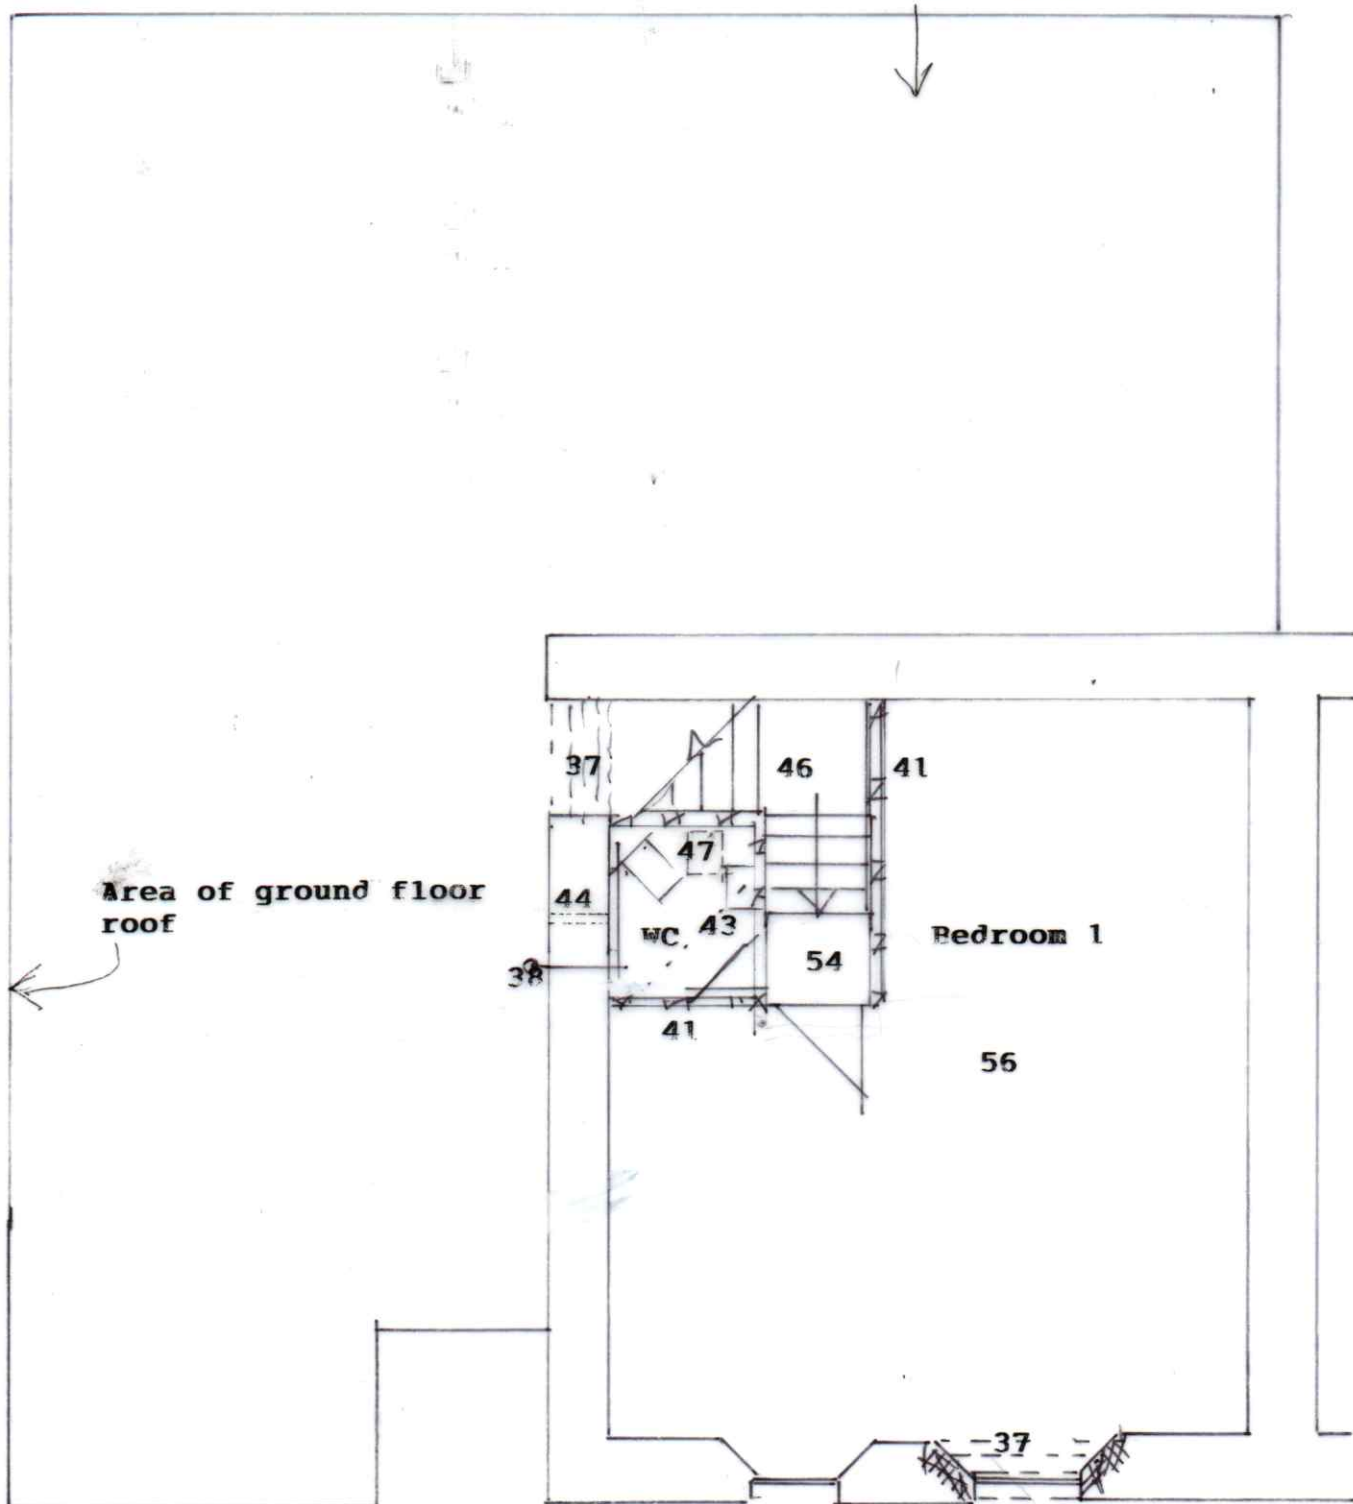

Area of ground floor
roof

Bedroom 1

56

-37-