


Ordnance Survey, (c) Crown Copyright 2023. All rights reserved. Licence number 100022432

OS SITE PLAN 1:1250 @ A3

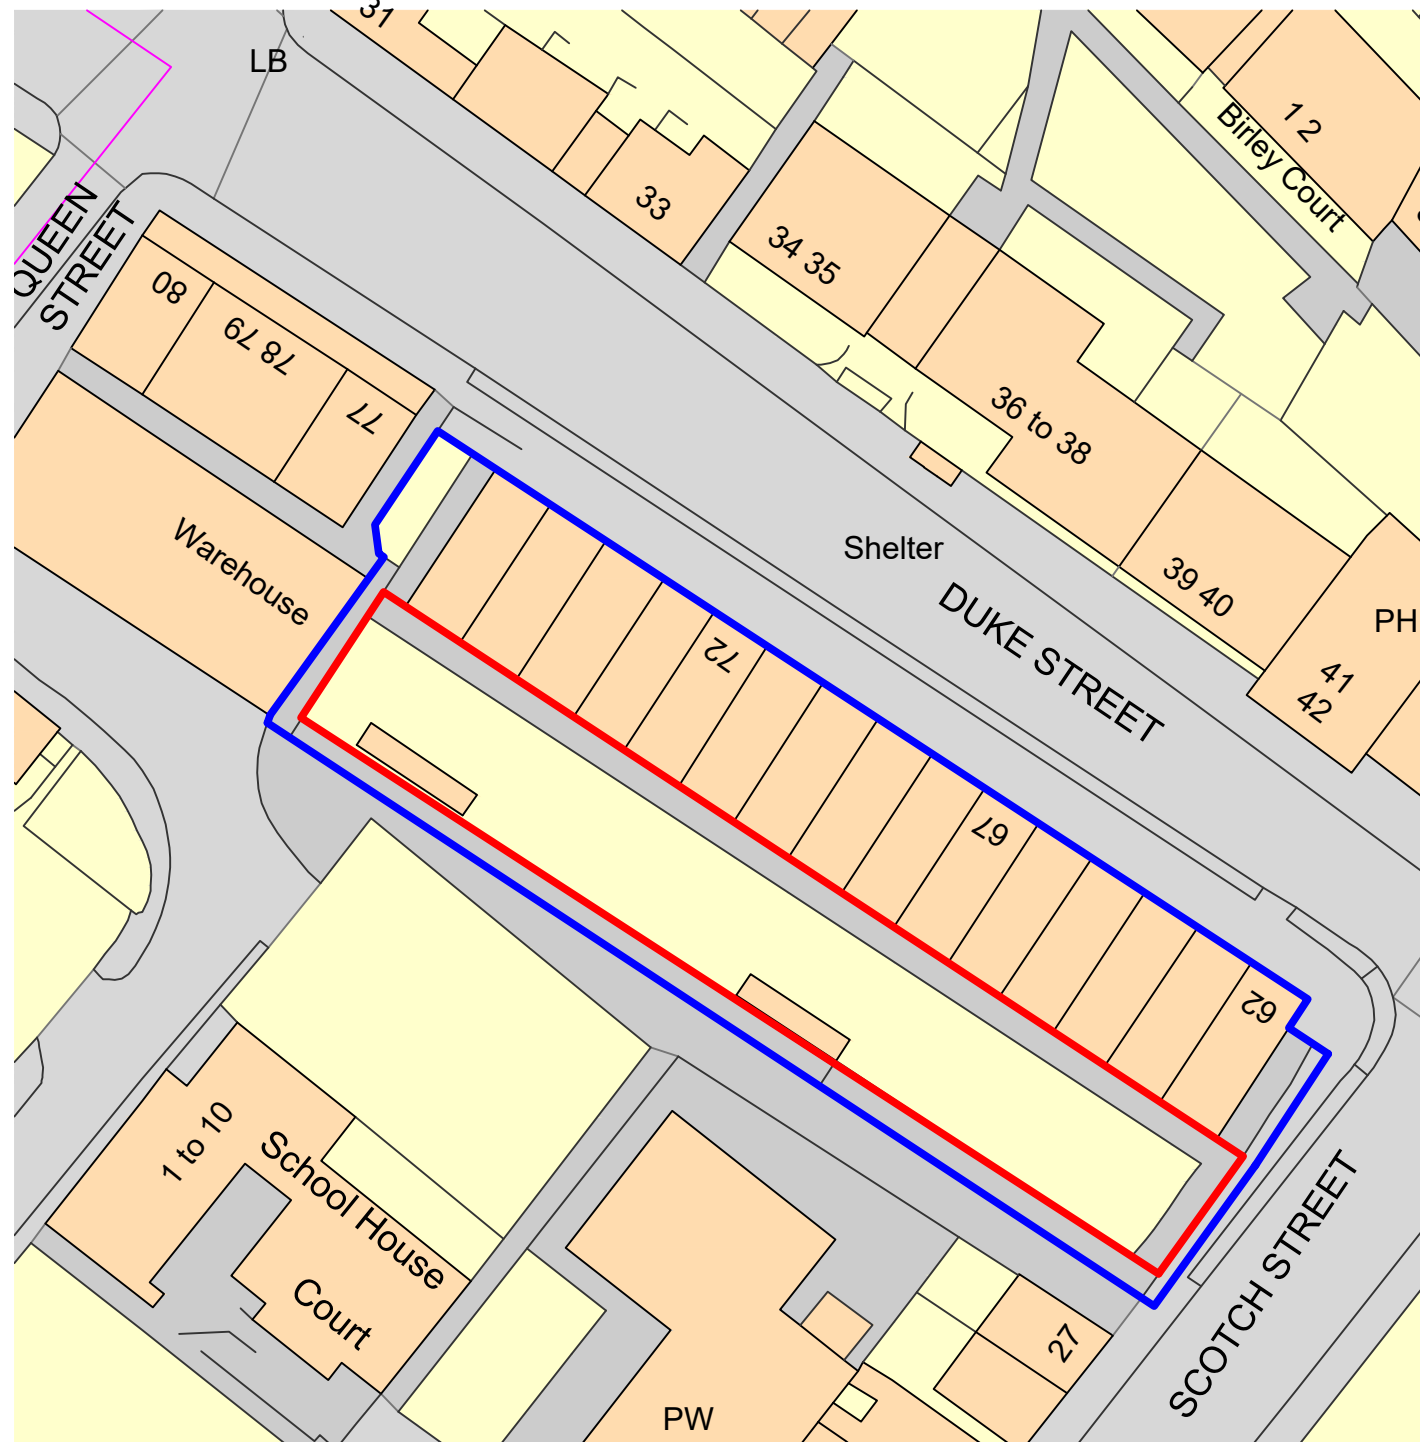



BLOCK LOCATION PLAN 1:500 @ A3

© RNJ Partnership LLP

Notes:

Do not scale, use figured dimensions only.

All dimensions to be verified on site prior to the commencement of any works. Any discrepancies should be reported to RNJ Partnership LLP.

  

REV.	DATE	DESCRIPTION



Chartered Quantity Surveyors Chartered Building Surveyors
Project Managers Principal Designers Asbestos Surveyors

2 DIAMOND COURT Tel. 0191 286 0707
KENTON NEWCASTLE UPON TYNE Fax. 0191 286 0865
NE3 2EN

email : rnj@rnjllp.com

CLIENT HOME GROUP

PROJECT DUKE STREET
WHITEHAVEN

TITLE OS SITE PLAN AND
BLOCK LOCATION PLAN

DRAWN LCJ CHECKED RT

SCALE 1:500/1250 @ A3 DATE JUNE 23

Drg.No. BS/23/11/04 REV.