


PLANNING ISSUE

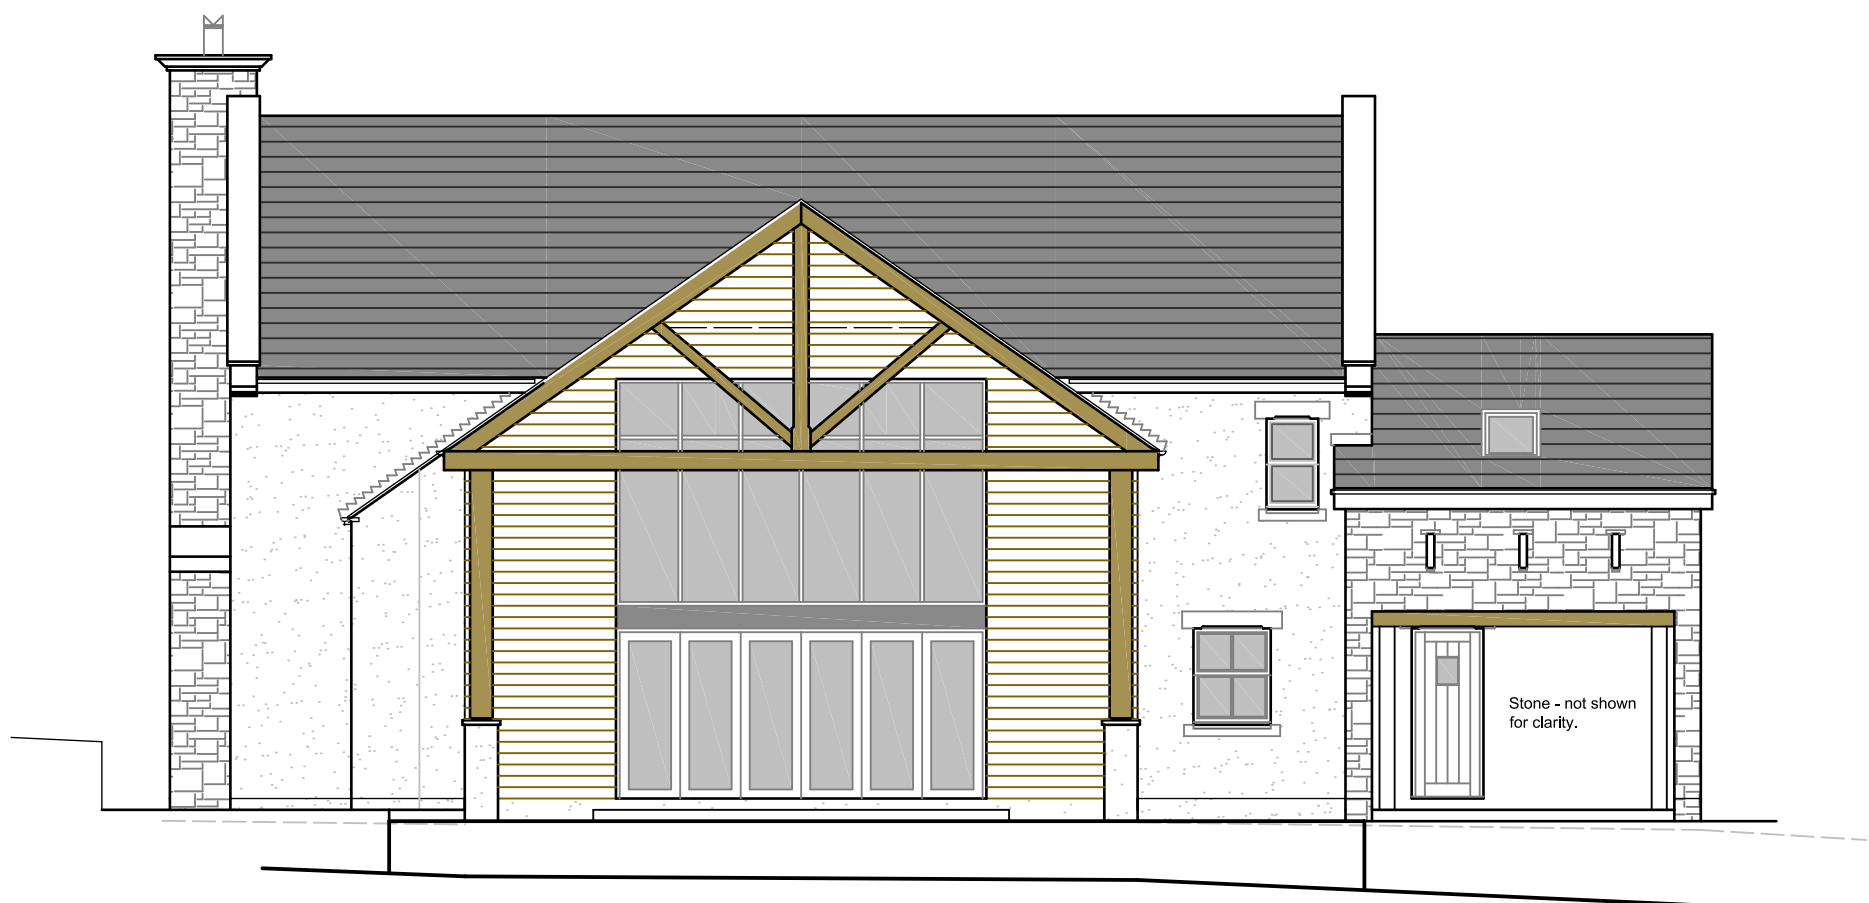

WEST ELEVATION




SOUTH ELEVATION




EAST ELEVATION



NORTH ELEVATION

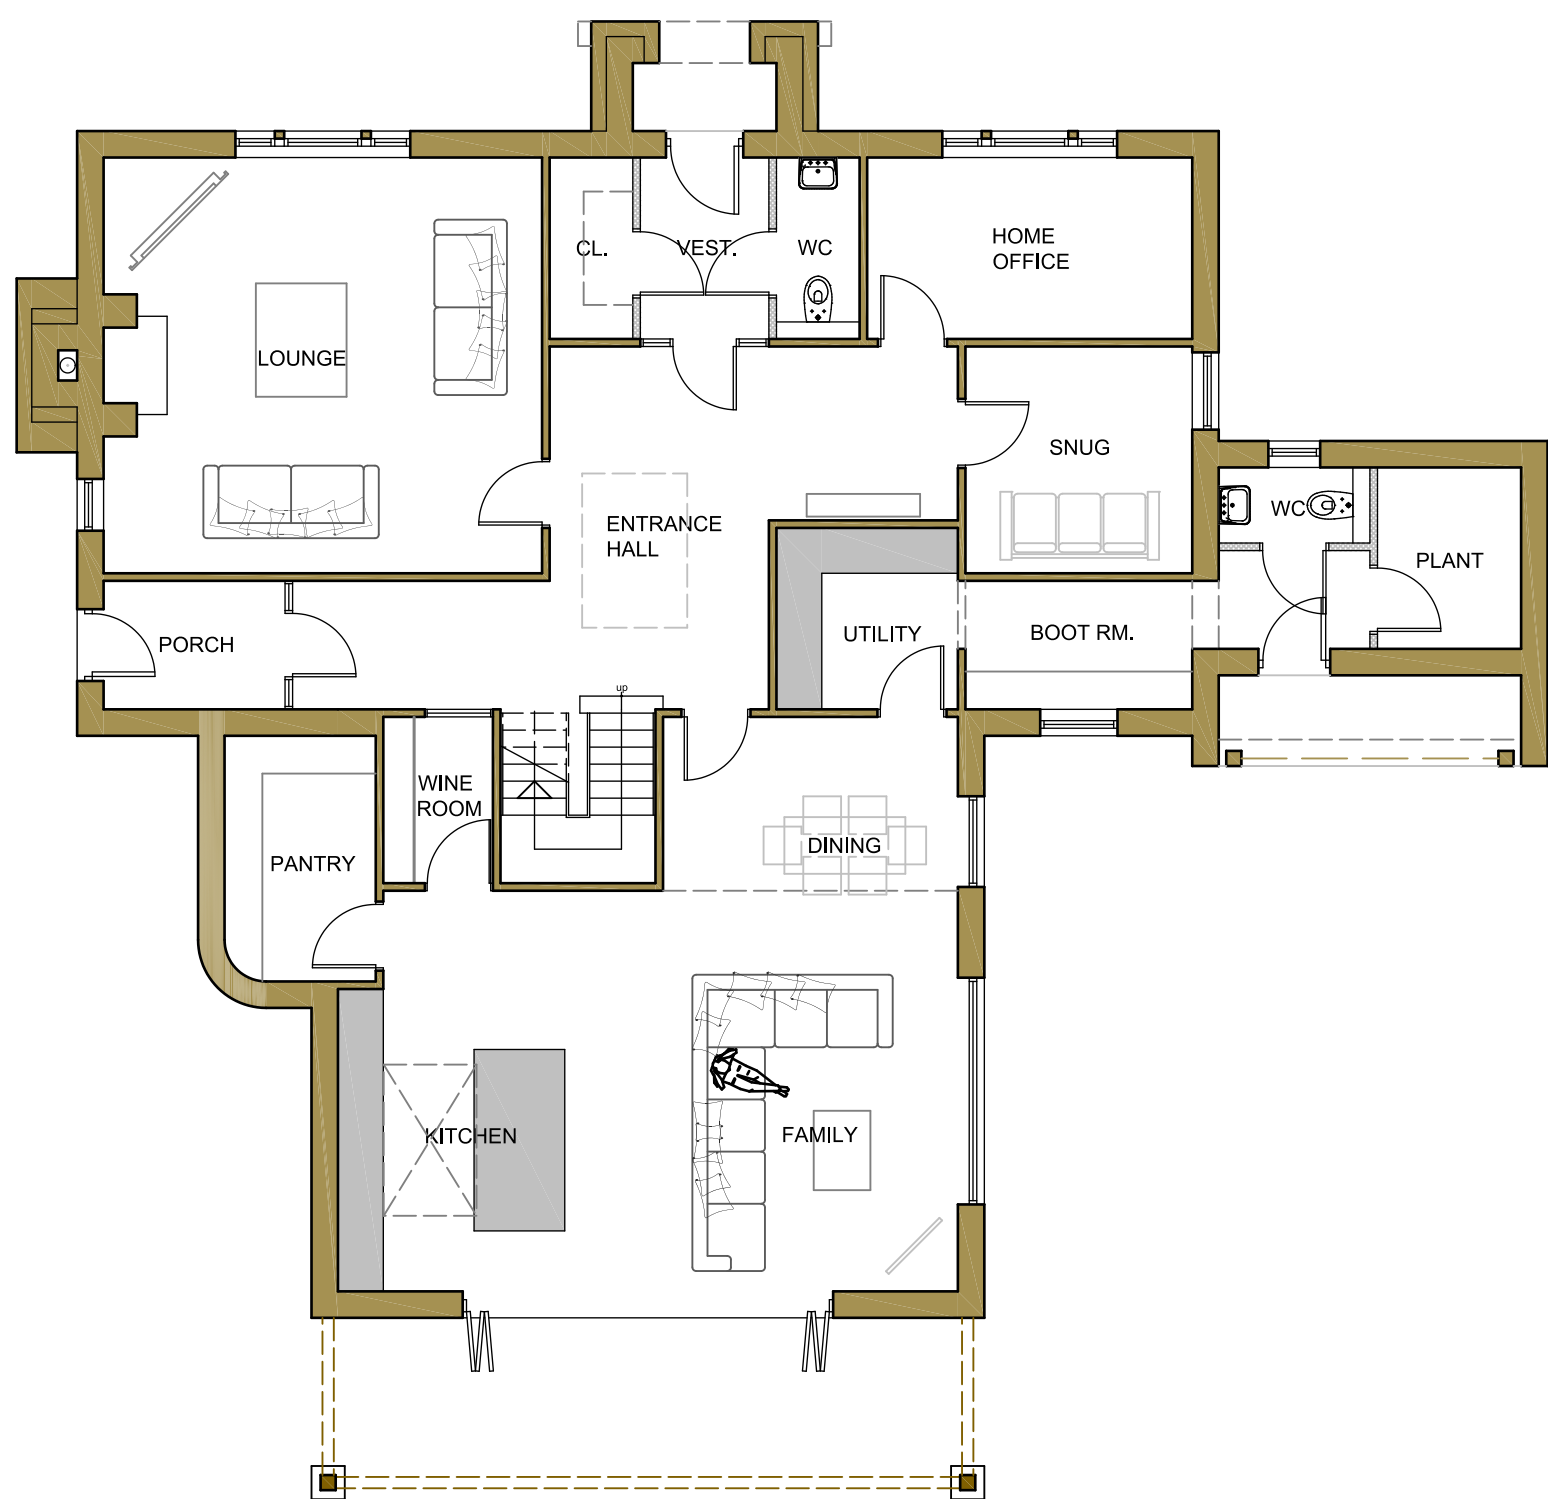

GROUND FLOOR PLAN

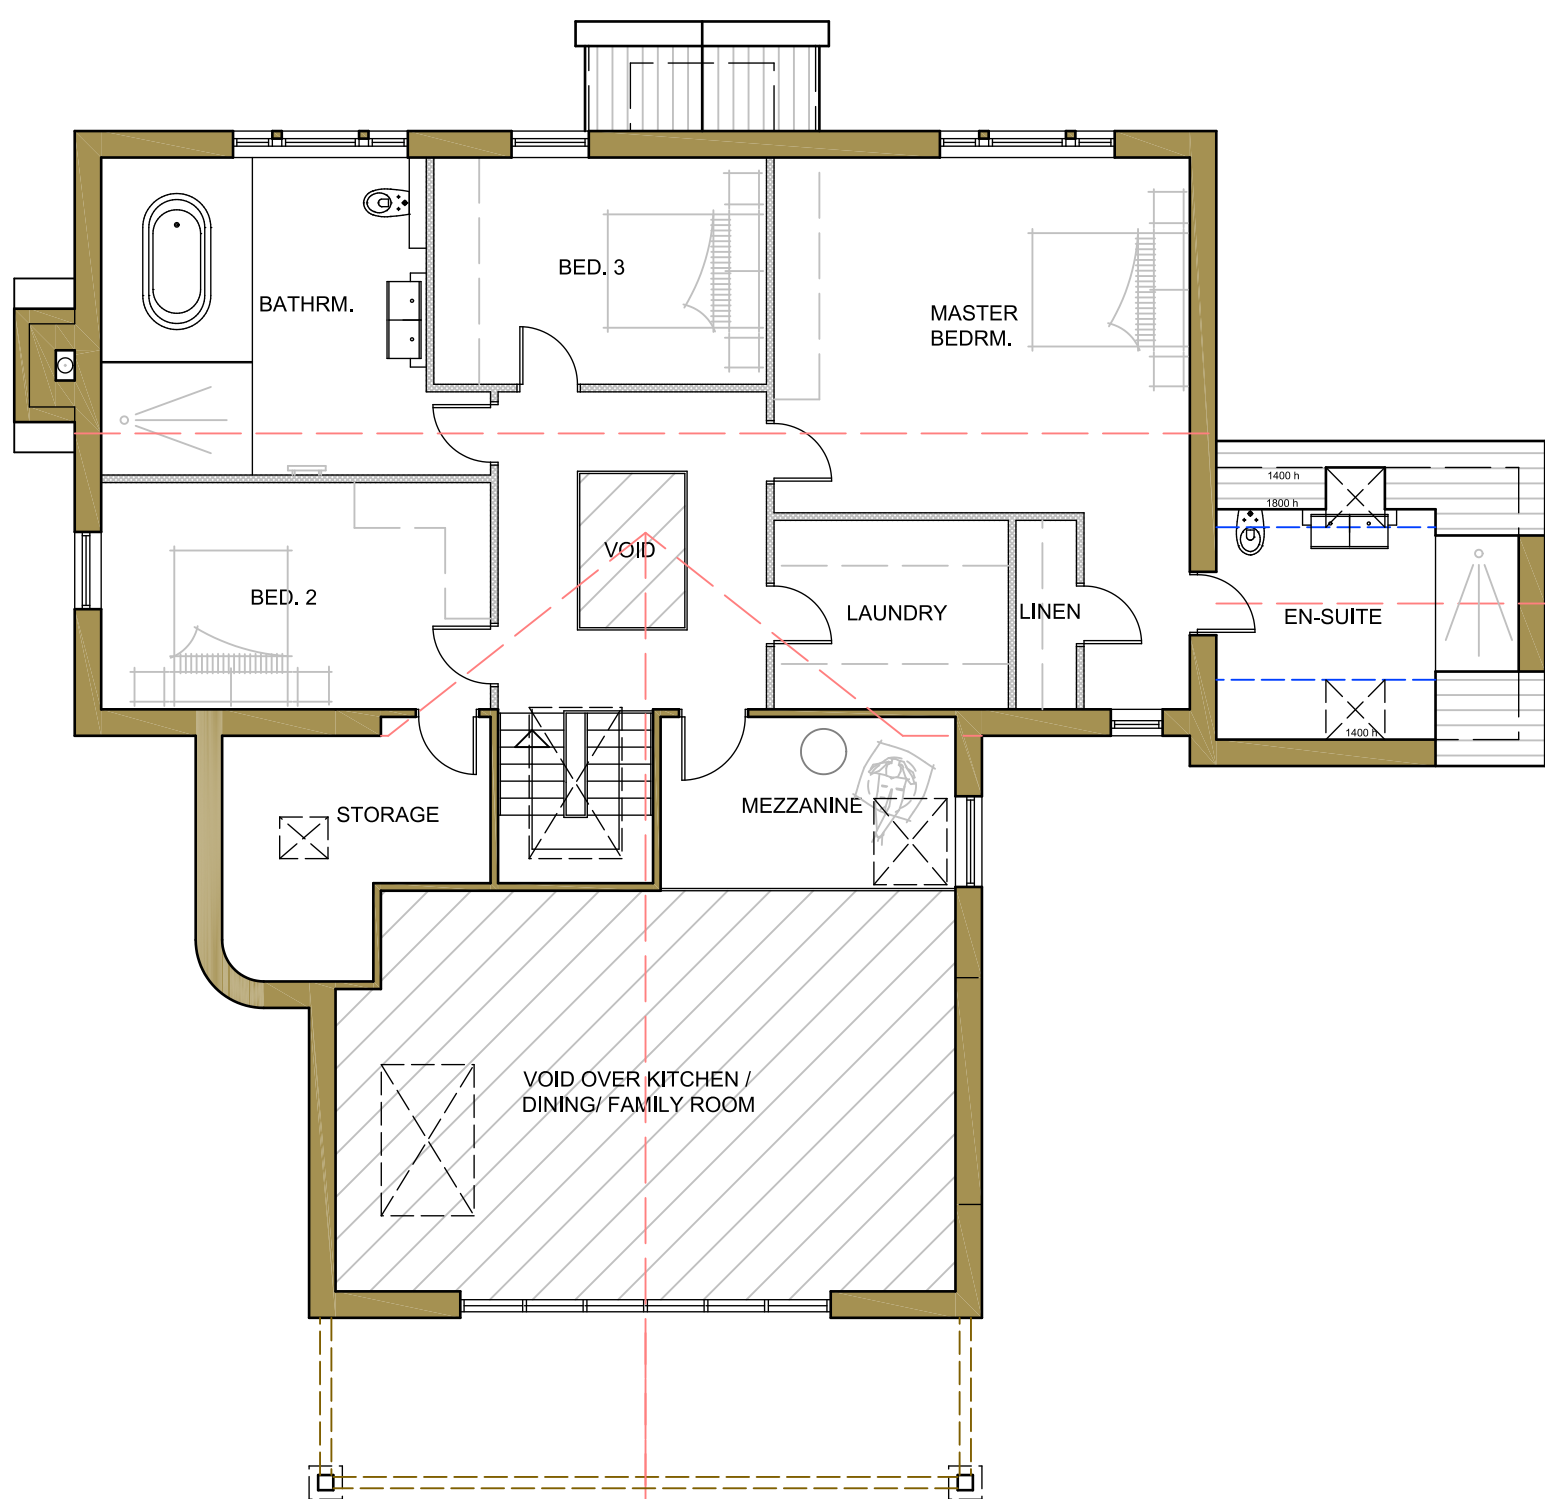

FIRST FLOOR PLAN

| No. | Date | Revision | Initial |
|-----|------|----------|---------|
|     |      |          |         |

ALPHA DESIGN

Architectural Services  
Member of the Chartered Institute of  
Architectural Technologists  
Tel: 01900 829199 email: gb@adcumbria.co.uk

Project

NOOK FARM,  
CLEATOR

Client

MR & MRS N. WEBB

Drawing

DWELLING - FLOOR PLANS

Scale 1:100 @ A1 Drawn GB

Checked Date DEC, 2025

Drawing No.

25/04/1073 - 05

This drawing and design is copyright and must not be reproduced in part or in whole without prior written consent. Contractors must verify all dimensions on site before commencing work or preparing shop drawings.