




REAR ELEVATION




SIDE ELEVATION




FRONT ELEVATION

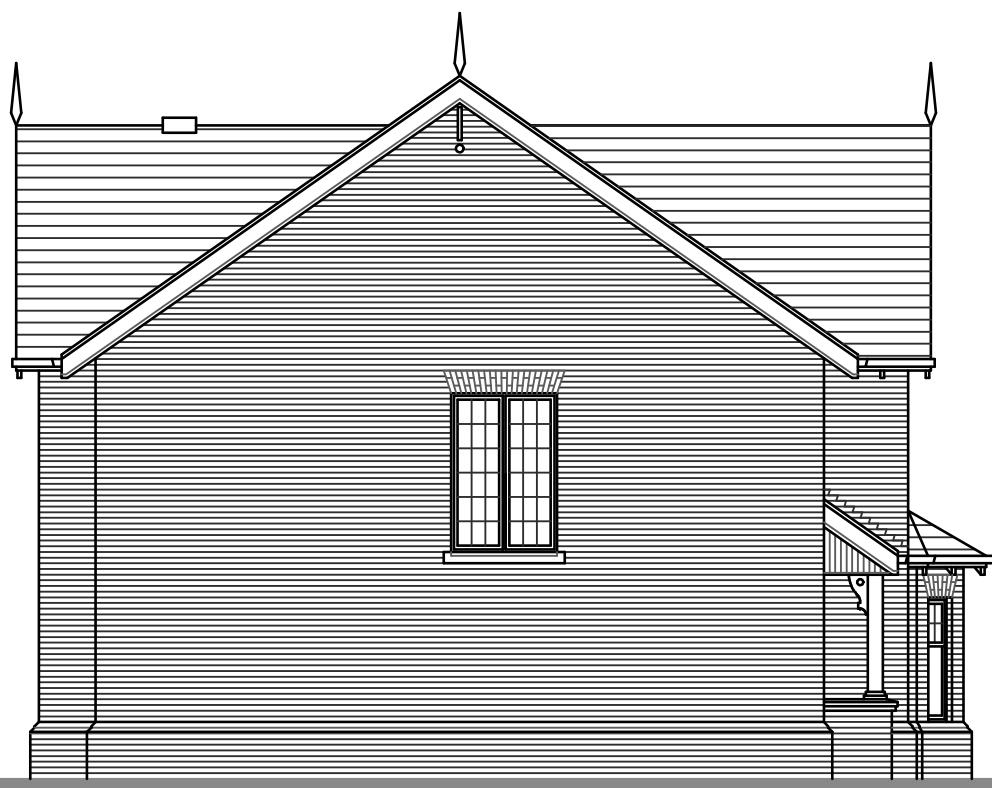

SIDE ELEVATION

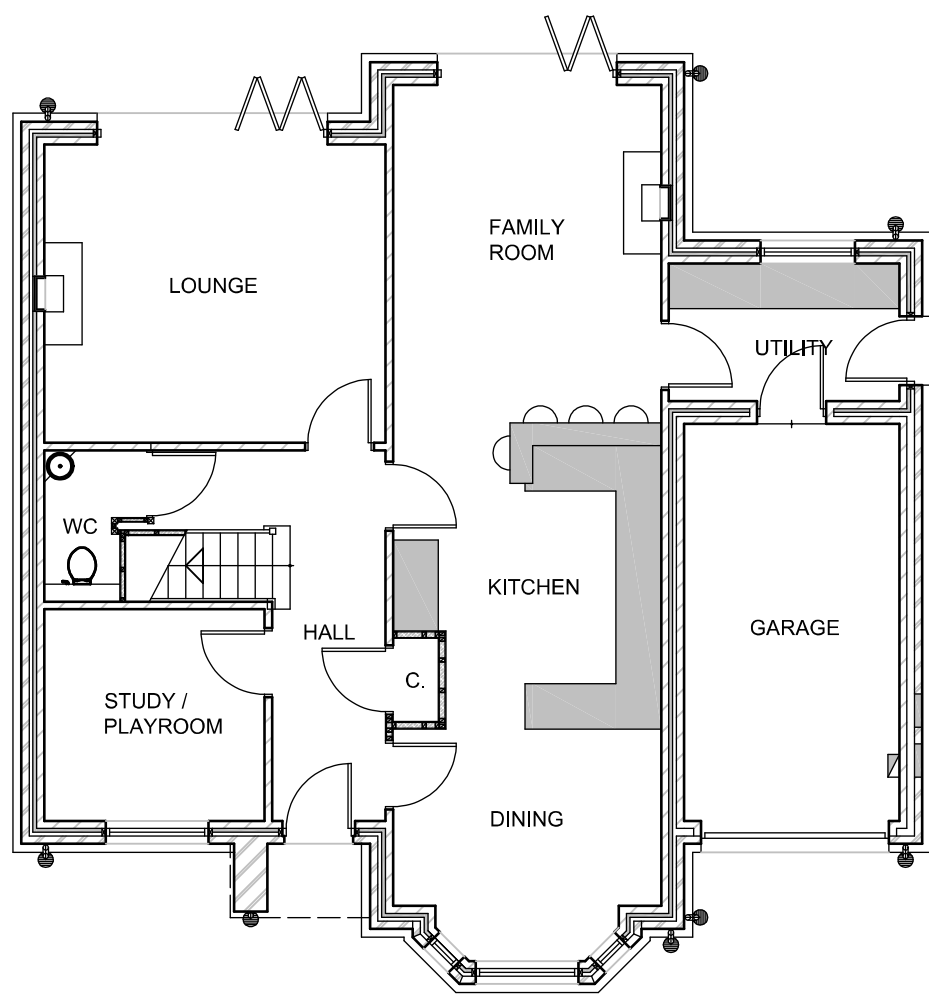

GROUND FLOOR PLAN

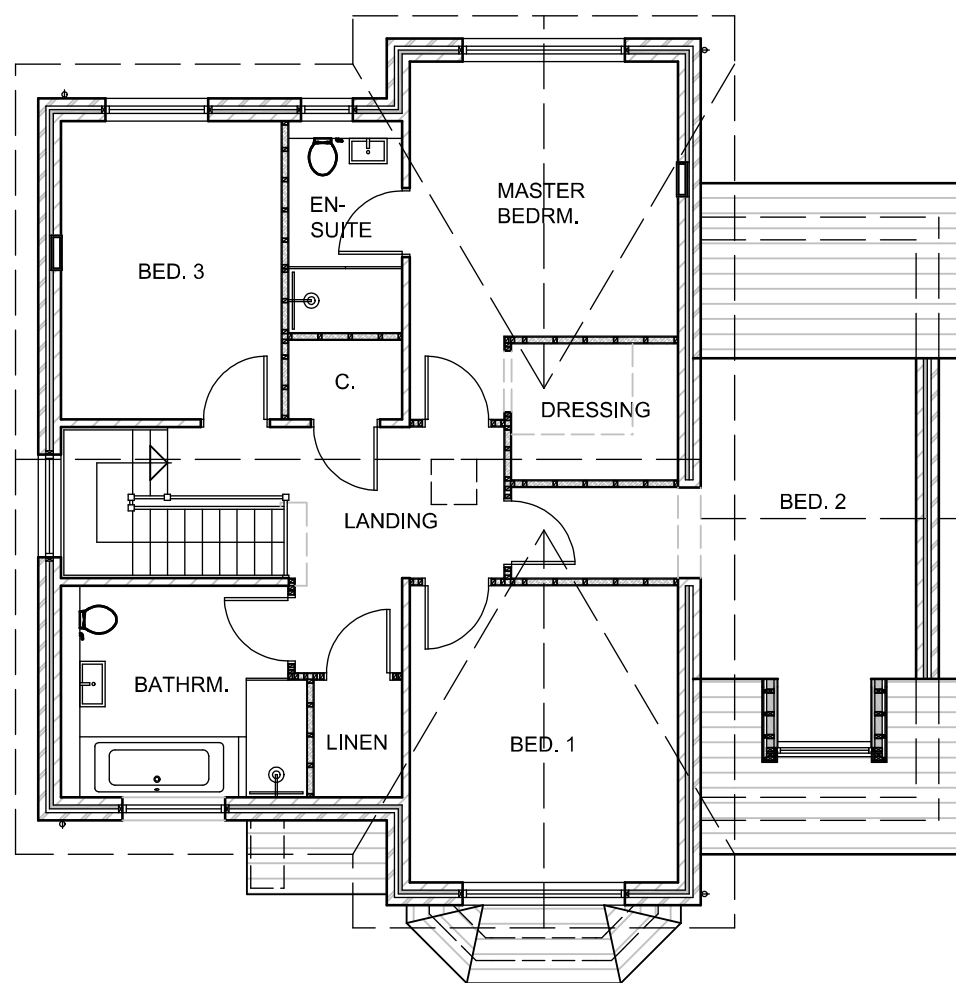

FIRST FLOOR PLAN

No.	Date	Revision	Initial
-----	------	----------	---------

ALPHA DESIGN

Architectural Services  
Member of the Chartered Institute of  
Architectural Technologists

Tel: 01900 829199

Project

LAND TO NORTH EAST OF  
HARRAS ROAD,  
WHITEHAVEN

Client

JOHN SWIFT HOMES LTD.

Drawing

PLOT 1 - PROPOSED PLANS &  
ELEVATIONS

Scale 1:100 @ A1 Drawn GB

Checked Date JUNE 2021

Drawing No.

18/03/926 - 04

This drawing and design is copyright and must not  
be reproduced in part or in whole without prior  
written consent. Contractors must verify all  
dimensions on site before commencing work or  
preparing shop drawings.