




REAR ELEVATION

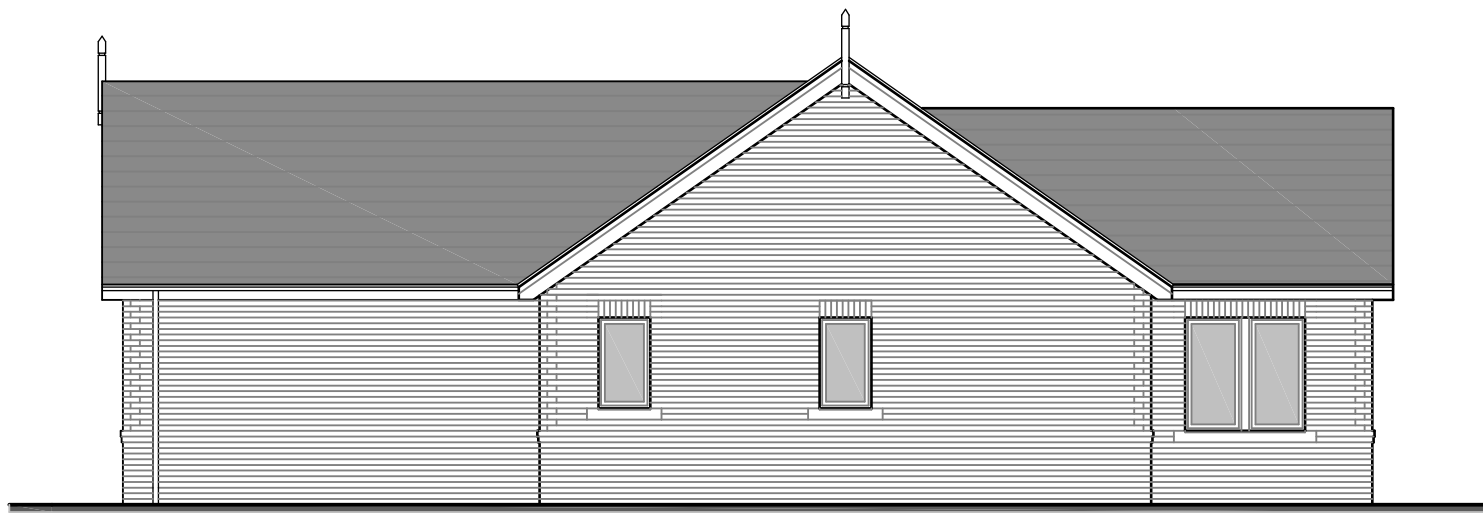


SIDE ELEVATION

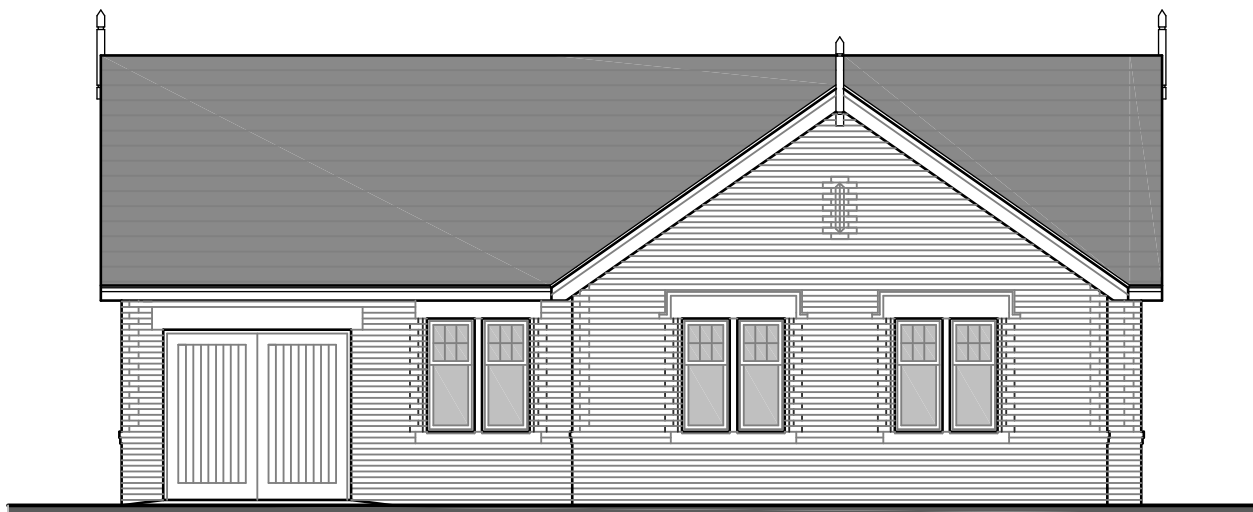

FRONT ELEVATION

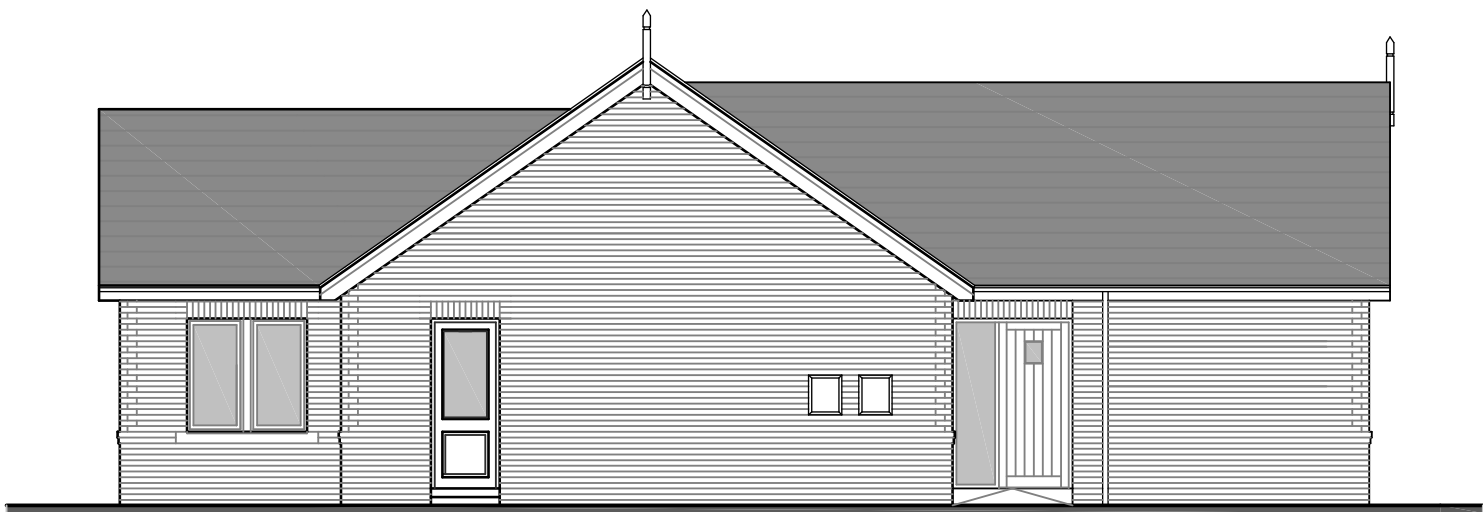

SIDE ELEVATION

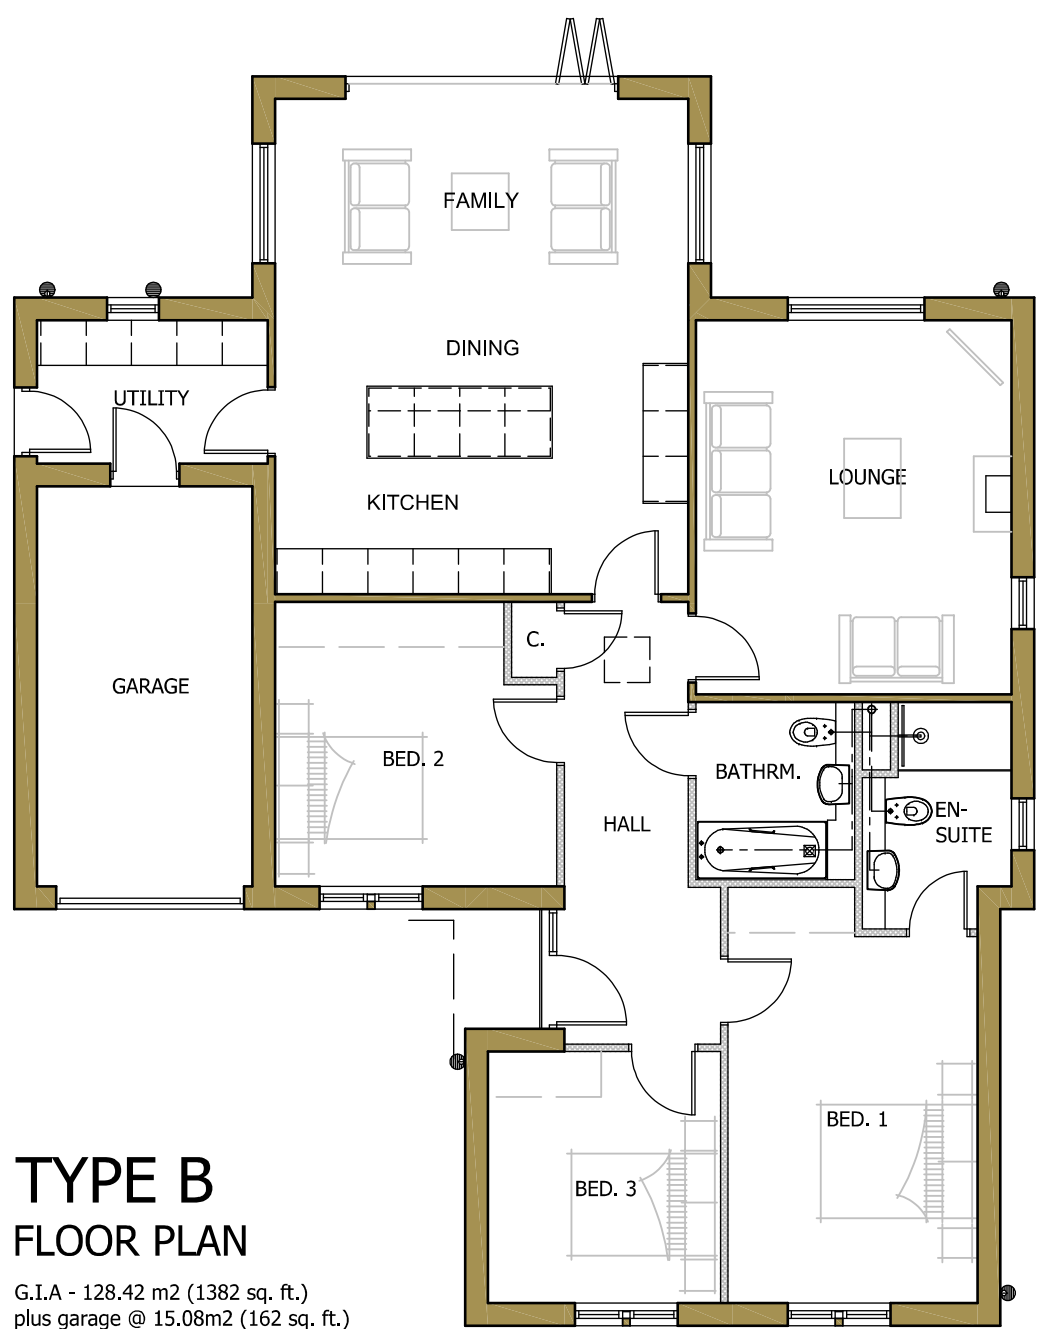

**TYPE B
FLOOR PLAN**
G.L.A - 128.42 m2 (1382 sq. ft.)
plus garage @ 15.08m2 (162 sq. ft.)

PLOTS 1, 2, 21 & 22
Plots 1, 2 & 22 as drawn;
Plot 21 handed.

| | | | | |
|-----|------|----------|--|---------|
| | | | | |
| No. | Date | Revision | | Initial |

ALPHA DESIGN

Architectural Services
Member of the Chartered Institute of
Architectural Technologists

Tel: 01900 829199

Project
LAND TO NORTH EAST OF
HARRAS ROAD,
WHITEHAVEN

Client
JOHN SWIFT HOMES LTD.

Drawing
DWELLING TYPE B -
PLANS & ELEVATIONS

Scale 1:100 @ A1 Drawn GB

Checked Date JANUARY 2022

Drawing No.
18/03/926 - 09

This drawing and design is copyright and must not be reproduced in part or in whole without prior written consent. Contractors must verify all dimensions on site before commencing work or preparing shop drawings.