



REAR ELEVATION




SIDE ELEVATION




FRONT ELEVATION



SIDE ELEVATION

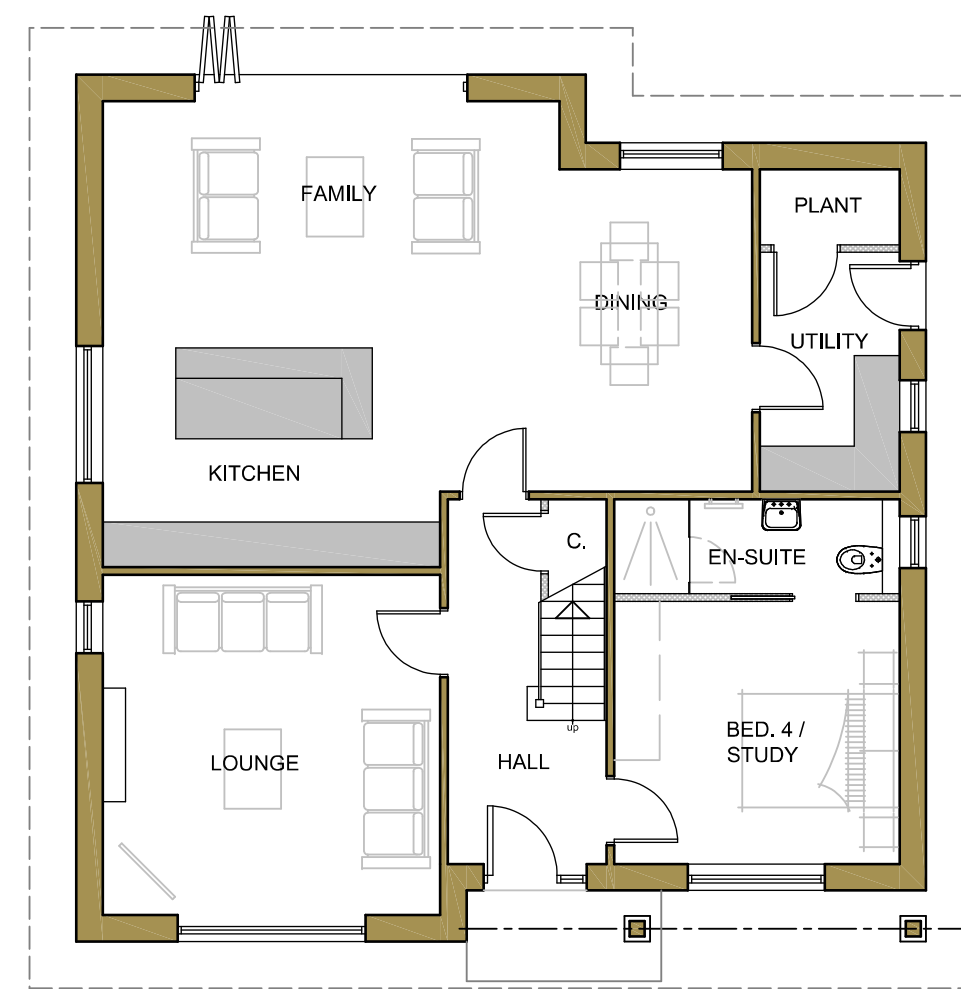

GF PLAN
105.31m² G.I.A.
(1133 sq. ft.)

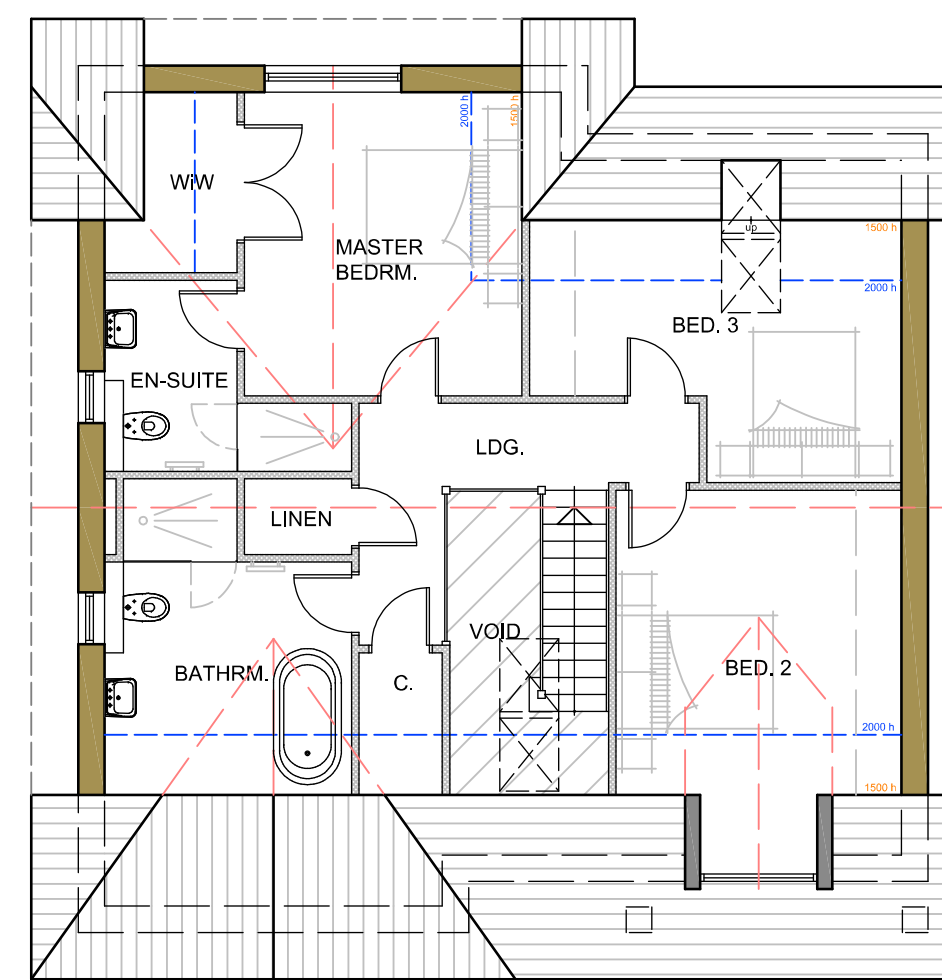

FF PLAN
90.20m² G.I.A.
(970 sq. ft.)

No.	Date	Revision	Initial

ALPHA DESIGN

Architectural Services
Member of the Chartered Institute of
Architectural Technologists

Tel: 01900 829199

Project

LAND OFF ABBEY ROAD,
ST. BEES

Client

HIGH GRANGE
DEVELOPMENTS LTD.

Drawing

DWELLING TYPE B -
PLANS & ELEVATIONS

Scale 1:100 @ A1 Drawn GB

Checked Date DEC. 2023

Drawing No.

08/04/616 - 103

This drawing and design is copyright and must not be reproduced in part or in whole without prior written consent. Contractors must verify all dimensions on site before commencing work or preparing shop drawings.